


S-47-D


S-47-C

S-47-B

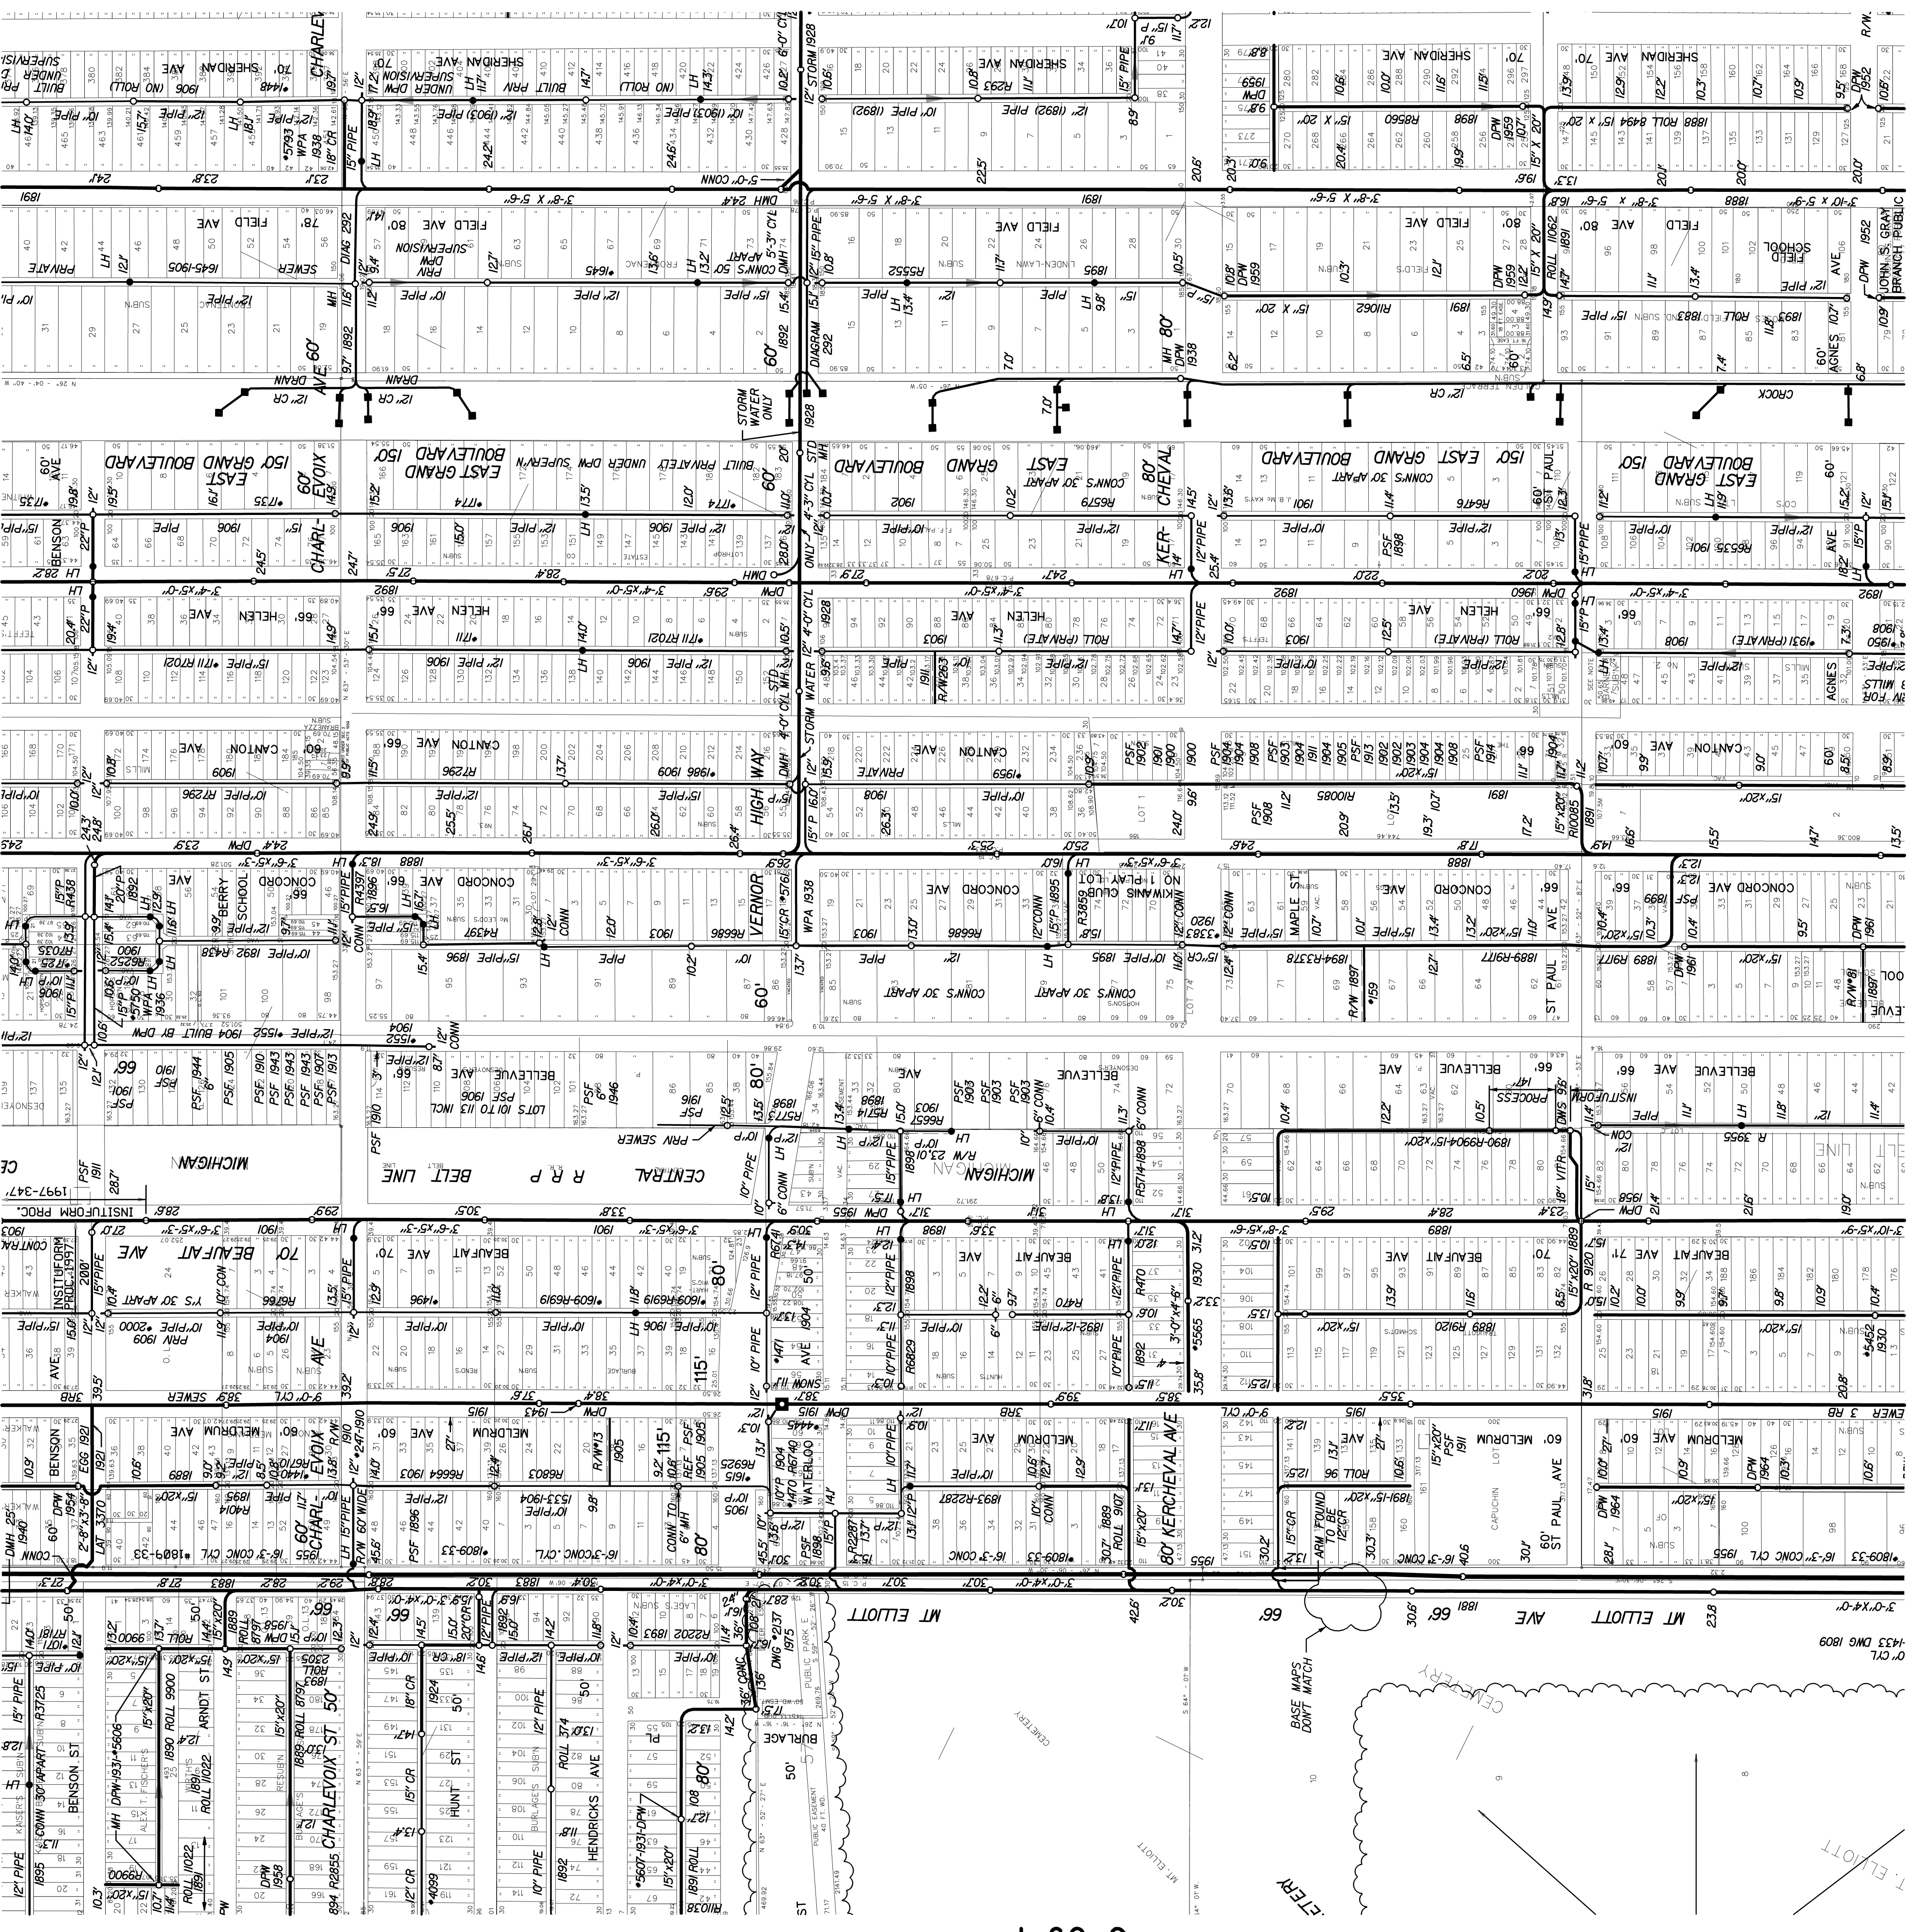

S-47-E

S-39-F

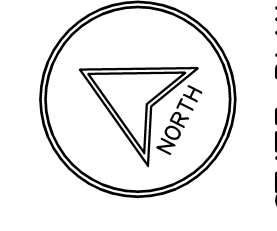

STATE PLANE

DIGITIZED BY: CEAL, INC.	DATE: 03-26-96
CHECKED BY: DWSD:	PRINT DATE: 9-19-00
M. A. ROBERTS SR.	

SEWER MAP
CITY OF DETROIT

DWSO SEC. MAP NUMBER: S-47-D
REVISED THRU: 12-31-03

SCALE: 1" = 200'

