
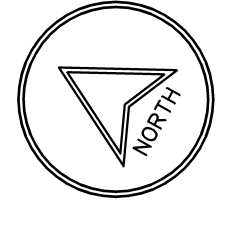


S-47-F

S-47-A

S-55-D

S-47-E

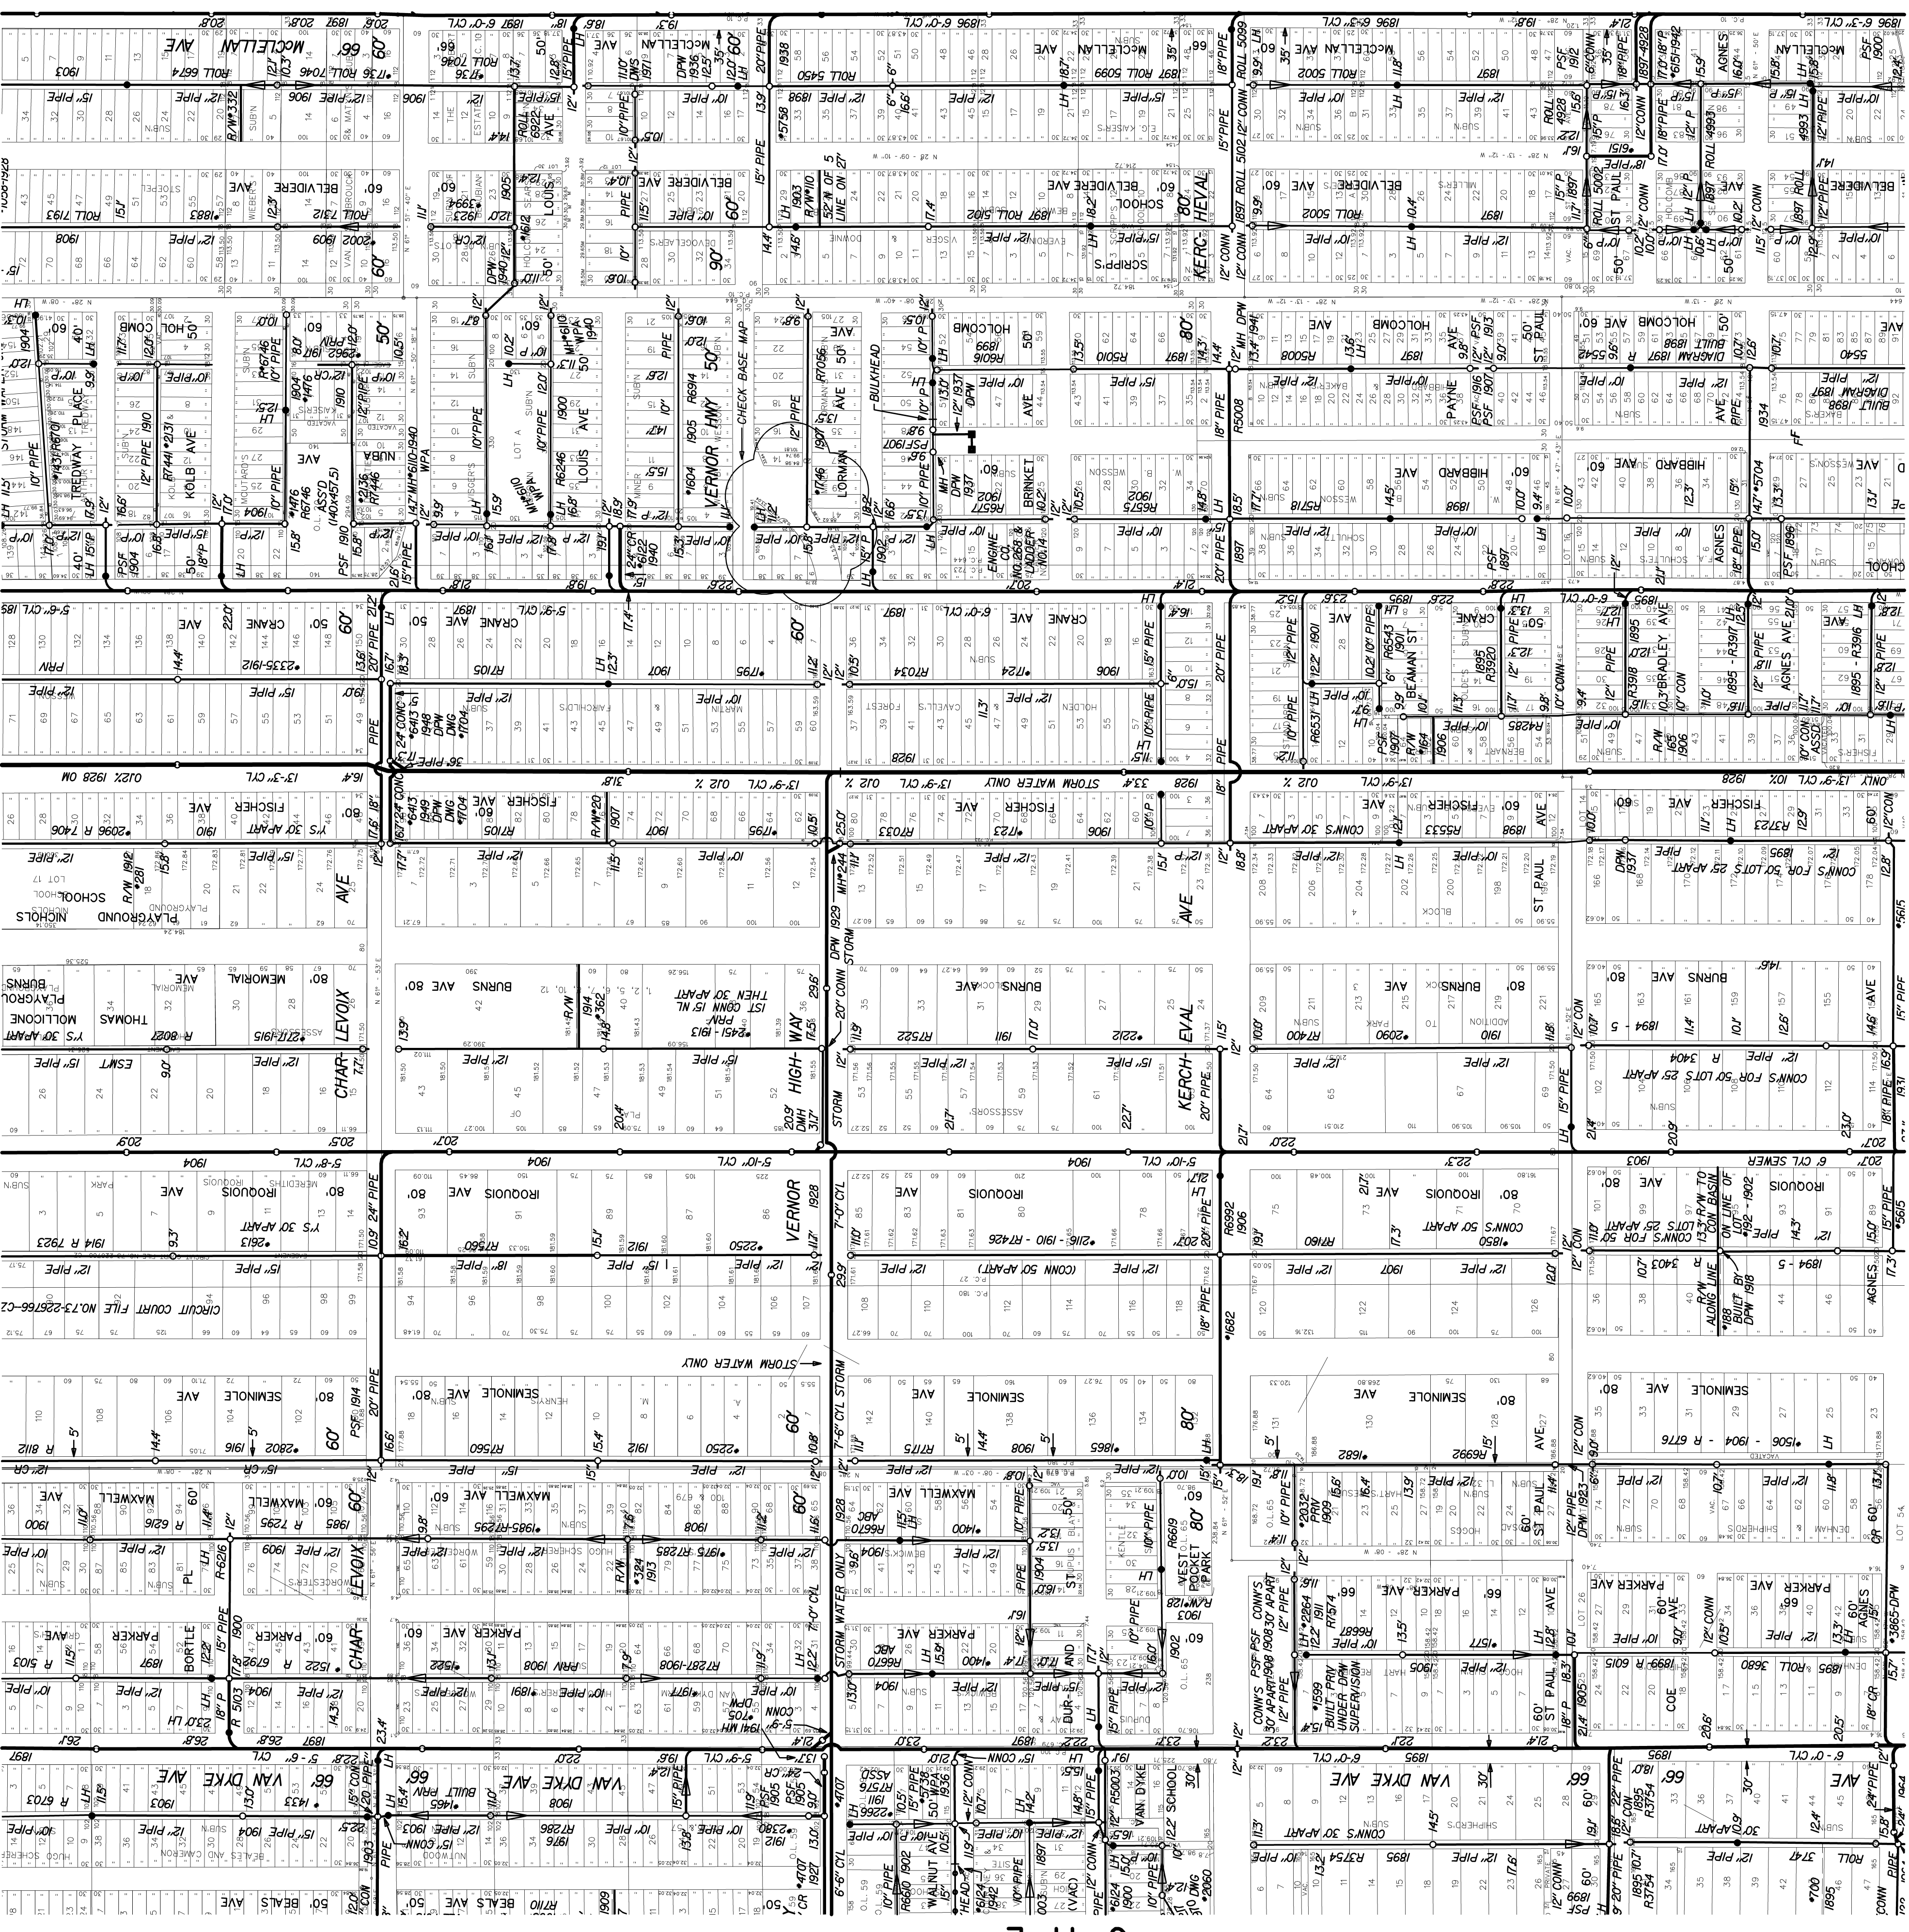

STATE PLANE

DATE	02-29-96
DIGITIZED BY	CEA, INC.
CHECKED BY	M. A. ROBERTS SR.
PRINT DATE	03-02-00
REVISION	03-15-96

SEWER MAP
CITY OF DETROIT

DWSD SEC. MAP NUMBER:

REVISED THRU:

S-47-F

SCALE: 1" = 200'



400

200

0

