


S-48-D

S-48-C

S-40-F

S-48-E

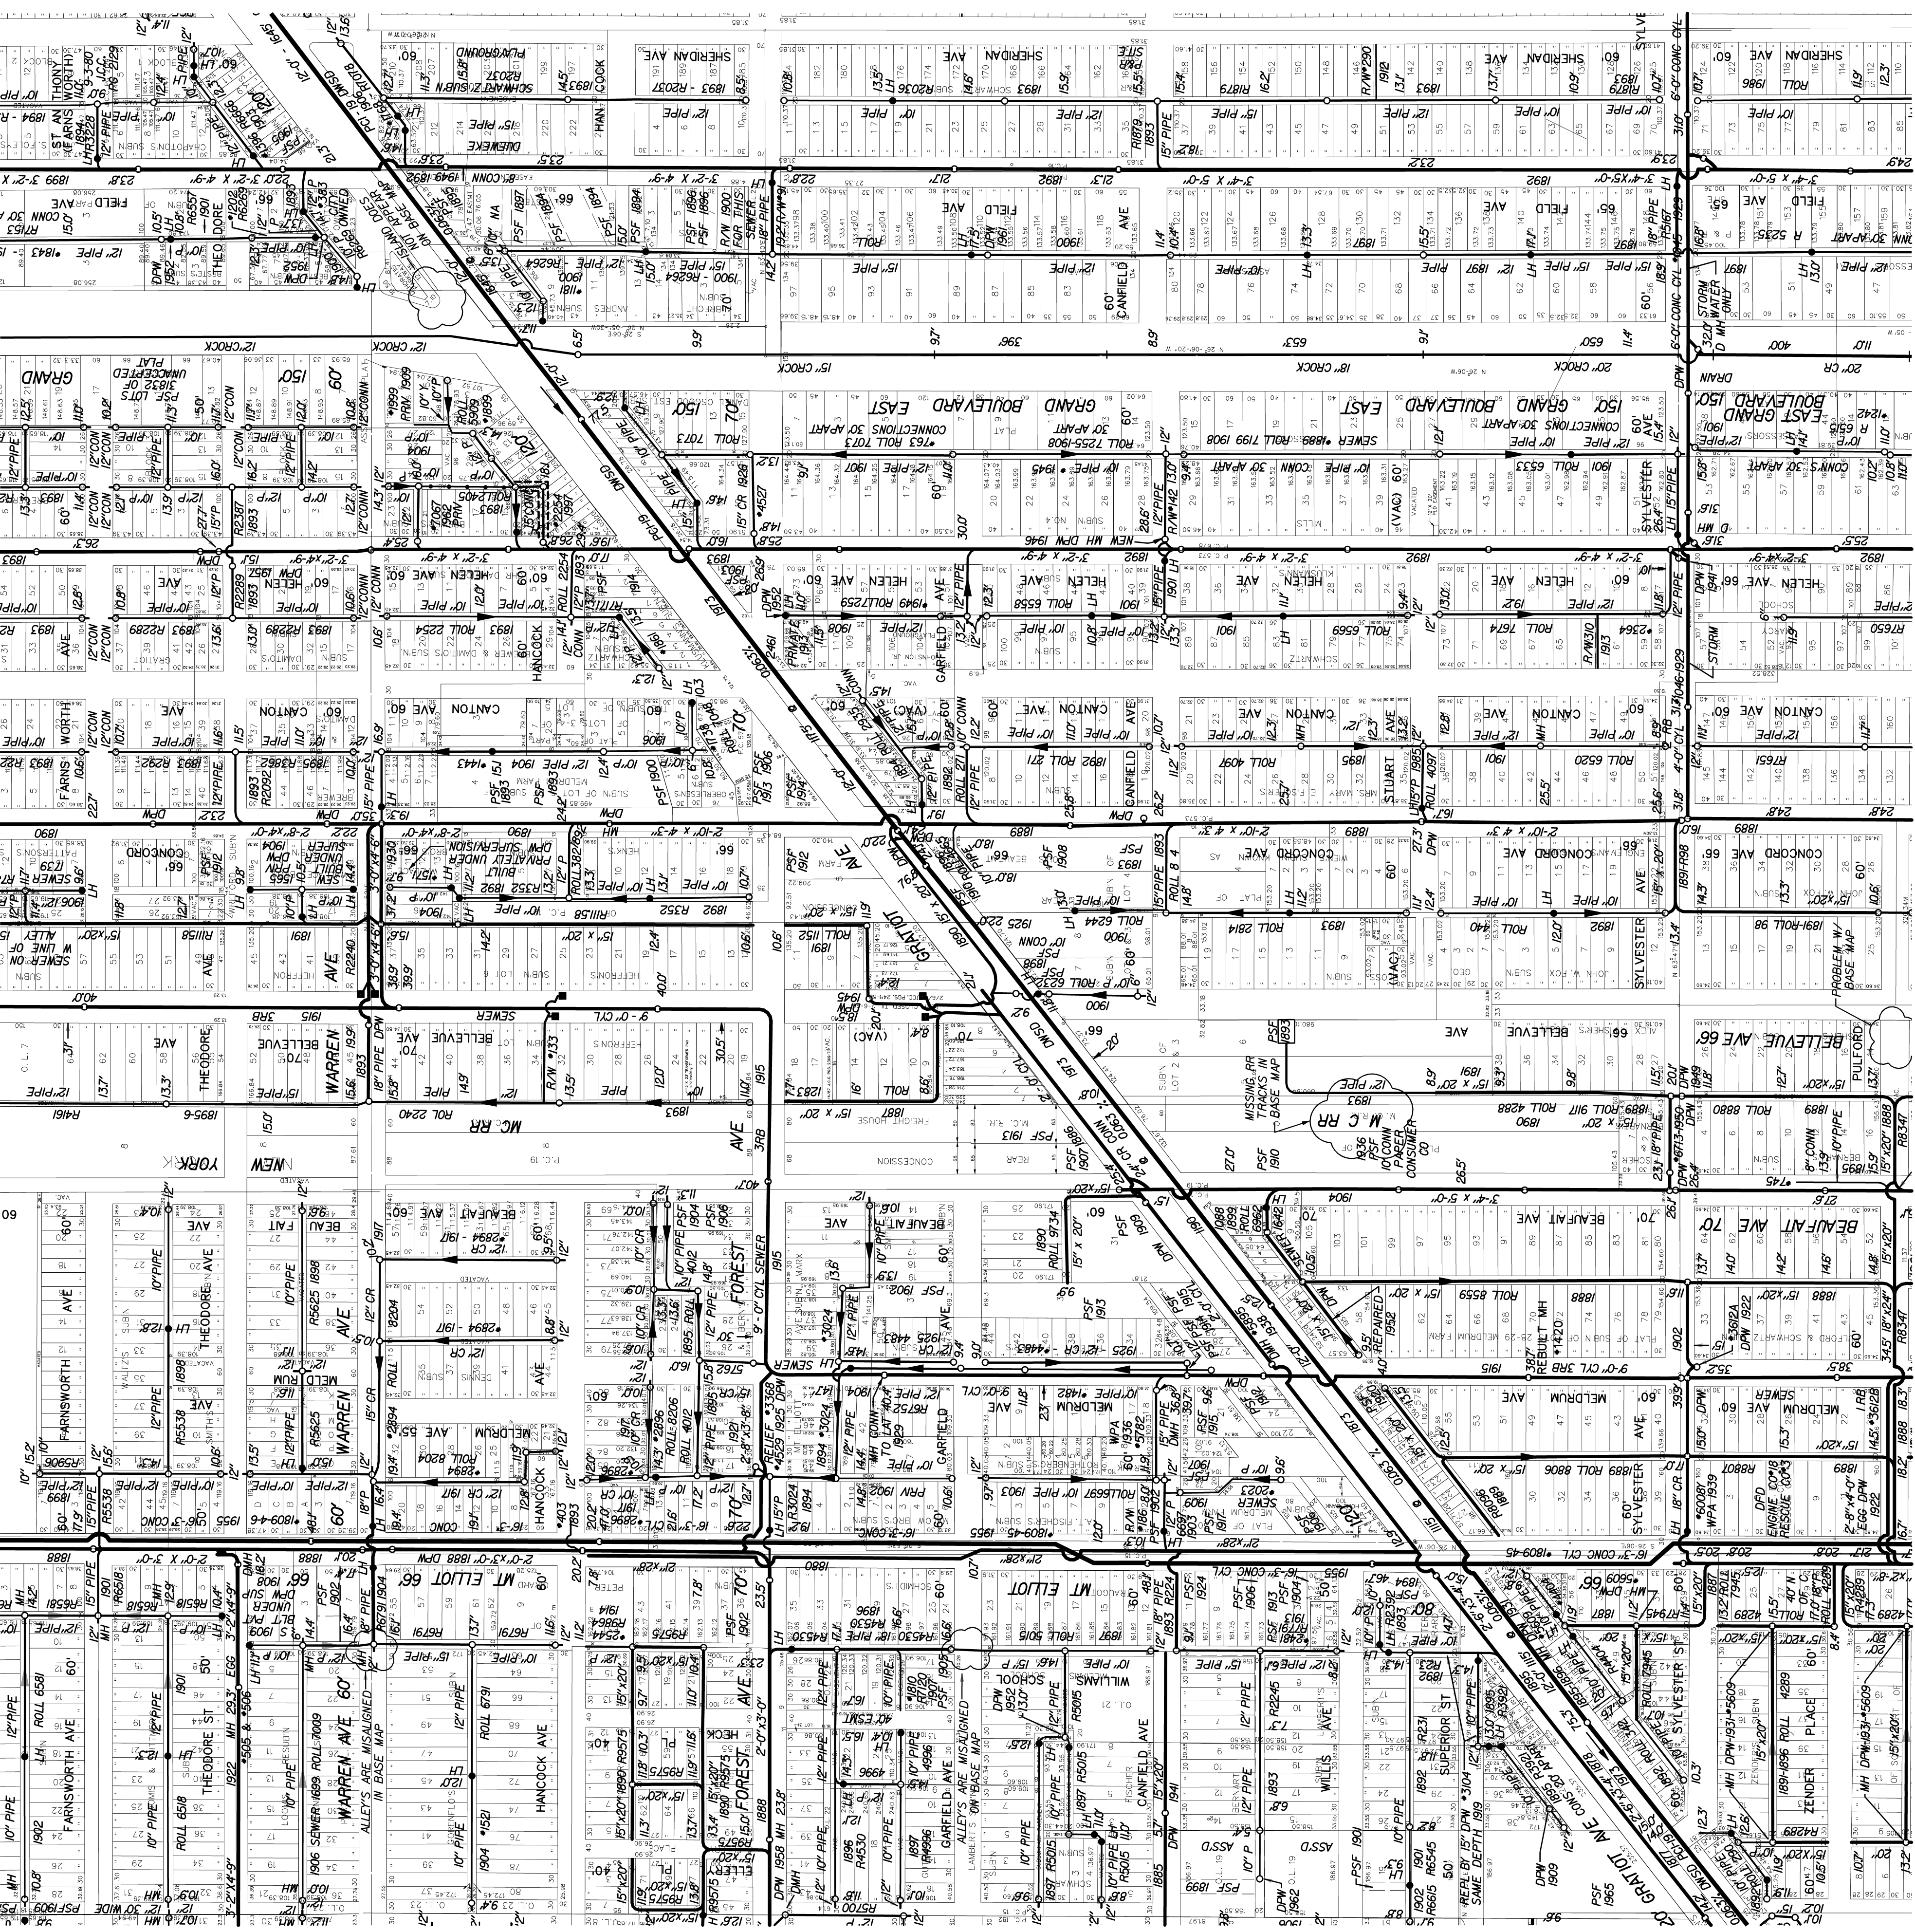

SEWER MAP
CITY OF DETROIT


DWSD SEC. MAP NUMBER:
S-48-D

REVISED THRU: 12-31-03

SCALE: 1" = 200'



| | |
|------------------|----------|
| DATE | 09-10-96 |
| CHECKED BY DESD: | E. LEVIS |
| PRINT DATE: | 9-19-00 |

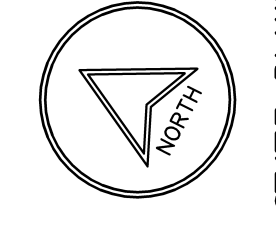

STATE PLANE