


S-48-E

S-48-B

S-48-D

S-48-F

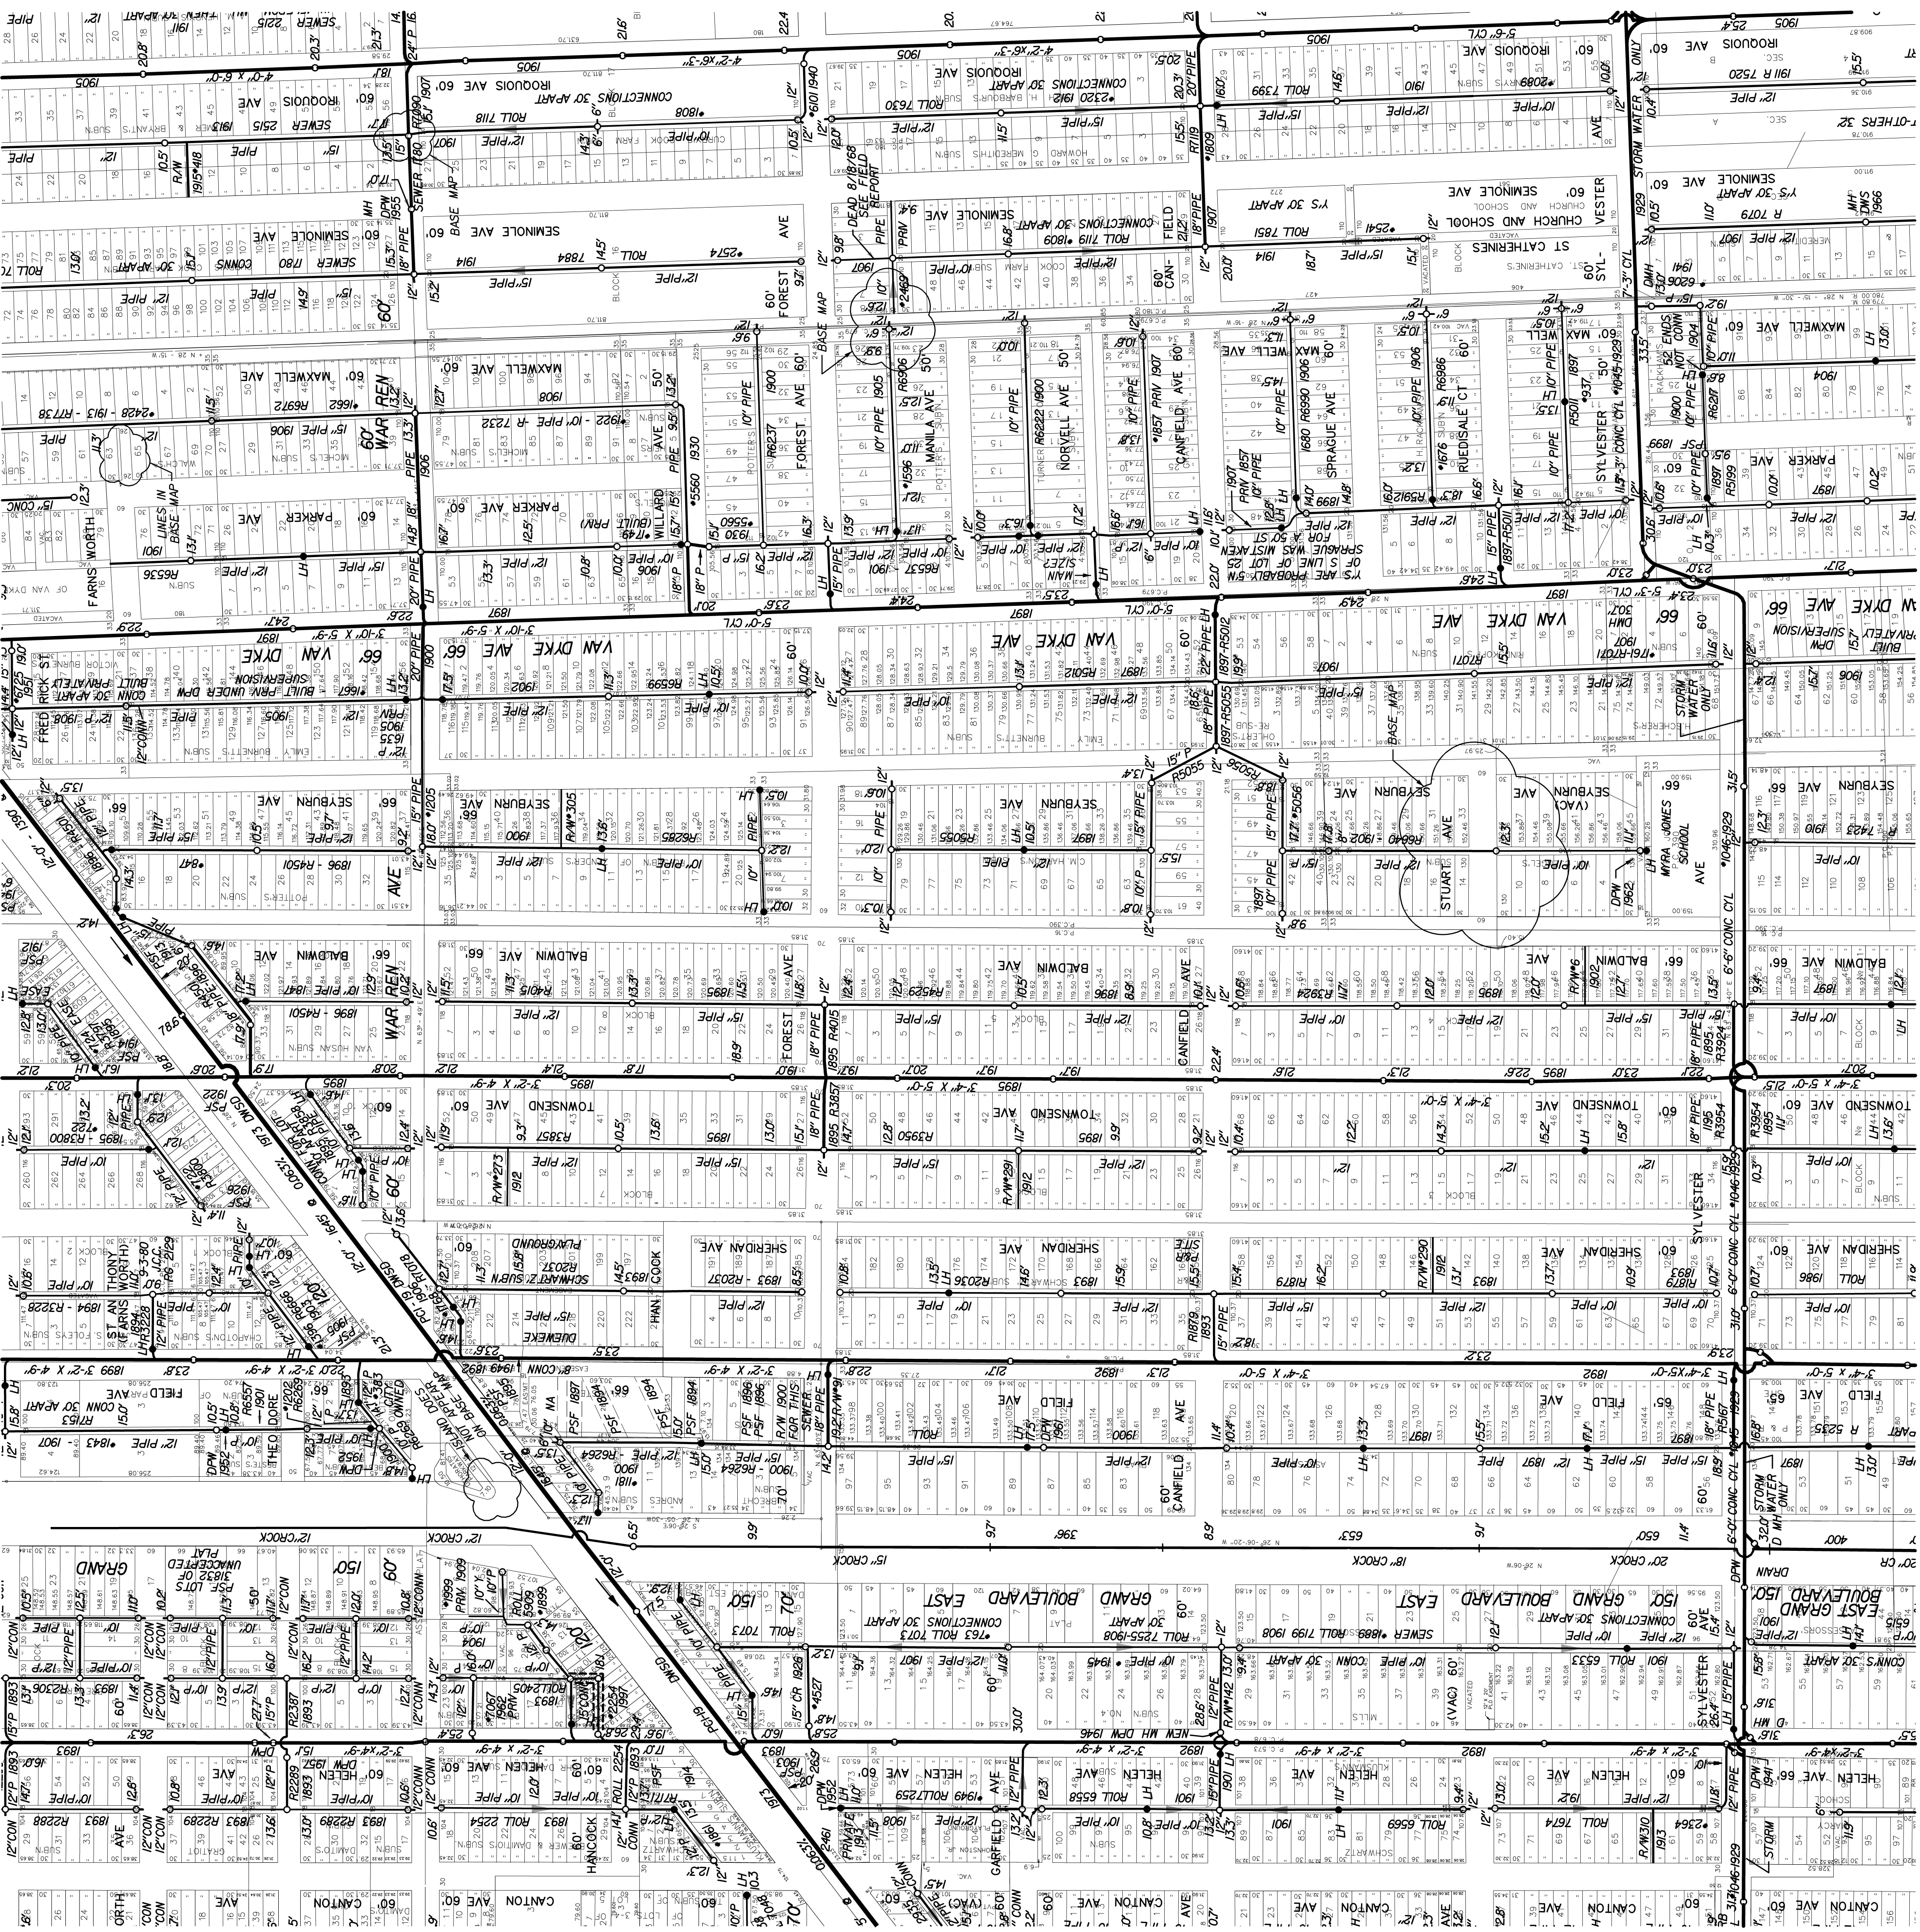

SEWER MAP
CITY OF DETROIT

SCALE: 1" = 200'



DWSD SEC. MAP NUMBER:

S-48-E

REMARKS:

DATE	03-27-96
DIGITIZED BY: CEAL, INC.	
FILED	06-13-96
CHECKED BY: DWSD	
PRINT DATE:	9-19-00
REvised	TRWD

STATE PLANE

