
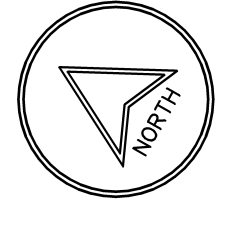


S-48-F

S-48-A

S-56-D

S-48-E

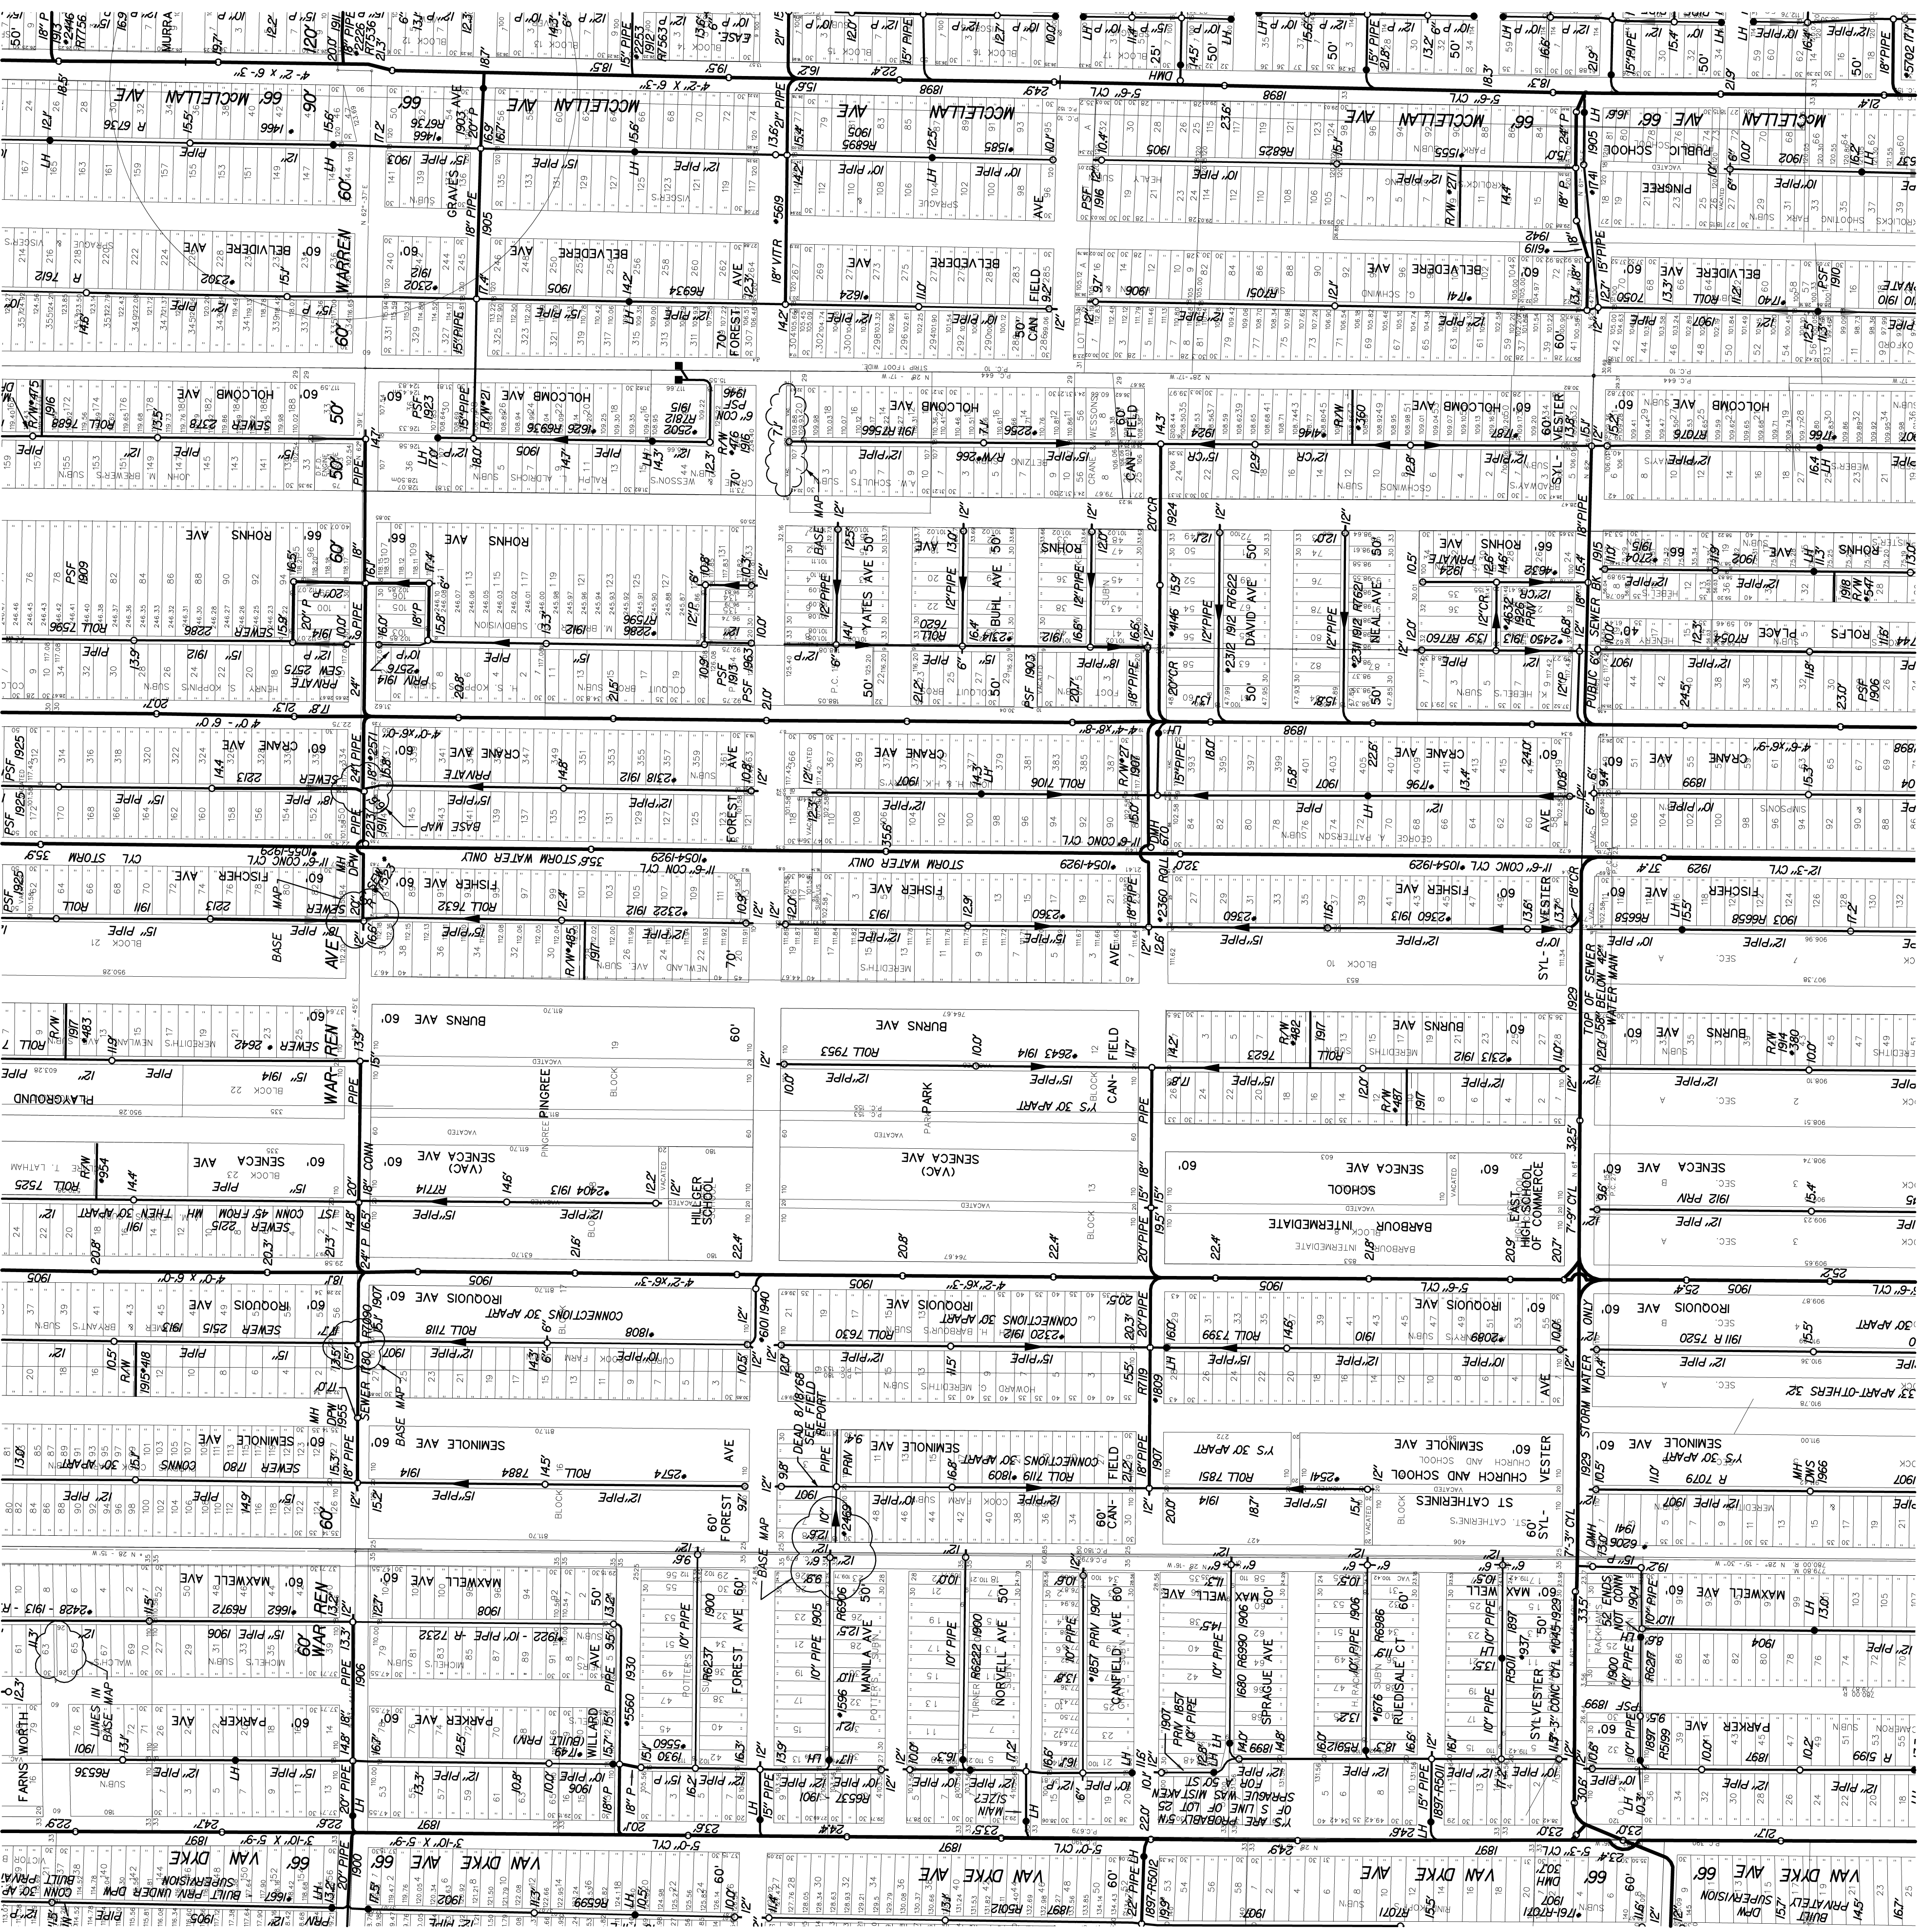

STATE PLANE

DATE	11-21-95
DIGITIZED BY: CEAL, INC.	
D. CAVELL	
CHECKED BY: DWSD:	
M. A. ROBERTS, SR.	
PRINT DATE:	3-19-00
REVISED THRU:	03-15-06

SEWER MAP
CITY OF DETROIT

REVISED THRU:

DWSD SEC. MAP NUMBER:

S-48-F

SCALE: 1" = 200'



S-47-A

