
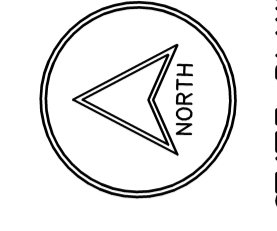


S-49-B

S-50-F

S-49-C

S-49-A

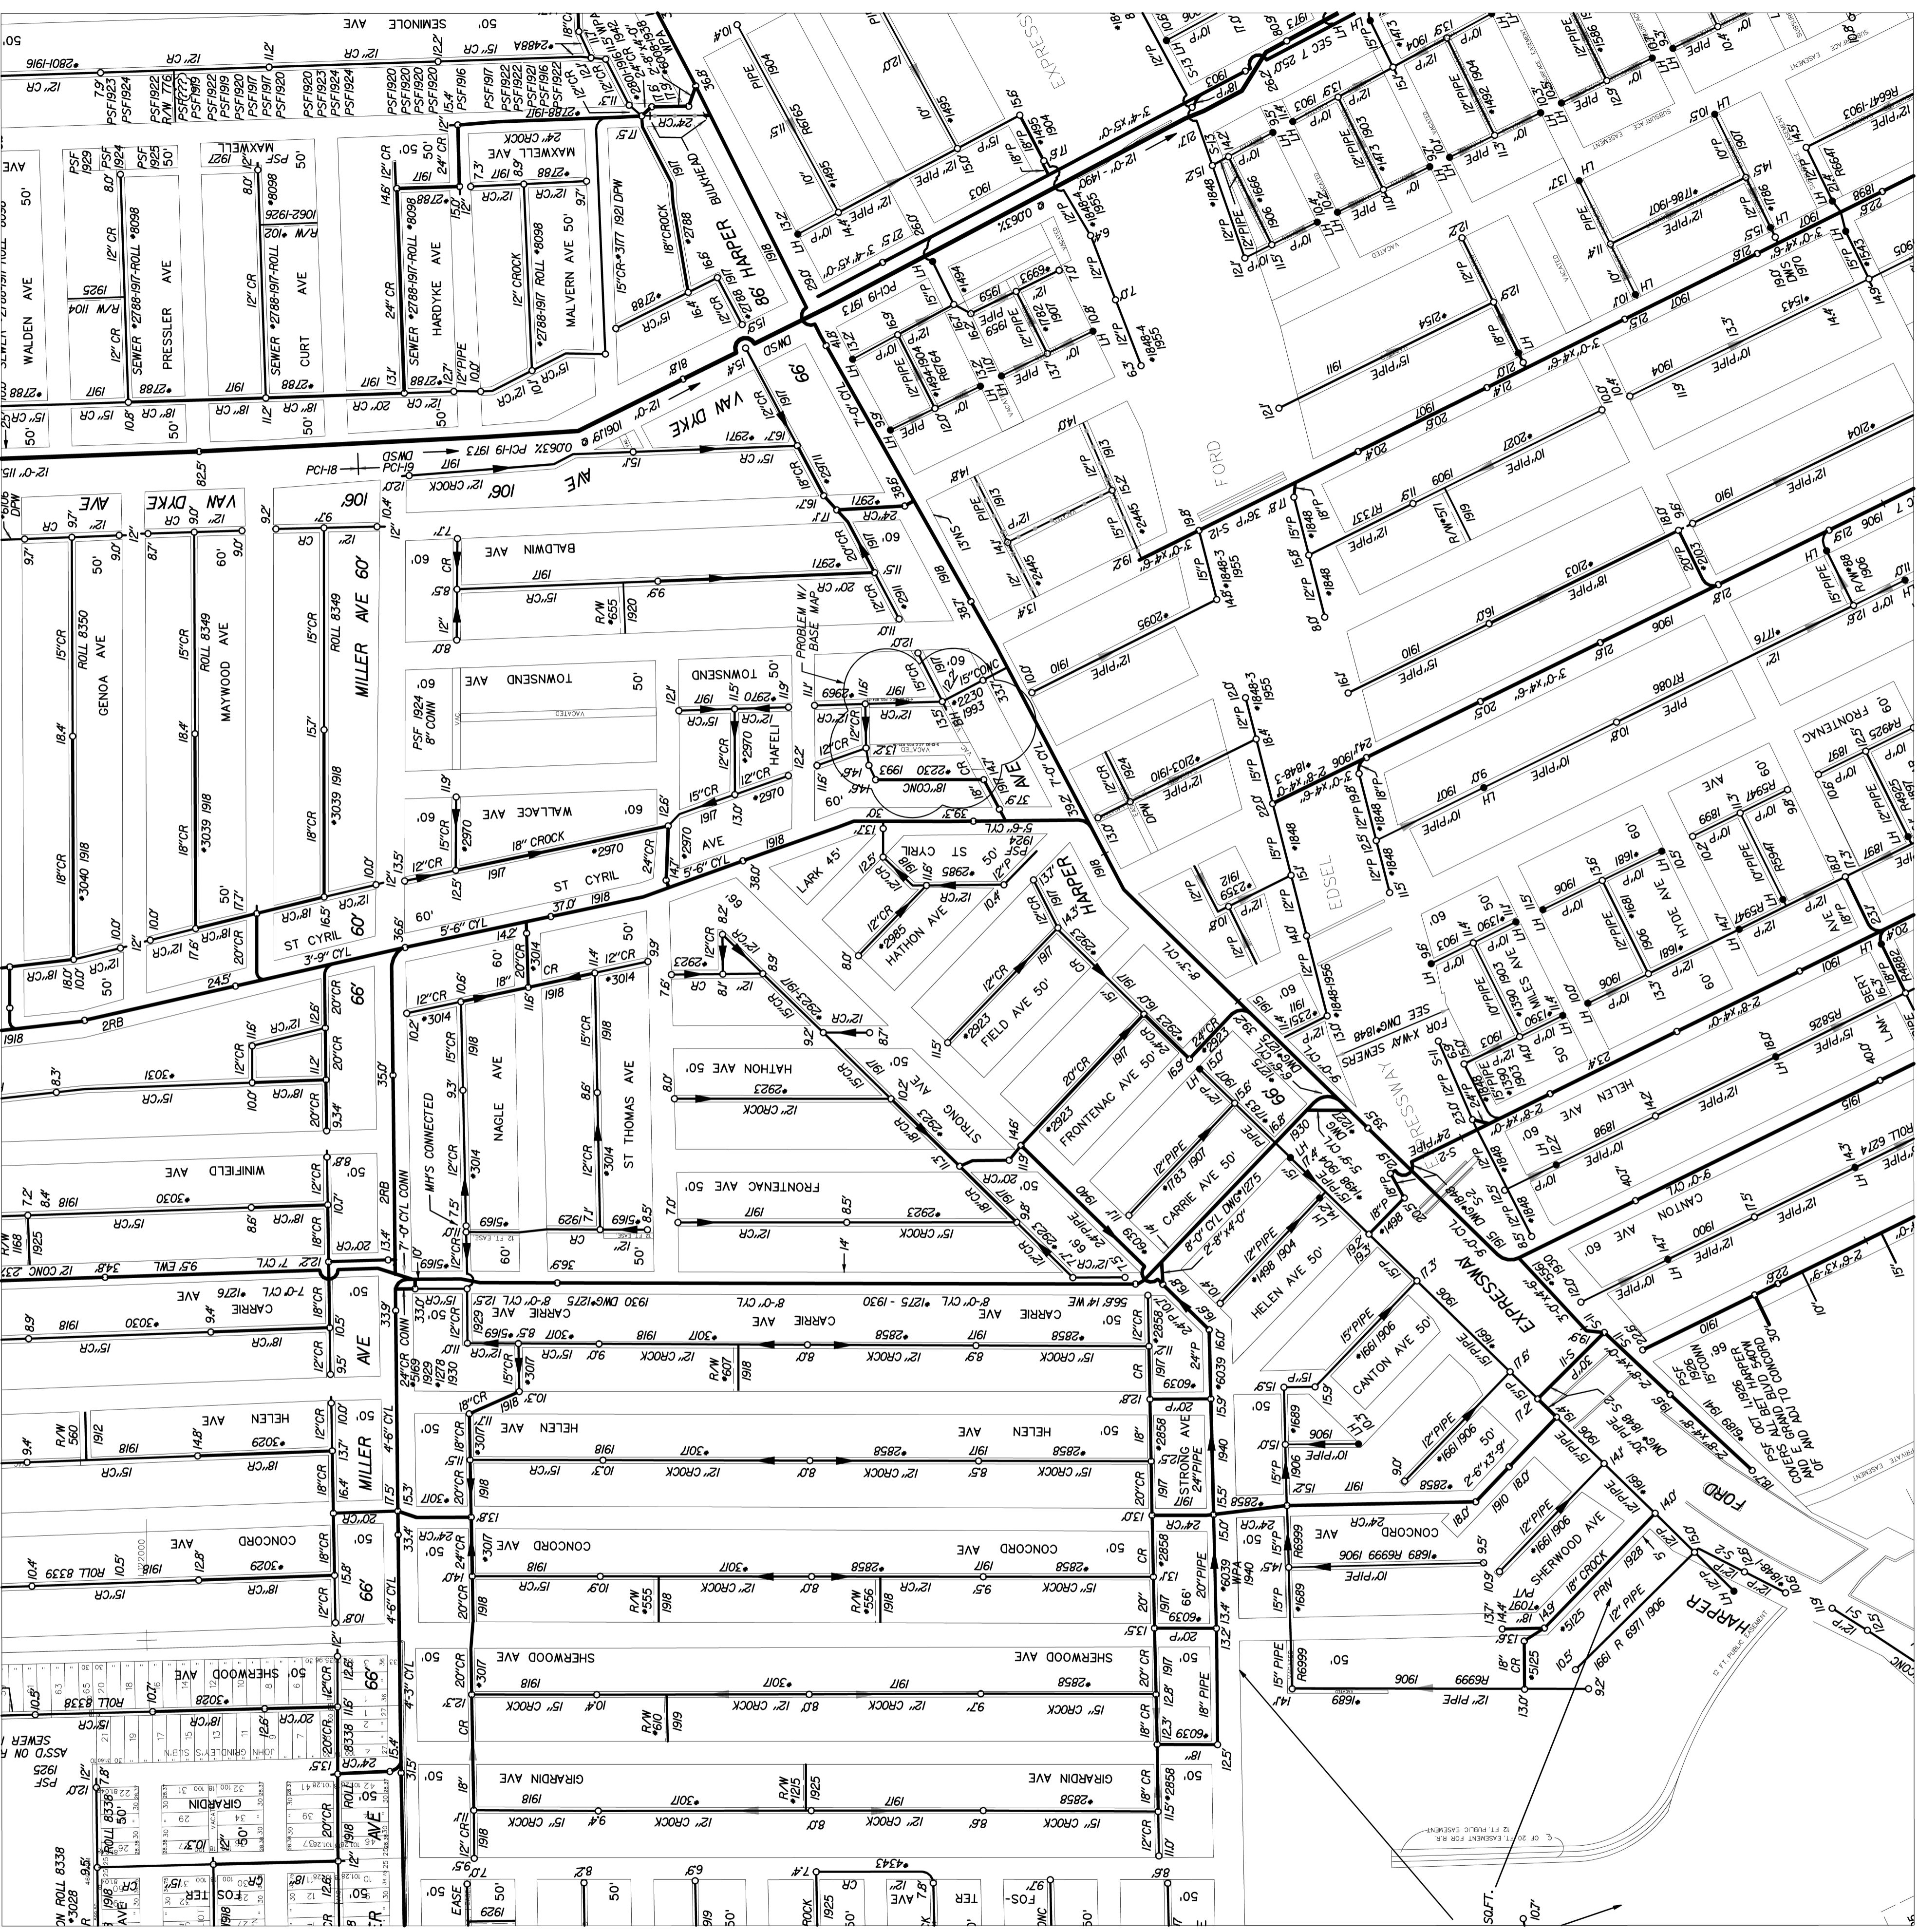

STATE PLANE

DIGITIZED BY: CEAL, INC.	DATE: 01-23-96
D. CAVELL	03-09-96
TODD TROUT	CHECKED BY: DMSJ
	PRINT DATE: 02-23-00

S-49-E

SEWER MAP CITY OF DETROIT

DWSD SEC. MAP NUMBER: S-49-B

REVISED THRU: 12-31-03

SCALE: 1" = 200'



S-49-D

