


S-52-A

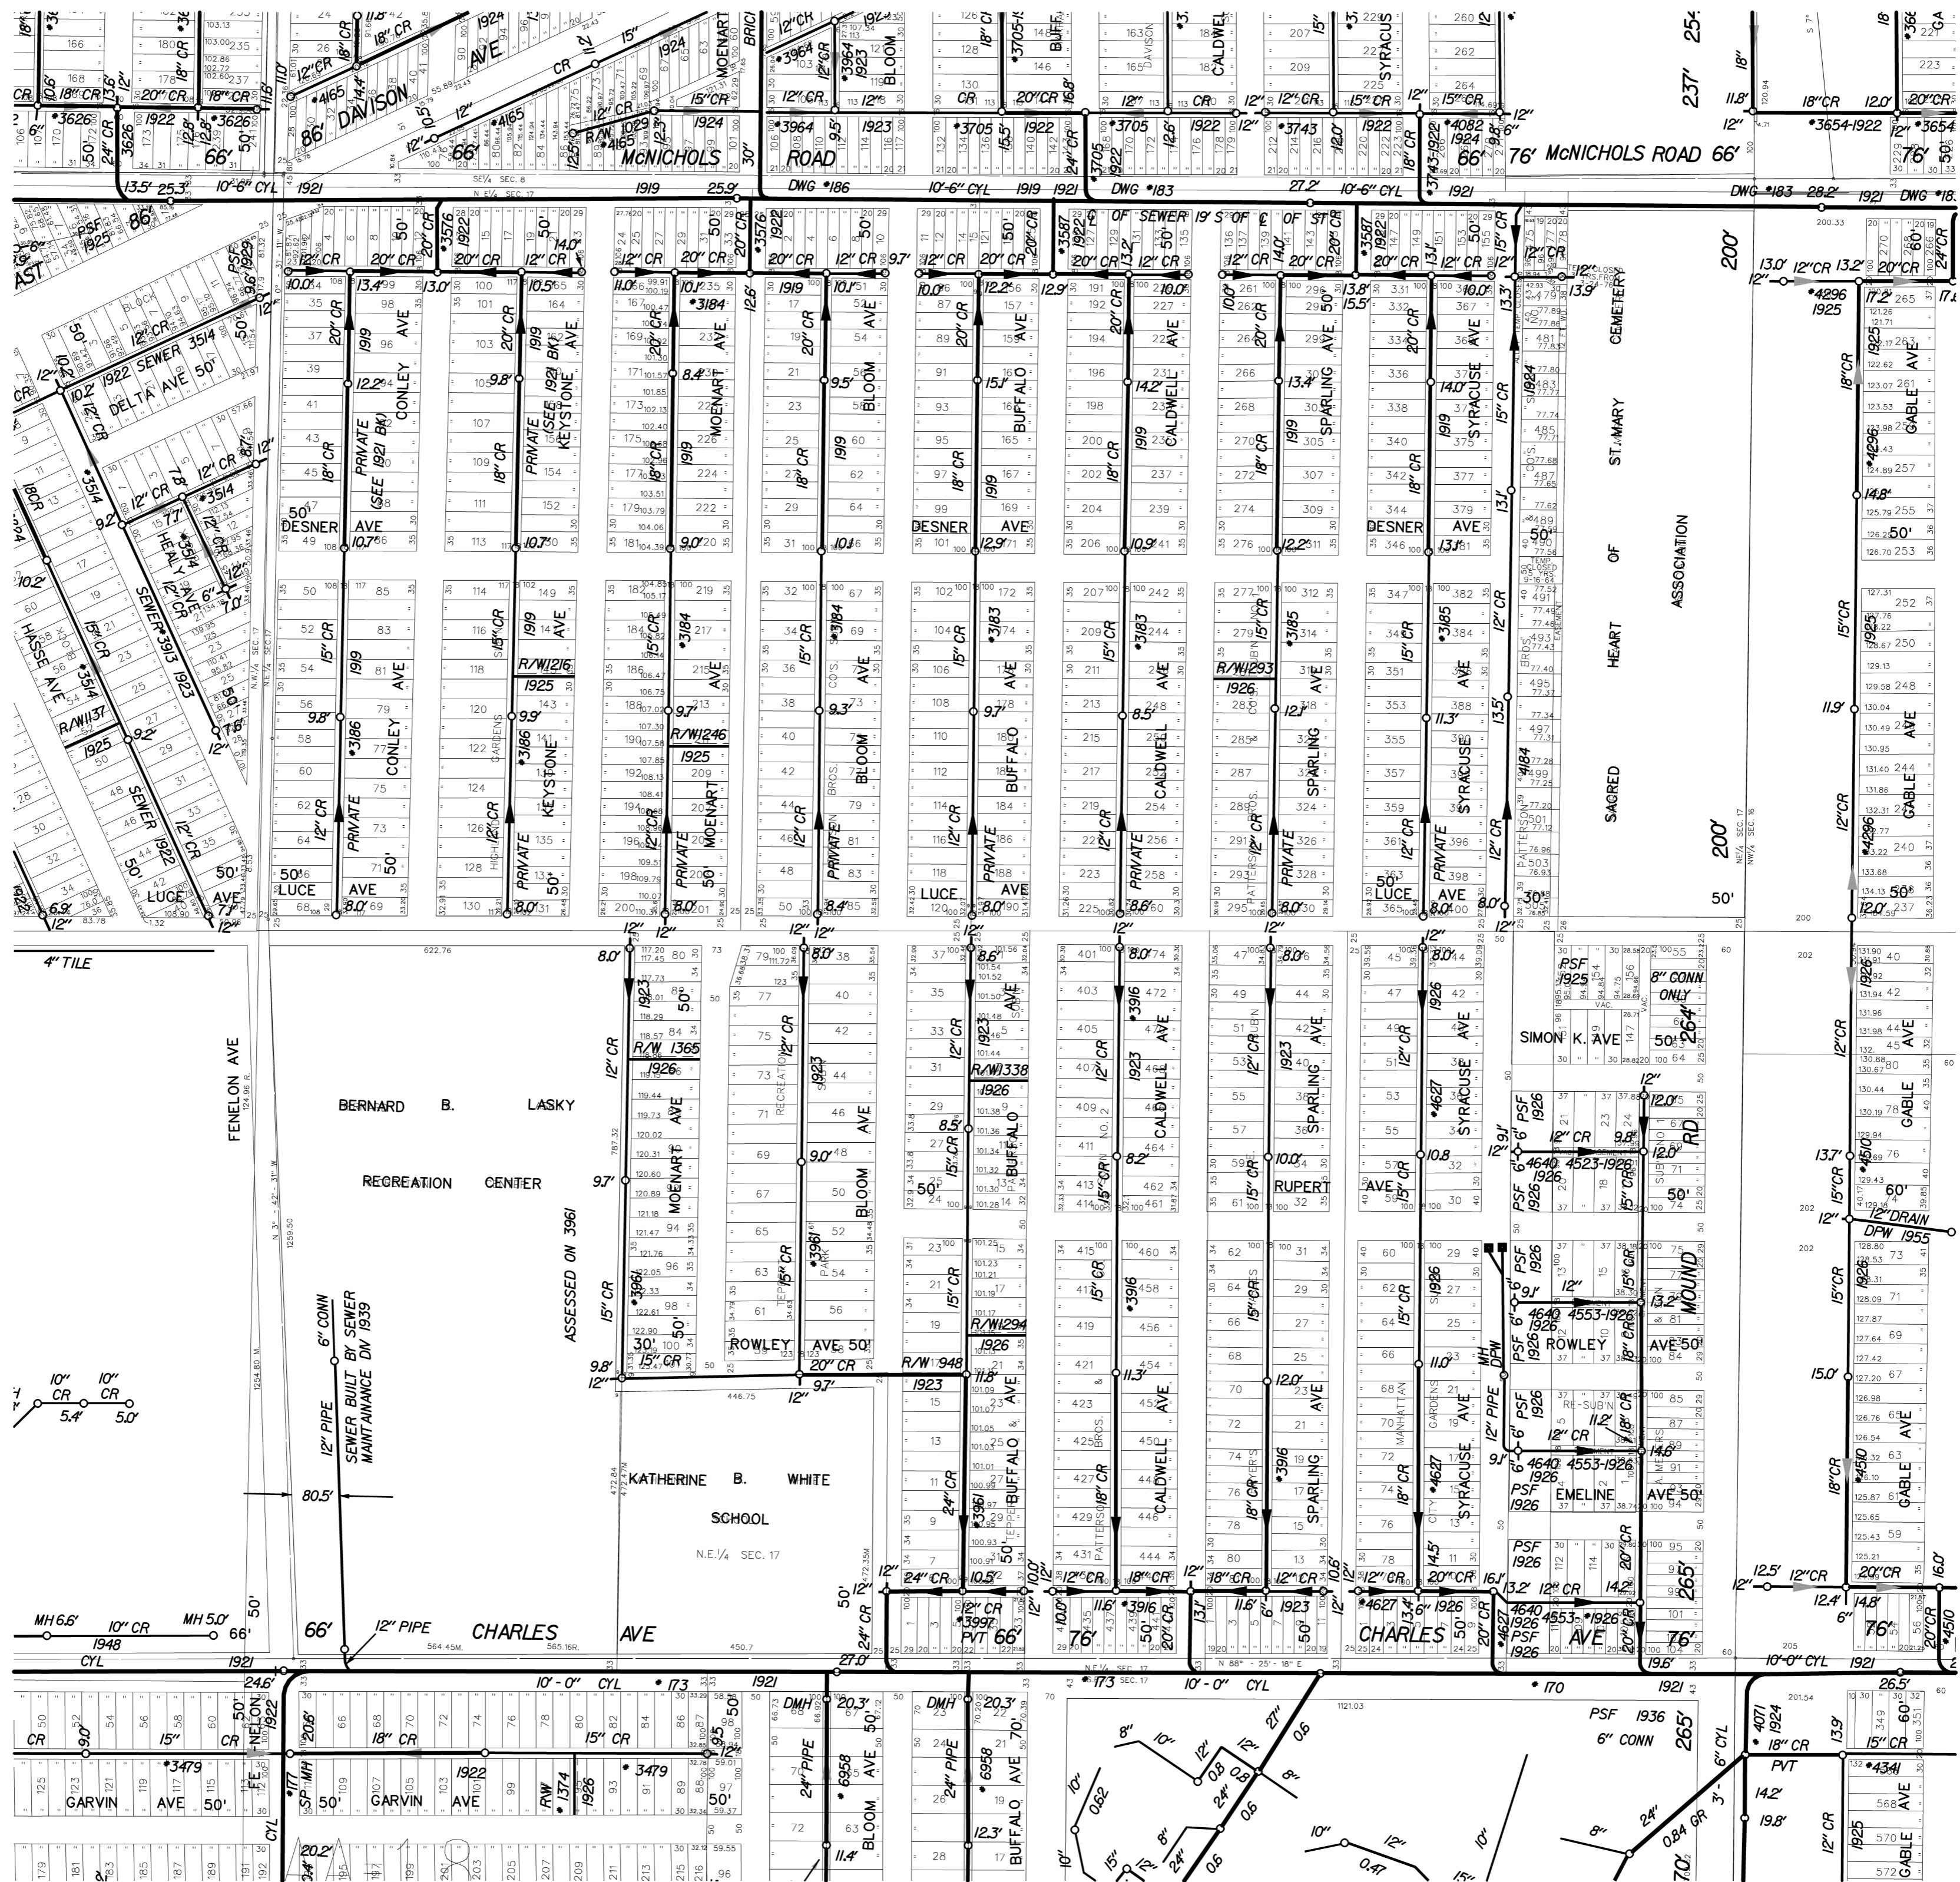

S-51-B

S-51-D



SEWER MAP

CITY OF DETROIT

SCALE: 1" = 200'

DWSO SEC. MAP NUMBER:

S-51-C

REVISED THRU:

DIGITIZED BY: CEI, INC.	DATE
S. BAYLEY	01-24-96
TODD TROUT	03-11-96
CHECKED BY DWSO:	6-22-00
PRINT DATE:	



STATE PLANE