


S-52-F

S-51-E

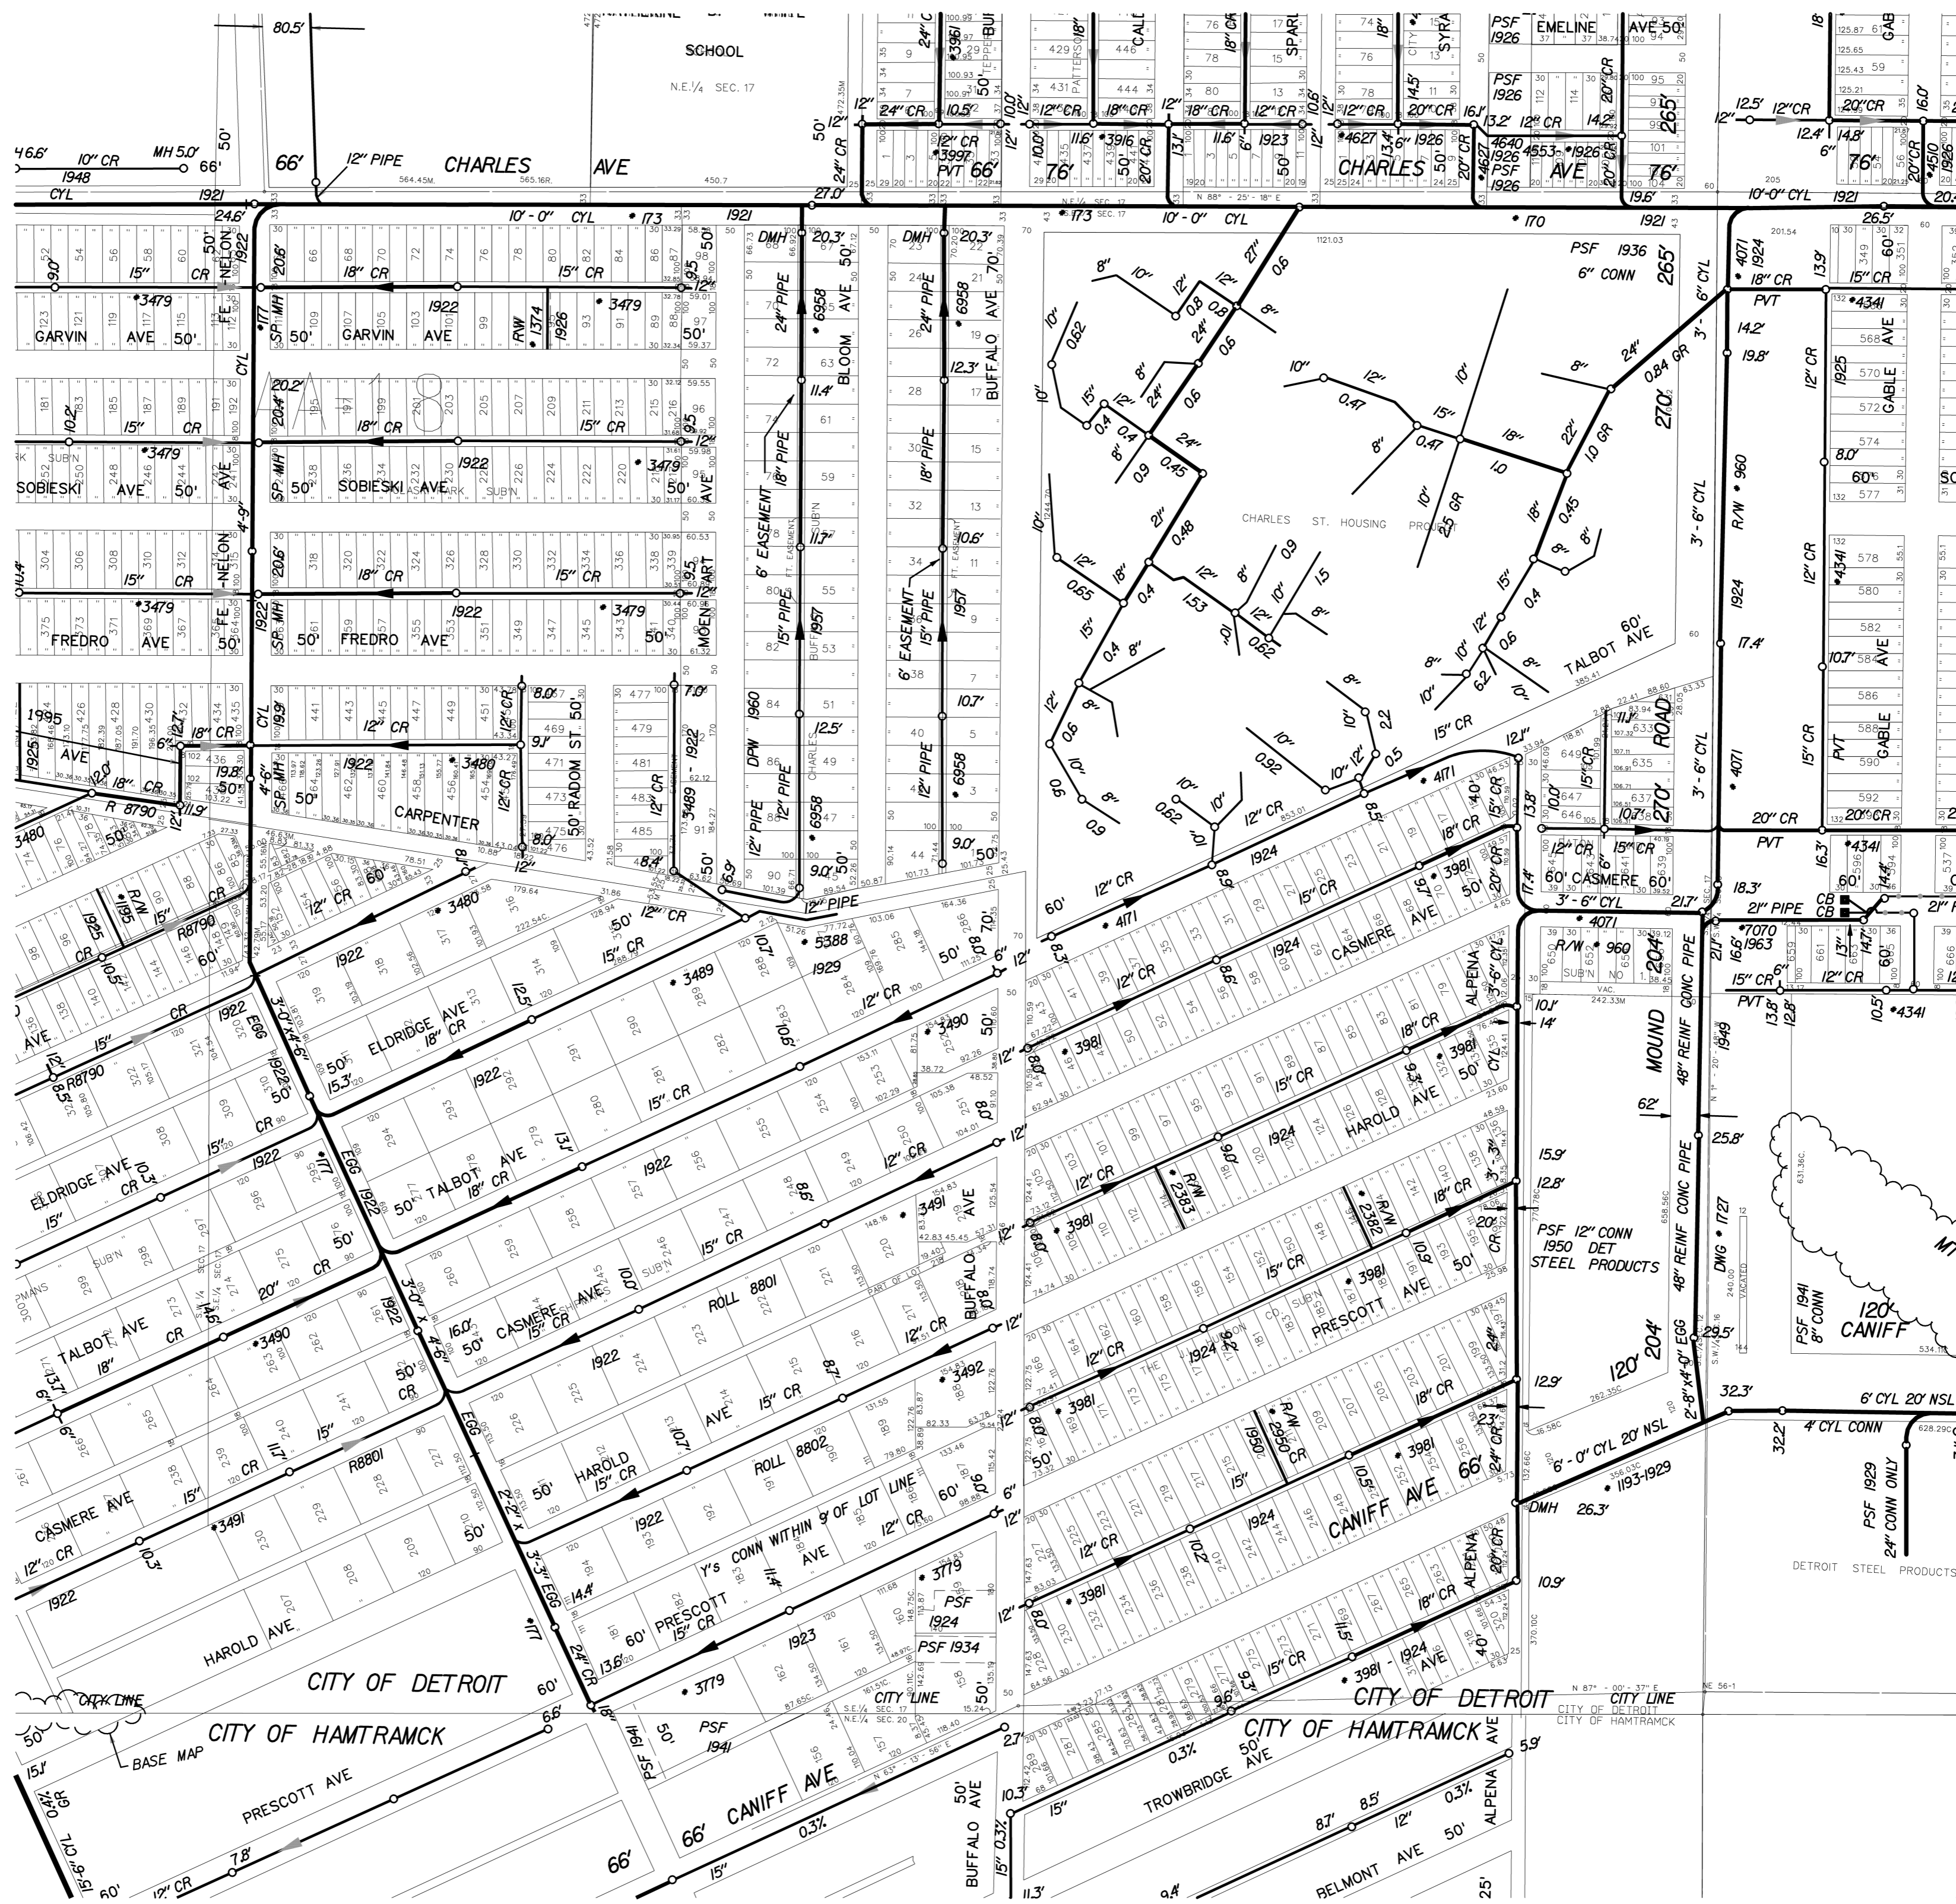

S-50-C

SEWER MAP CITY OF DETROIT

SCALE: 1" = 200'	DWSO SEC. MAP NUMBER: S-51-D	REVISED THRU:
0 200 400		

DIGITIZED BY: CEA, INC.	DATE
G. AZIZ	02-16-96
E. LEWIS	11-12-96
CHECKED BY DWSO:	9-22-00
PRINT DATE:	



STATE PLANE