


S-53-D

S-53-F

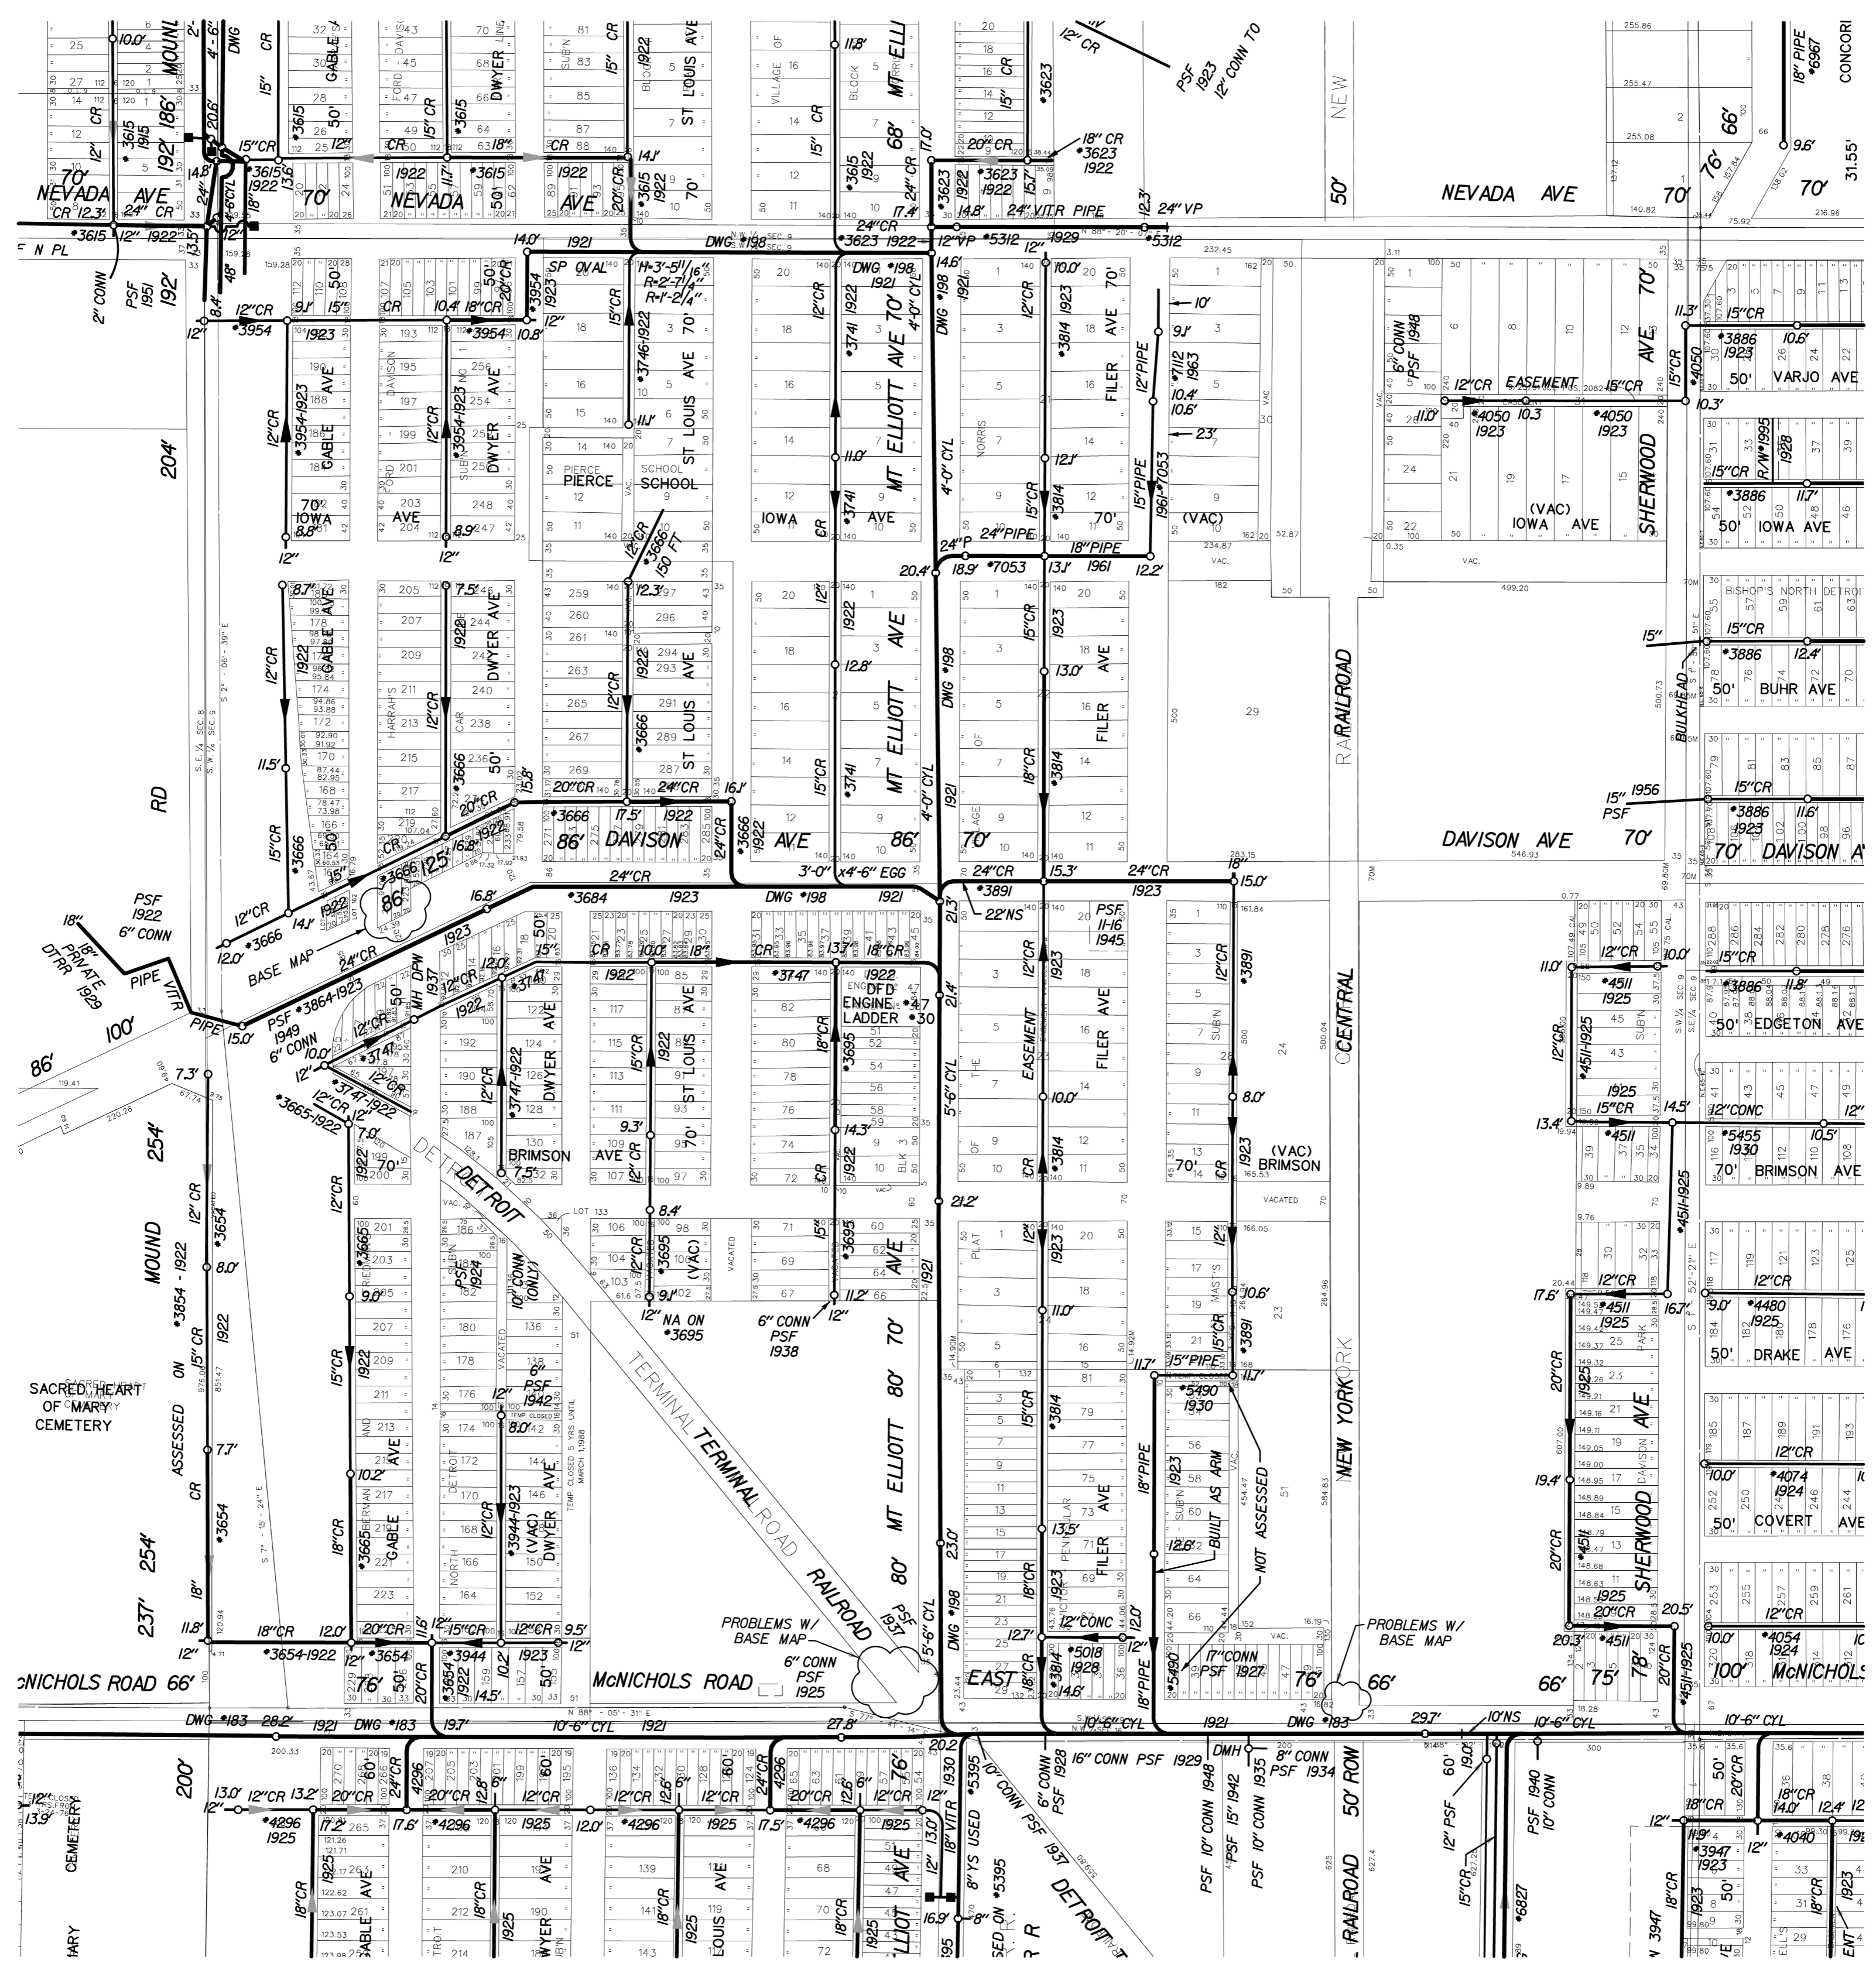

S-51-B

SEWER MAP CITY OF DETROIT

SCALE: 1" = 200'
 0 200 400

DWSD SEC. MAP NUMBER:
S-53-E

REVISED THRU:

DIGITIZED BY: CEI, INC.	DATE
E. LEWIS	01-04-96
TODD TROUT	03-12-96
CHECKED BY: DMSD:	9-22-00
PRINT DATE:	



STATE PLANE