


S-45-A

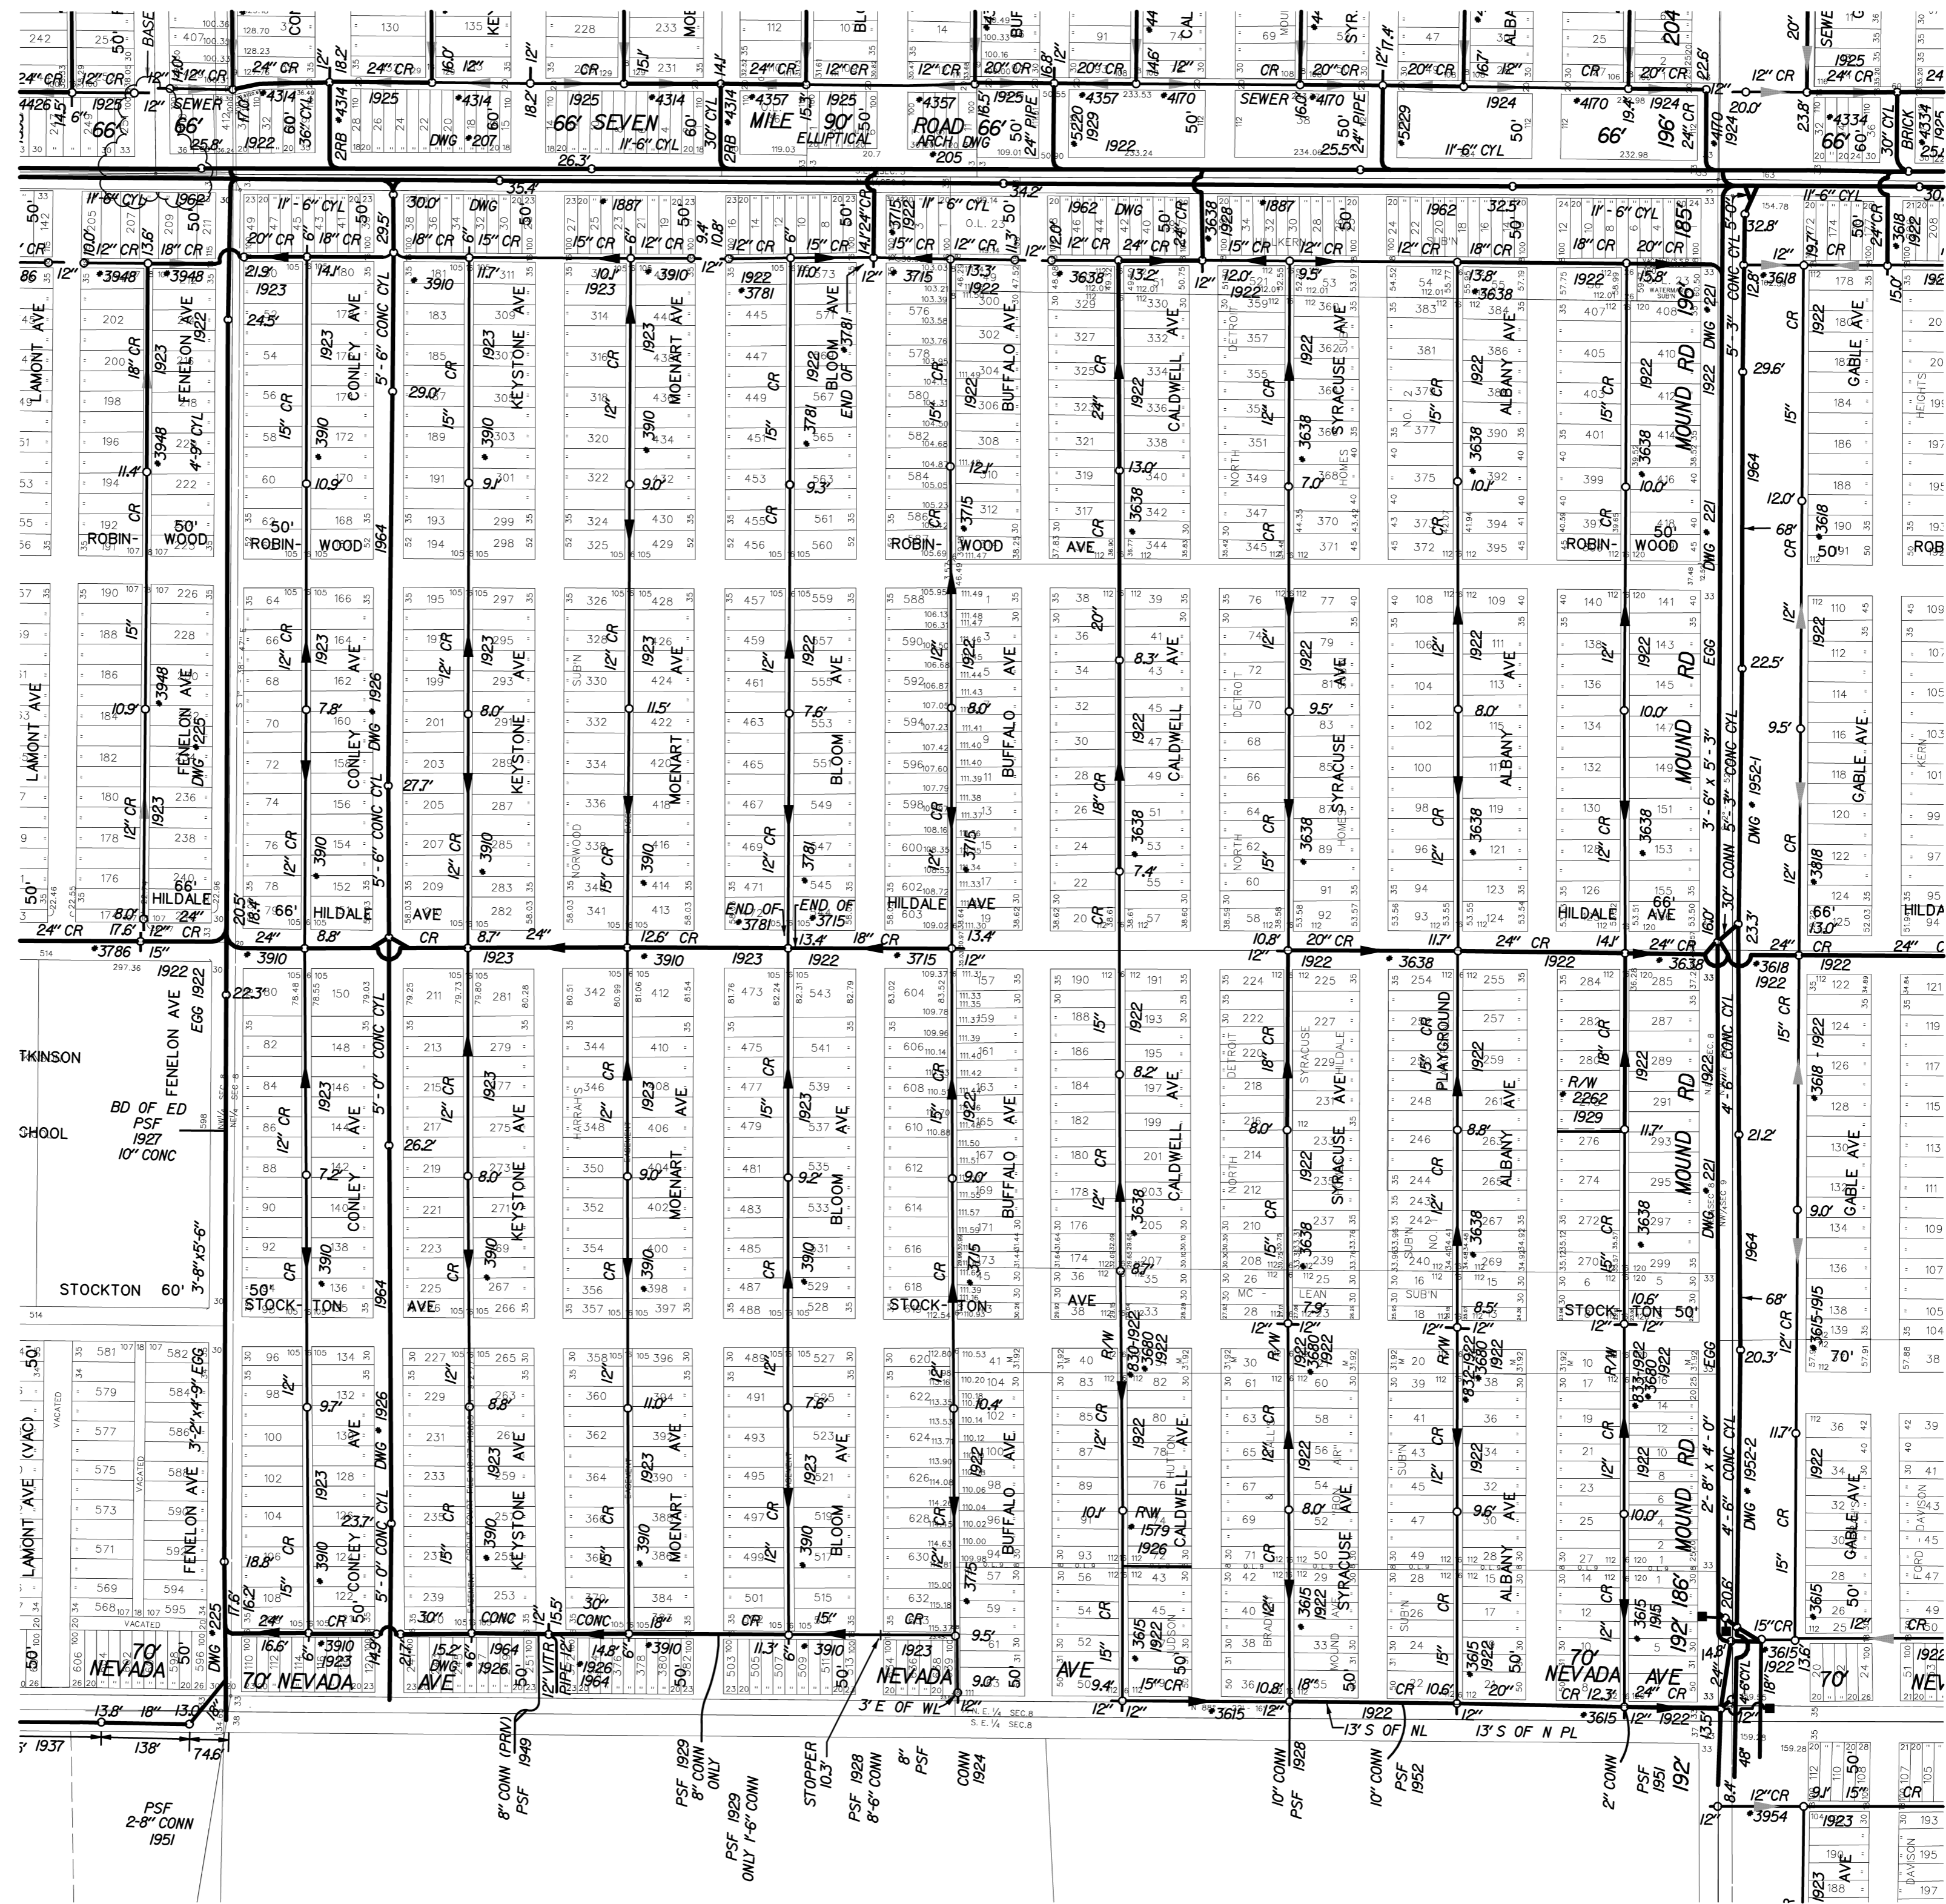

S-53-B

S-53-D



SEWER MAP

CITY OF DETROIT

SCALE: 1" = 200'

DWSO SEC. MAP NUMBER: S-53-C

REVISED THRU: 12-31-03

DIGITIZED BY: CEI, INC.	DATE
E. LEWIS	08-22-96
D. CAVELL	11-19-96
CHECKED BY: DMSO	9-22-00
PRINT DATE:	



STATE PLANE