
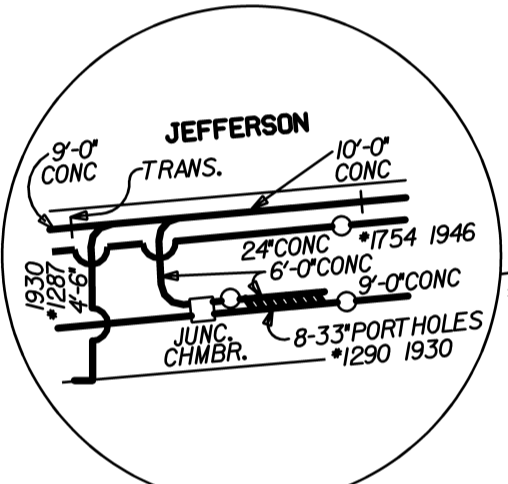
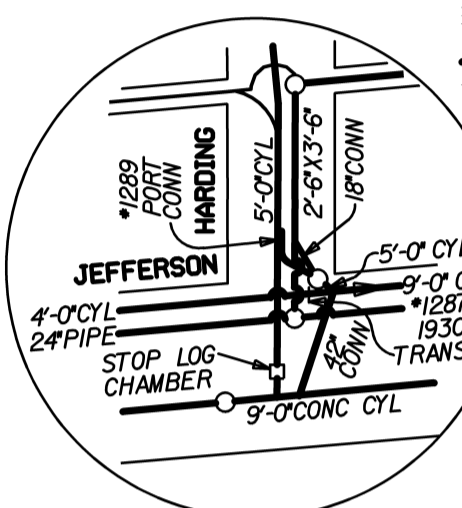


S-54-C

S-54-A

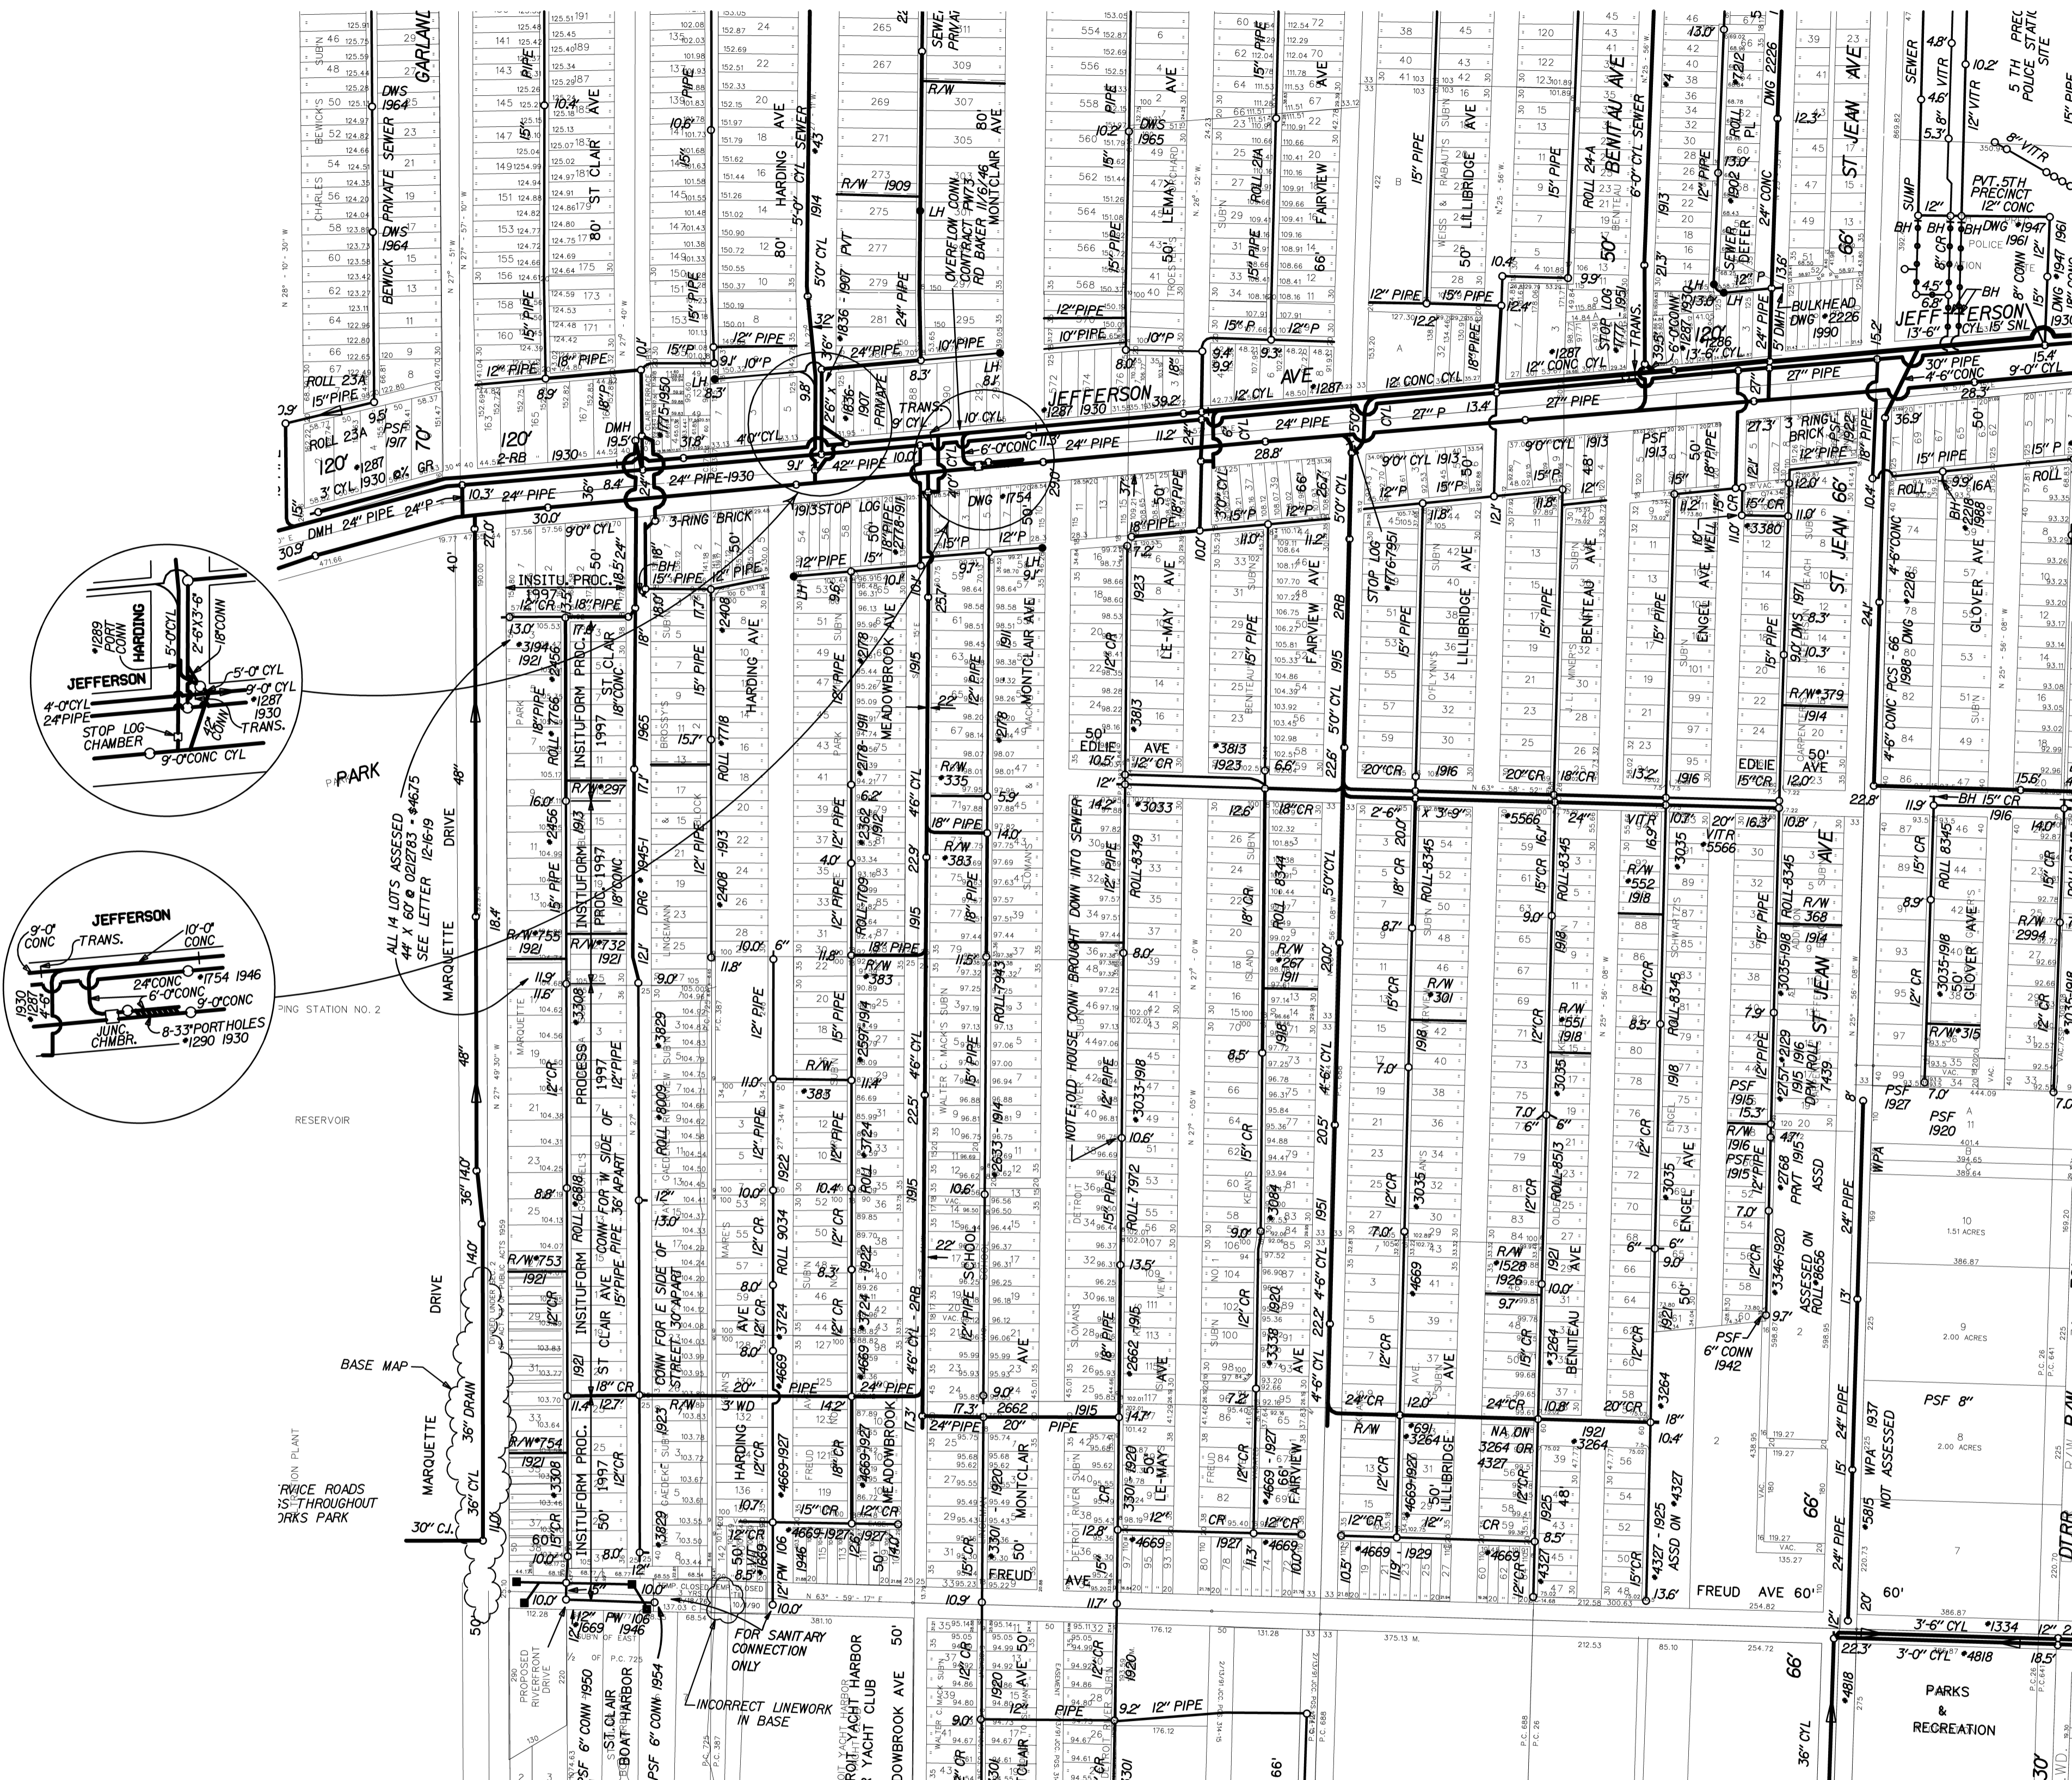

S-54-E

SEWER MAP

CITY OF DETROIT

SCALE: 1" = 200'	DWSO SEC. MAP NUMBER: S-54-B	REVISED THRU: 12-31-03
0 200 400		

DIGITIZED BY: CEI, INC. M. A. ROBERTS SR.	DATE 06-14-96
CHECKED BY DWSO:	9-22-00
PRINT DATE:	



STATE PLANE