


S-55-C

S-55-A

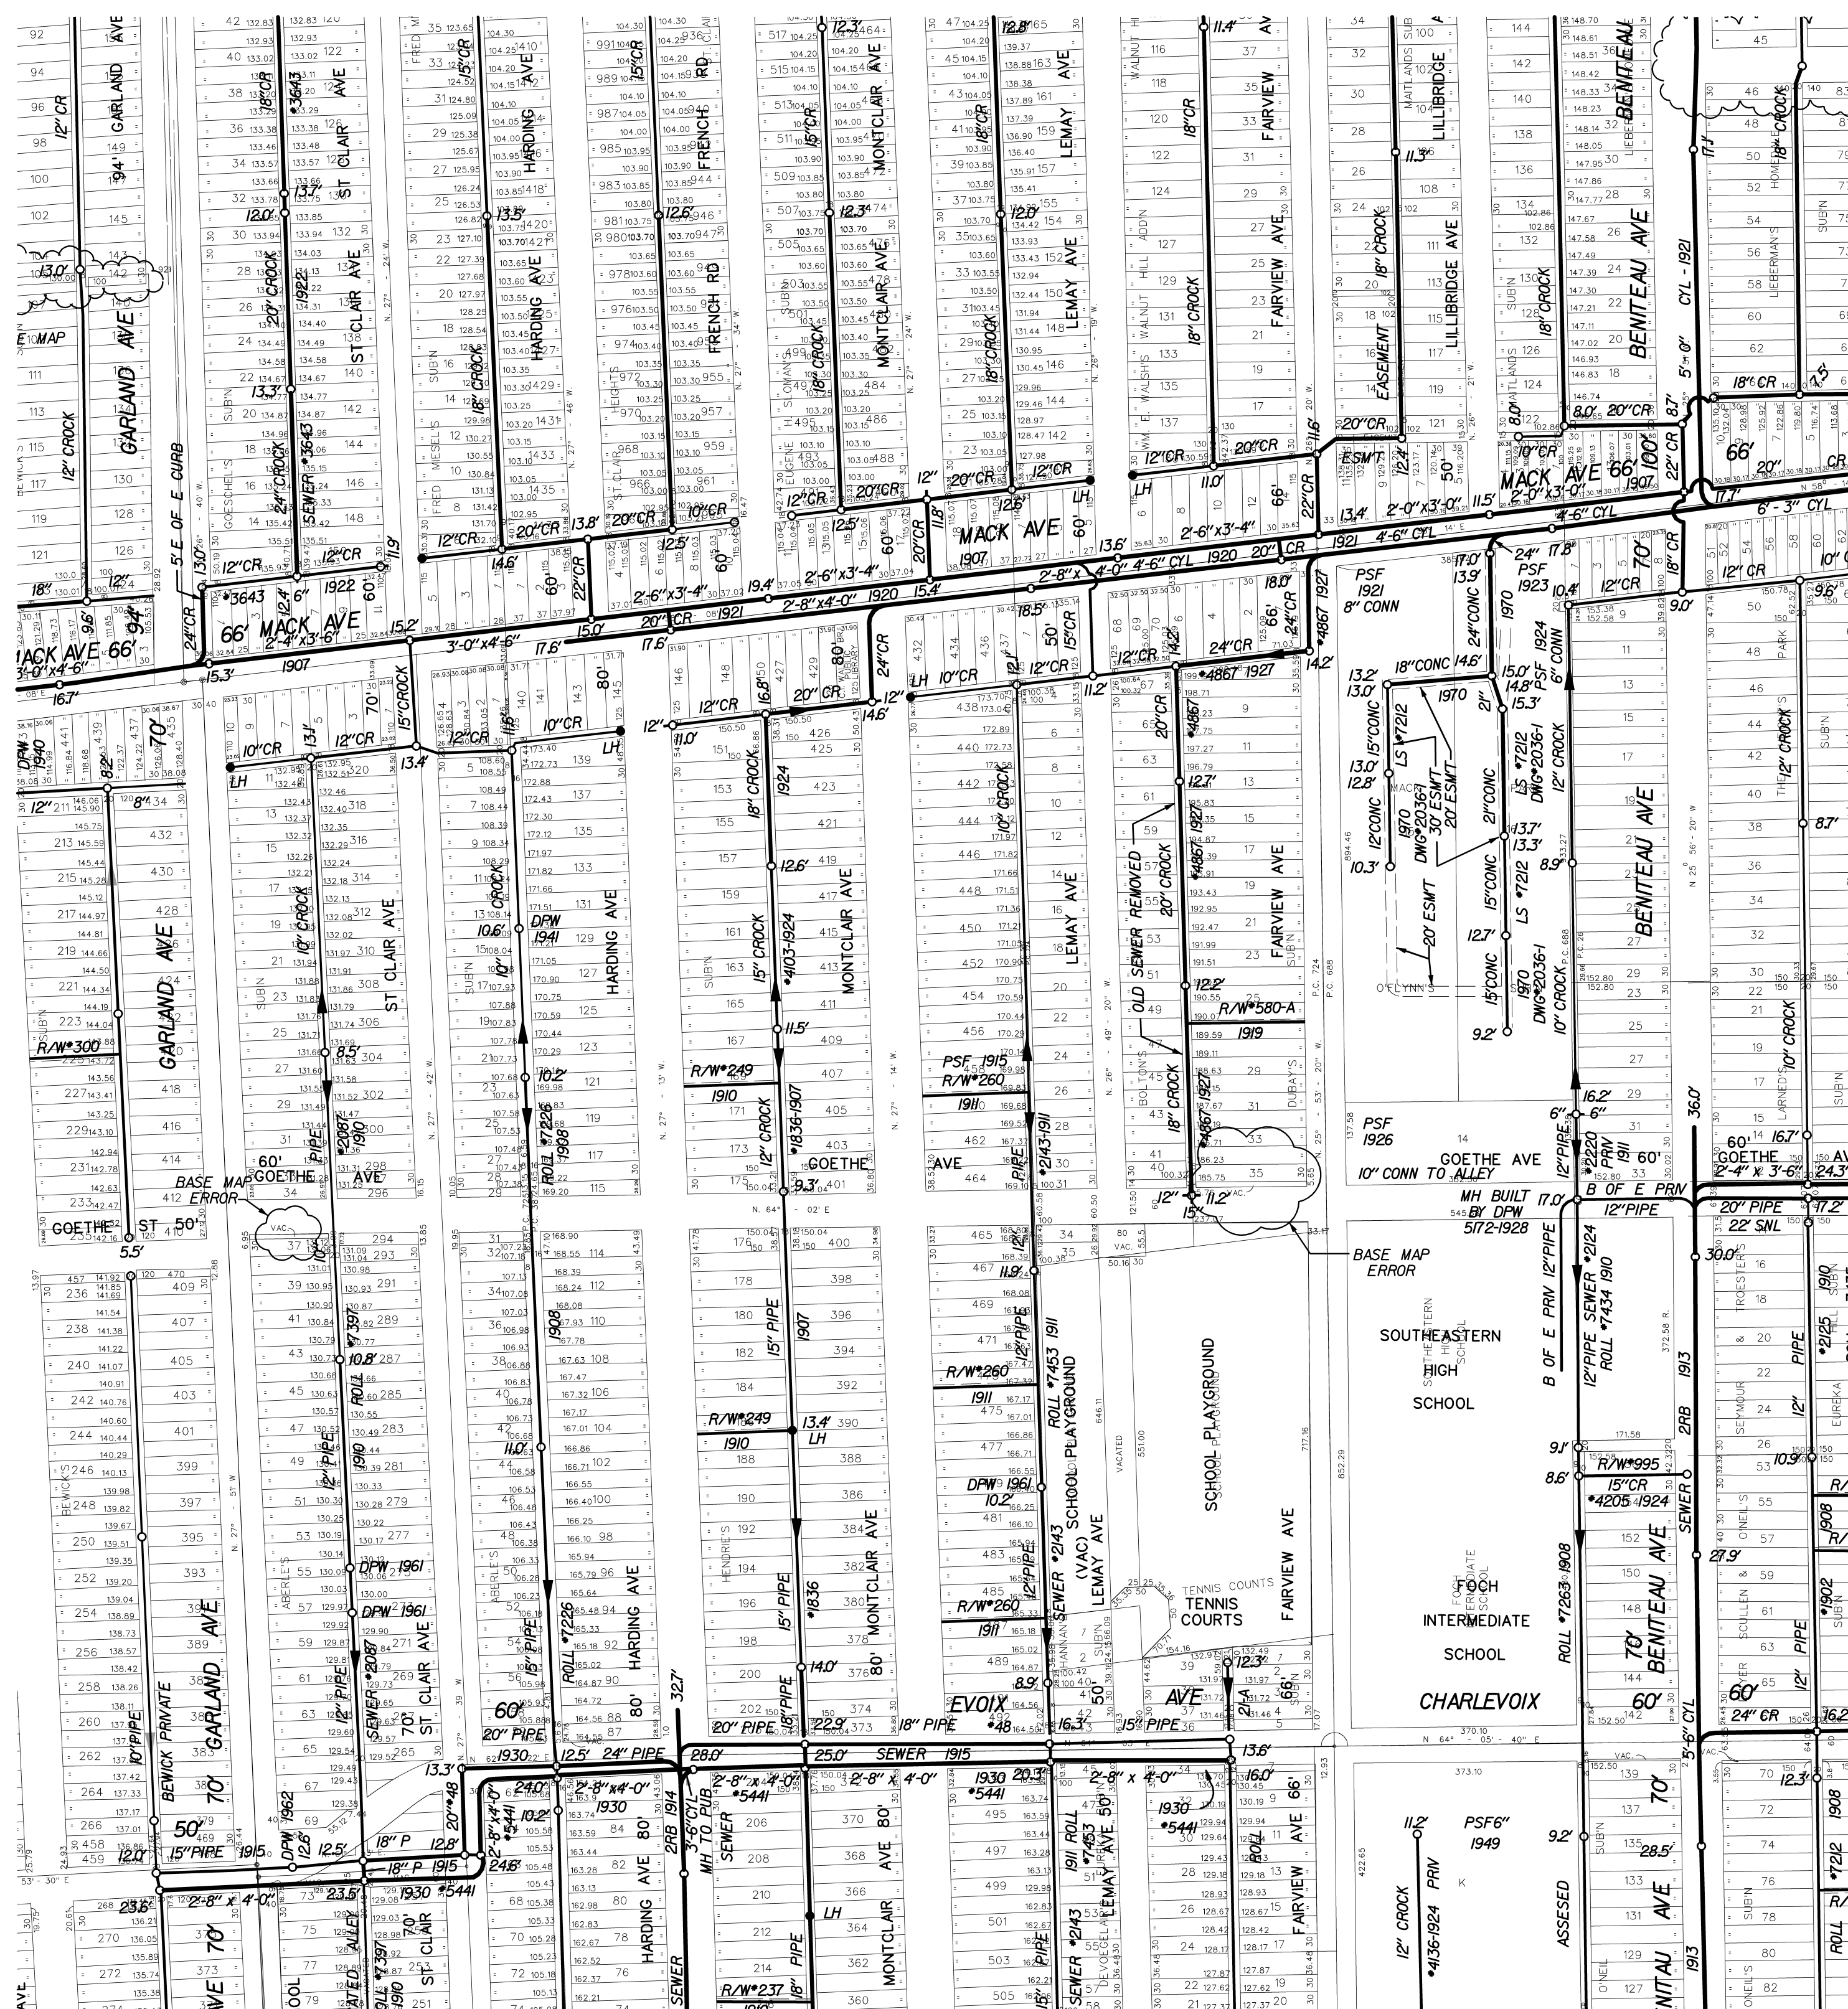

S-55-E

SEWER MAP **CITY OF DETROIT**

SCALE: 1" = 200'	DWSN SEC. MAP NUMBER: S-55-B	REVISED THRU: 12-31-03
0 200 400		

DIGITIZED BY: CEI, INC.	DATE
D. CAVELL	11-07-95
E. LEWIS	08-16-96
CHECKED BY: DMSI	
PRINT DATE:	9-22-00



STATE PLANE