


S-47-F

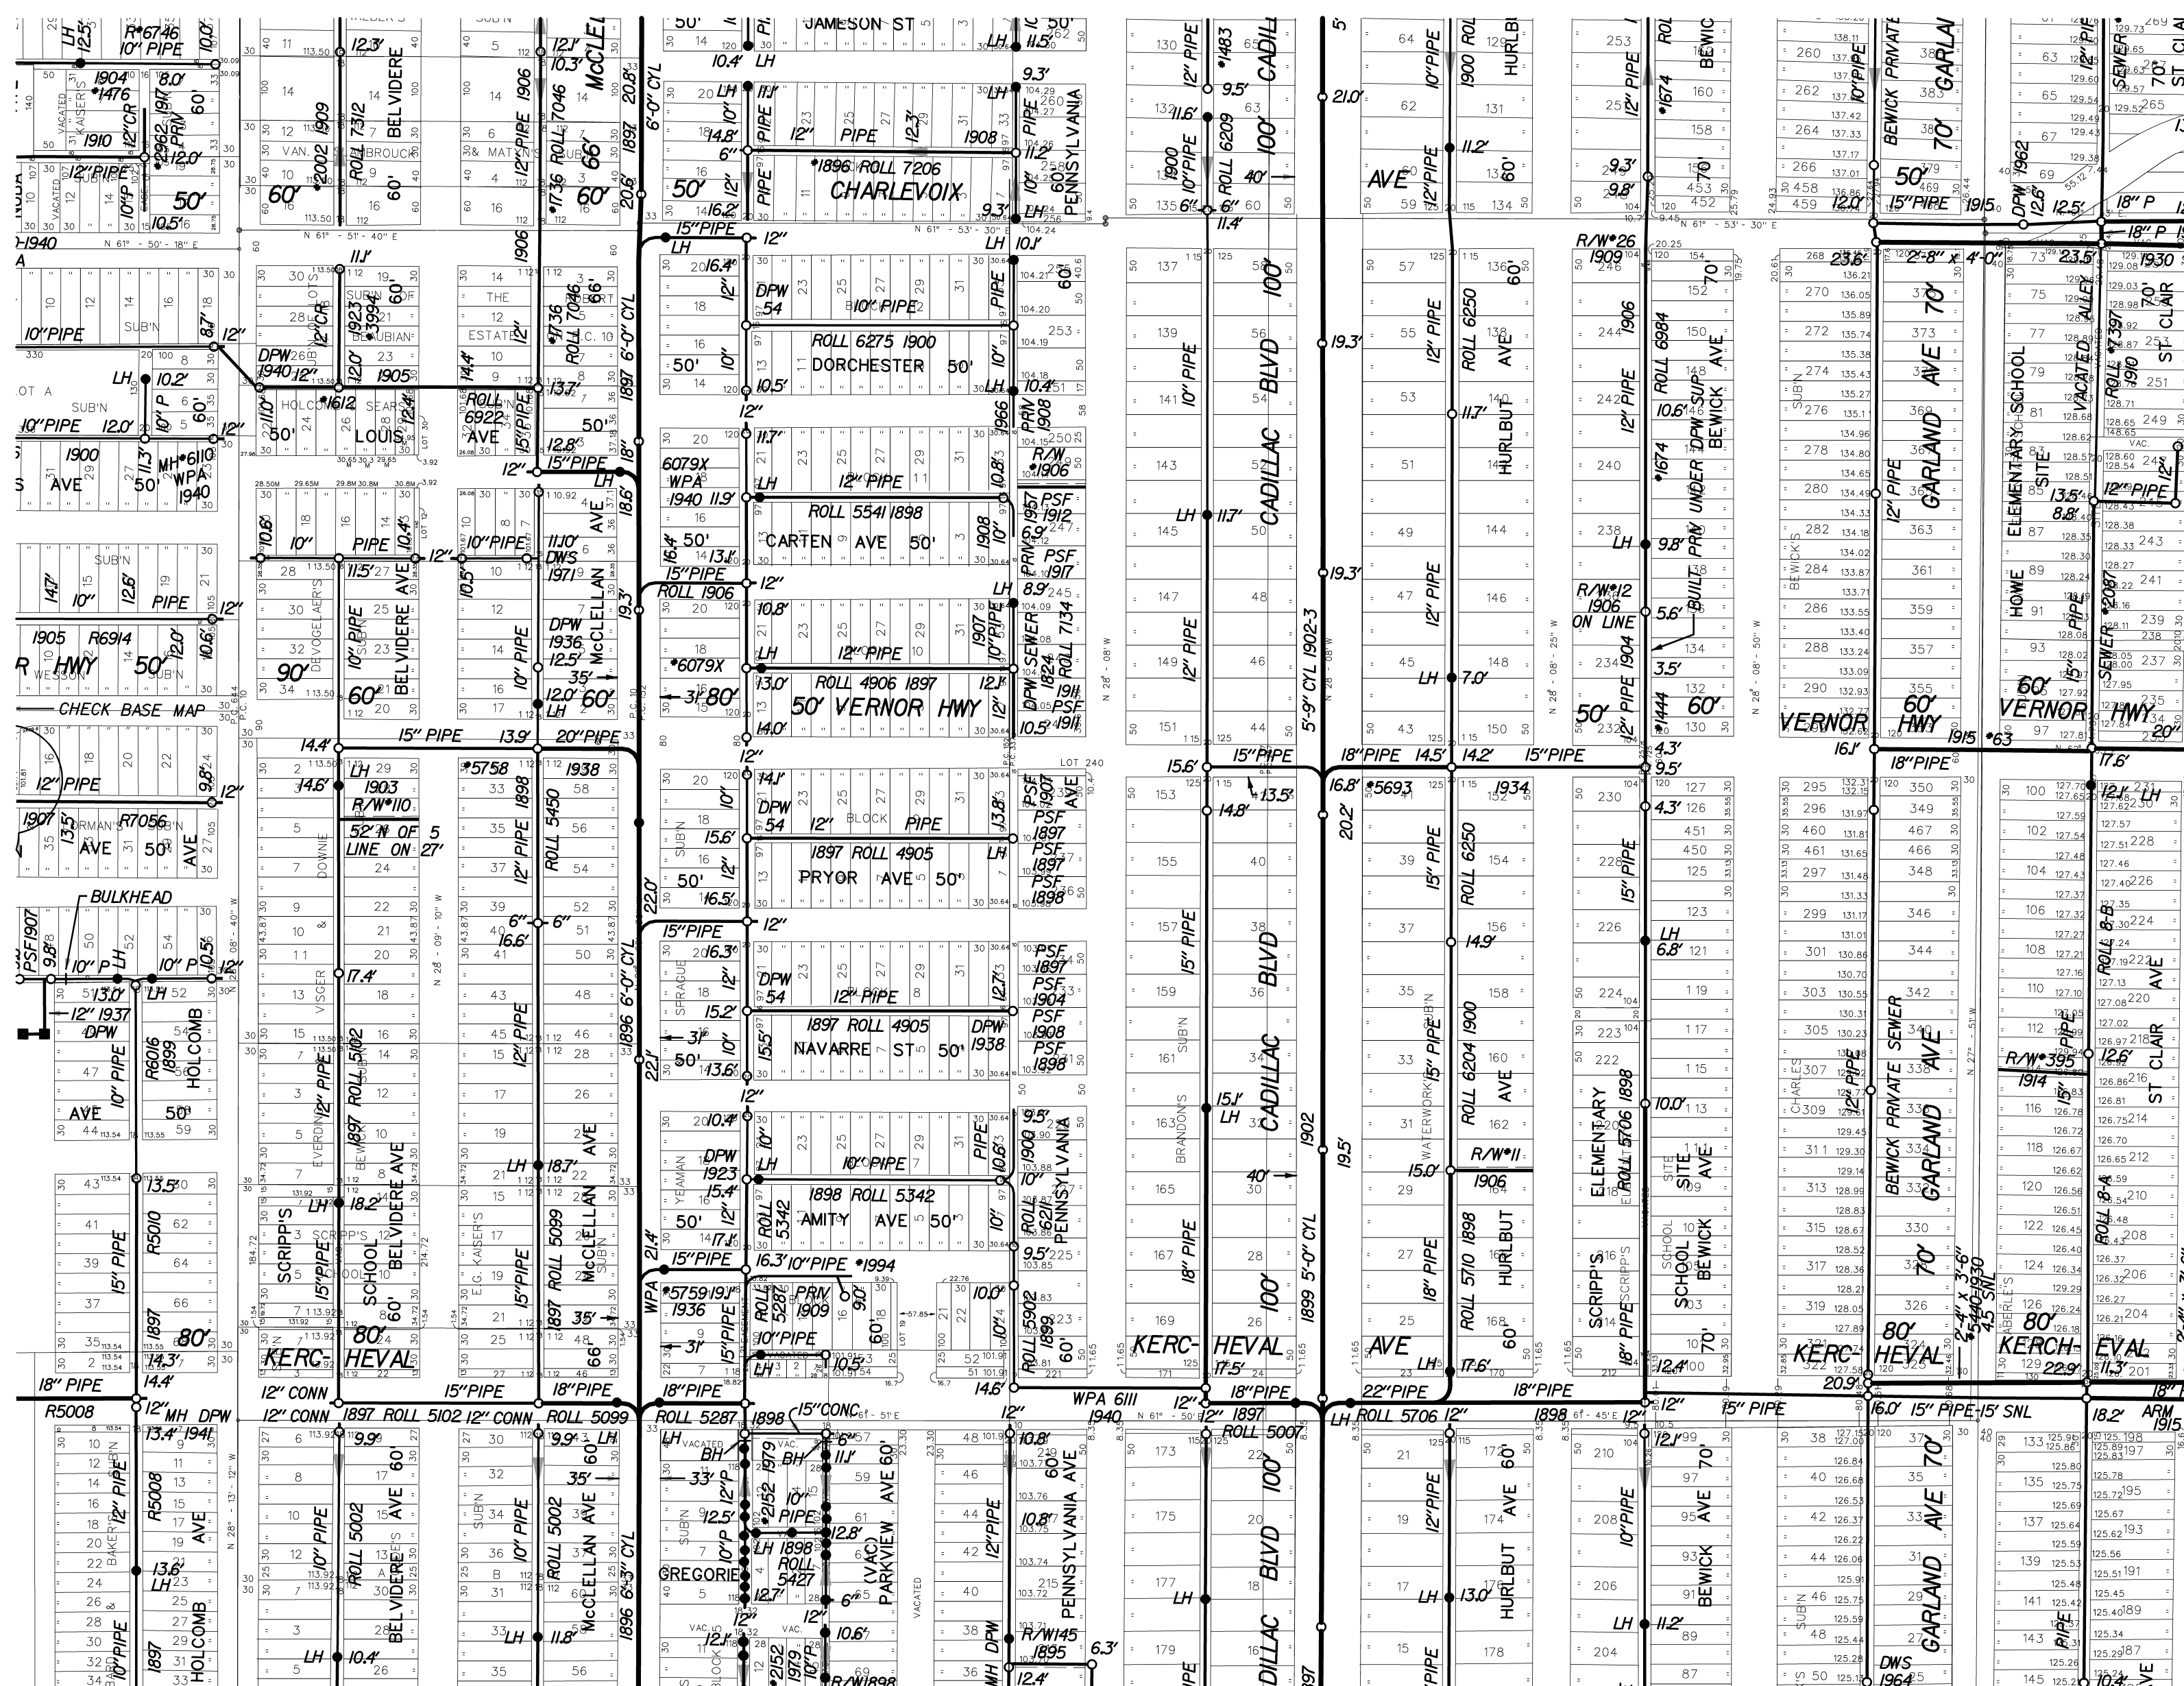

S-55-E



SEWER MAP

CITY OF DETROIT

SCALE: 1" = 200'

DWS'D SEC. MAP NUMBER: S-55-D

REVISED THRU:

DIGITIZED BY: CEI, INC.	DATE
D. CAVELL	02-28-96
M. A. ROBERTS SR.	06-14-96
CHECKED BY DWS'D:	
PRINT DATE:	08-17-00



STATE PLANE

S-54-C