


S-48-A

S-56-B

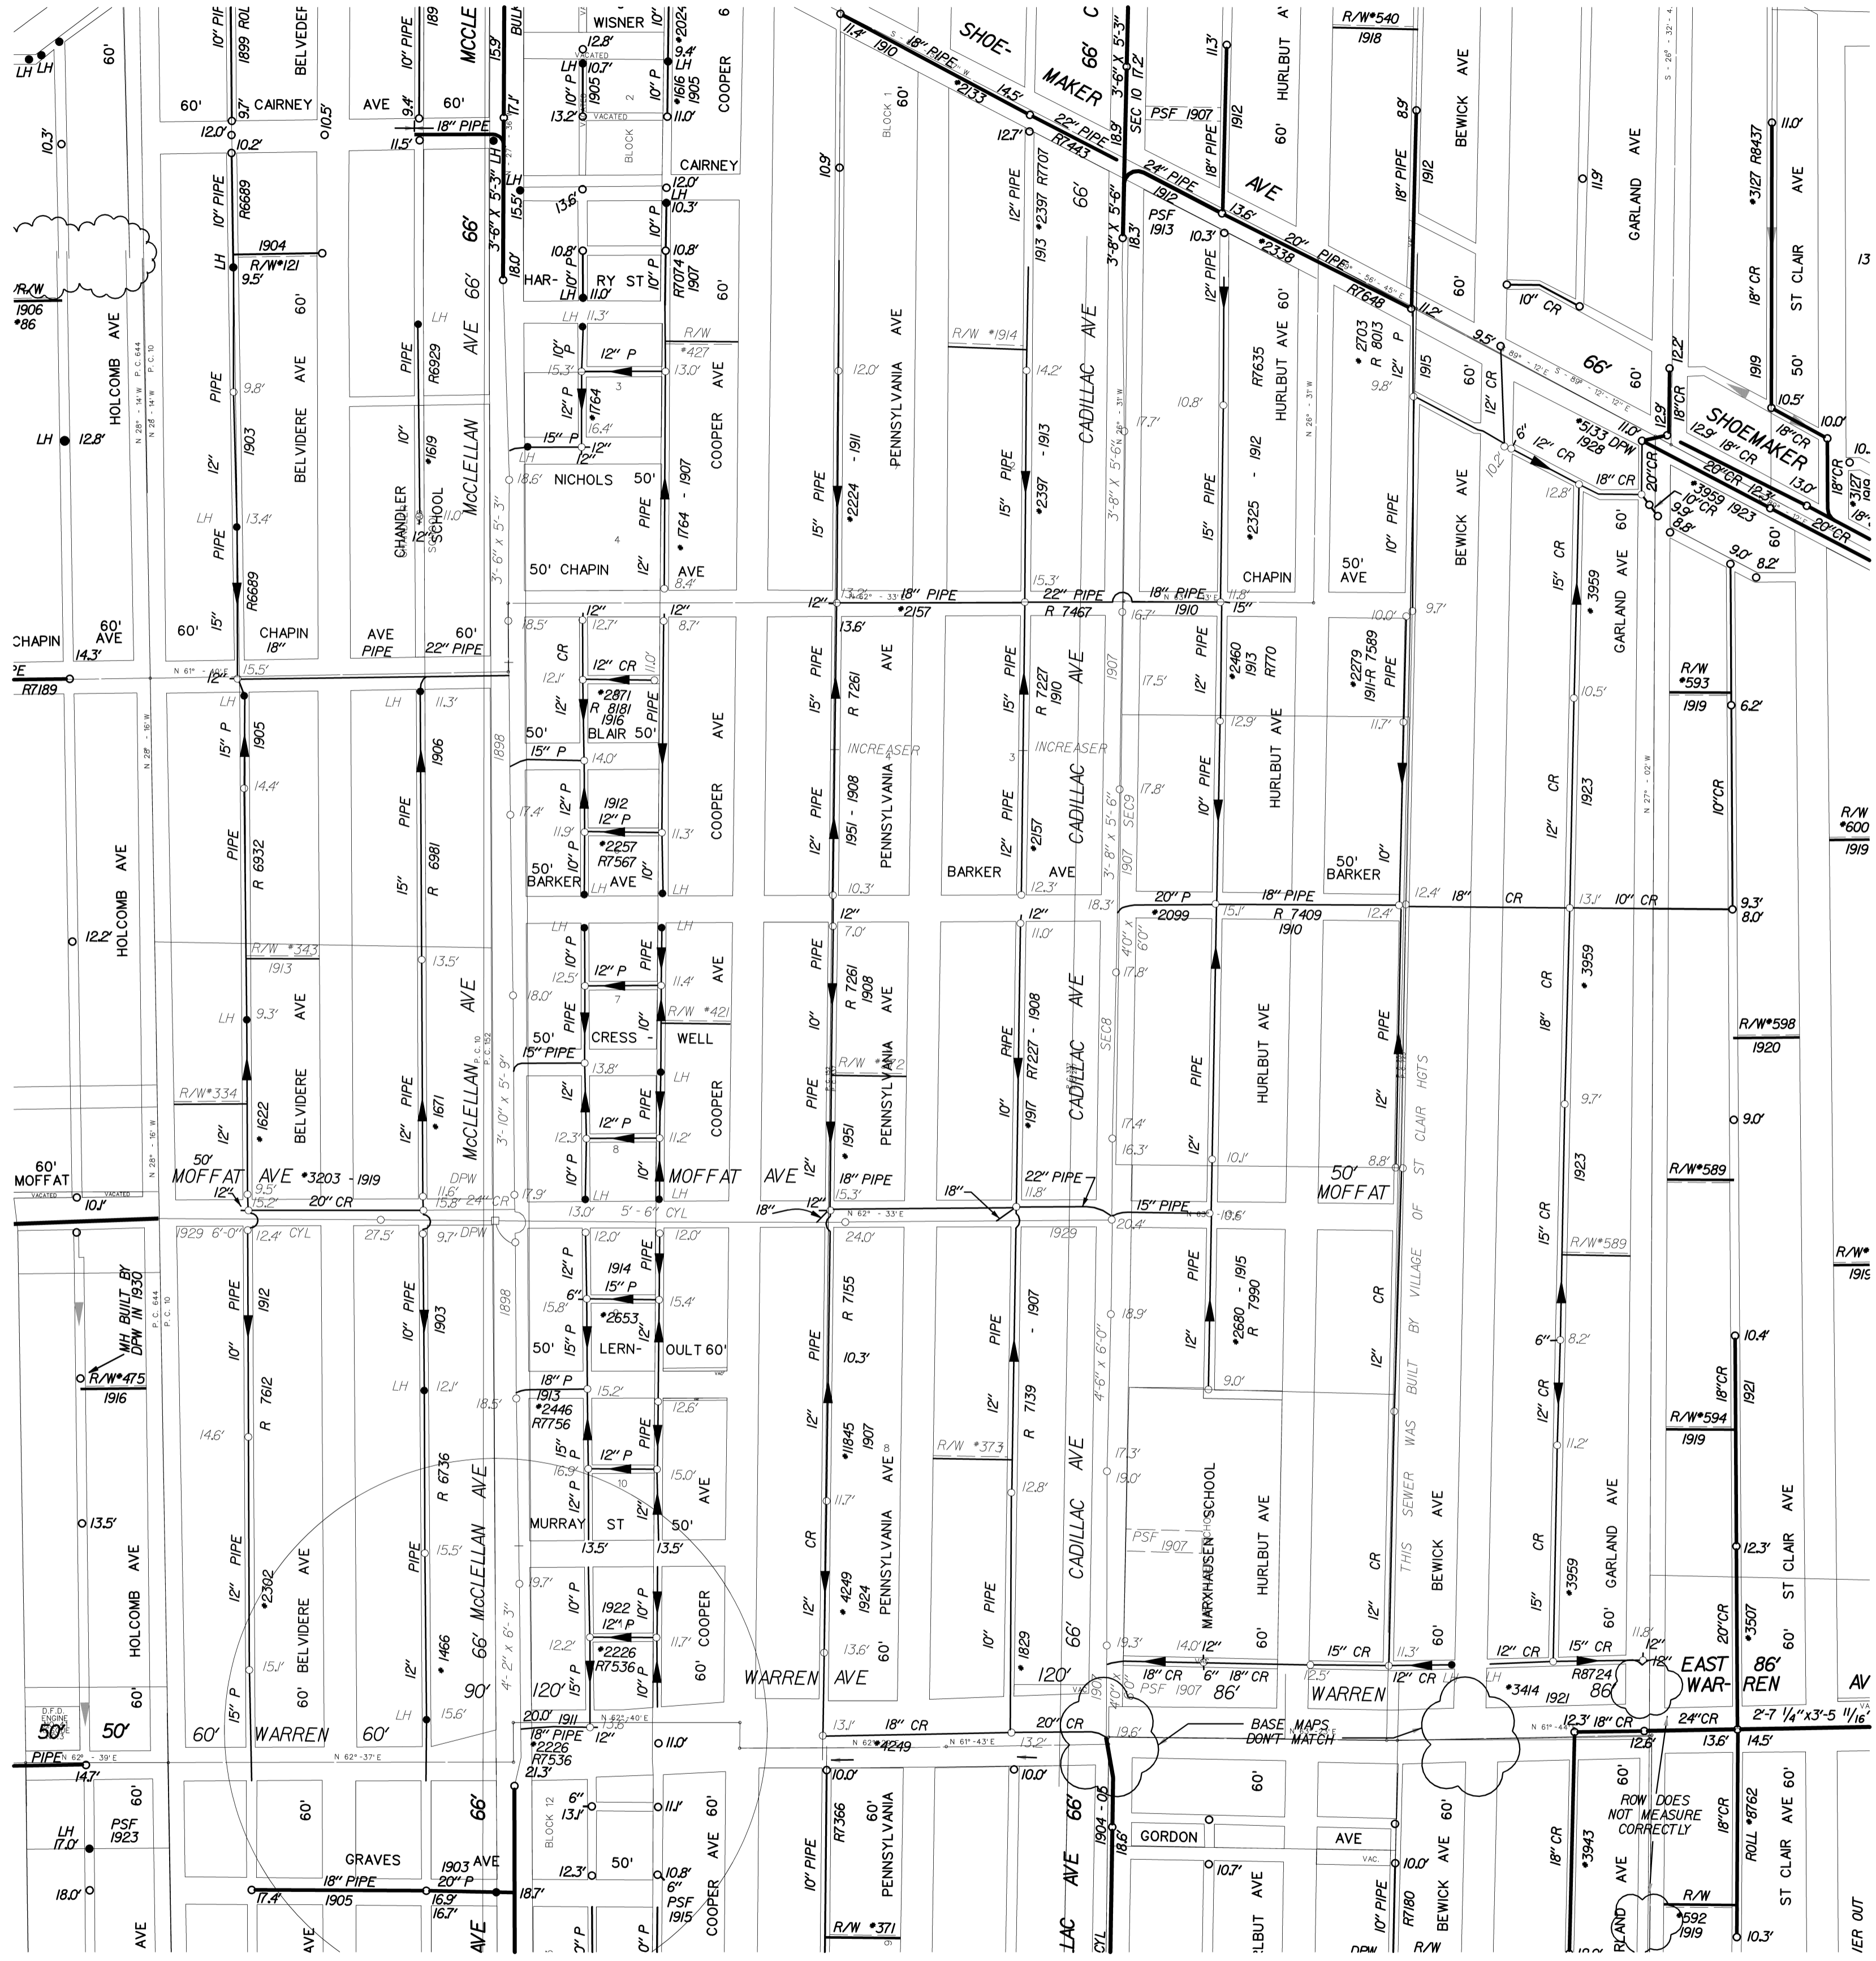

S-56-D




SEWER MAP

CITY OF DETROIT

SCALE: 1" = 200'

DWSD SEC. MAP NUMBER:

REVISED THRU:

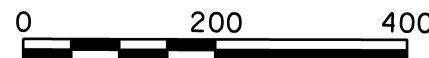

S-56-C

DIGITIZED BY: CEI, INC.	DATE
E. LEWIS	01-04-96
TODD THOUT	09-09-96
CHECKED BY: DWSD:	9-22-00



STATE PLANE