


S-57-D

S-57-F

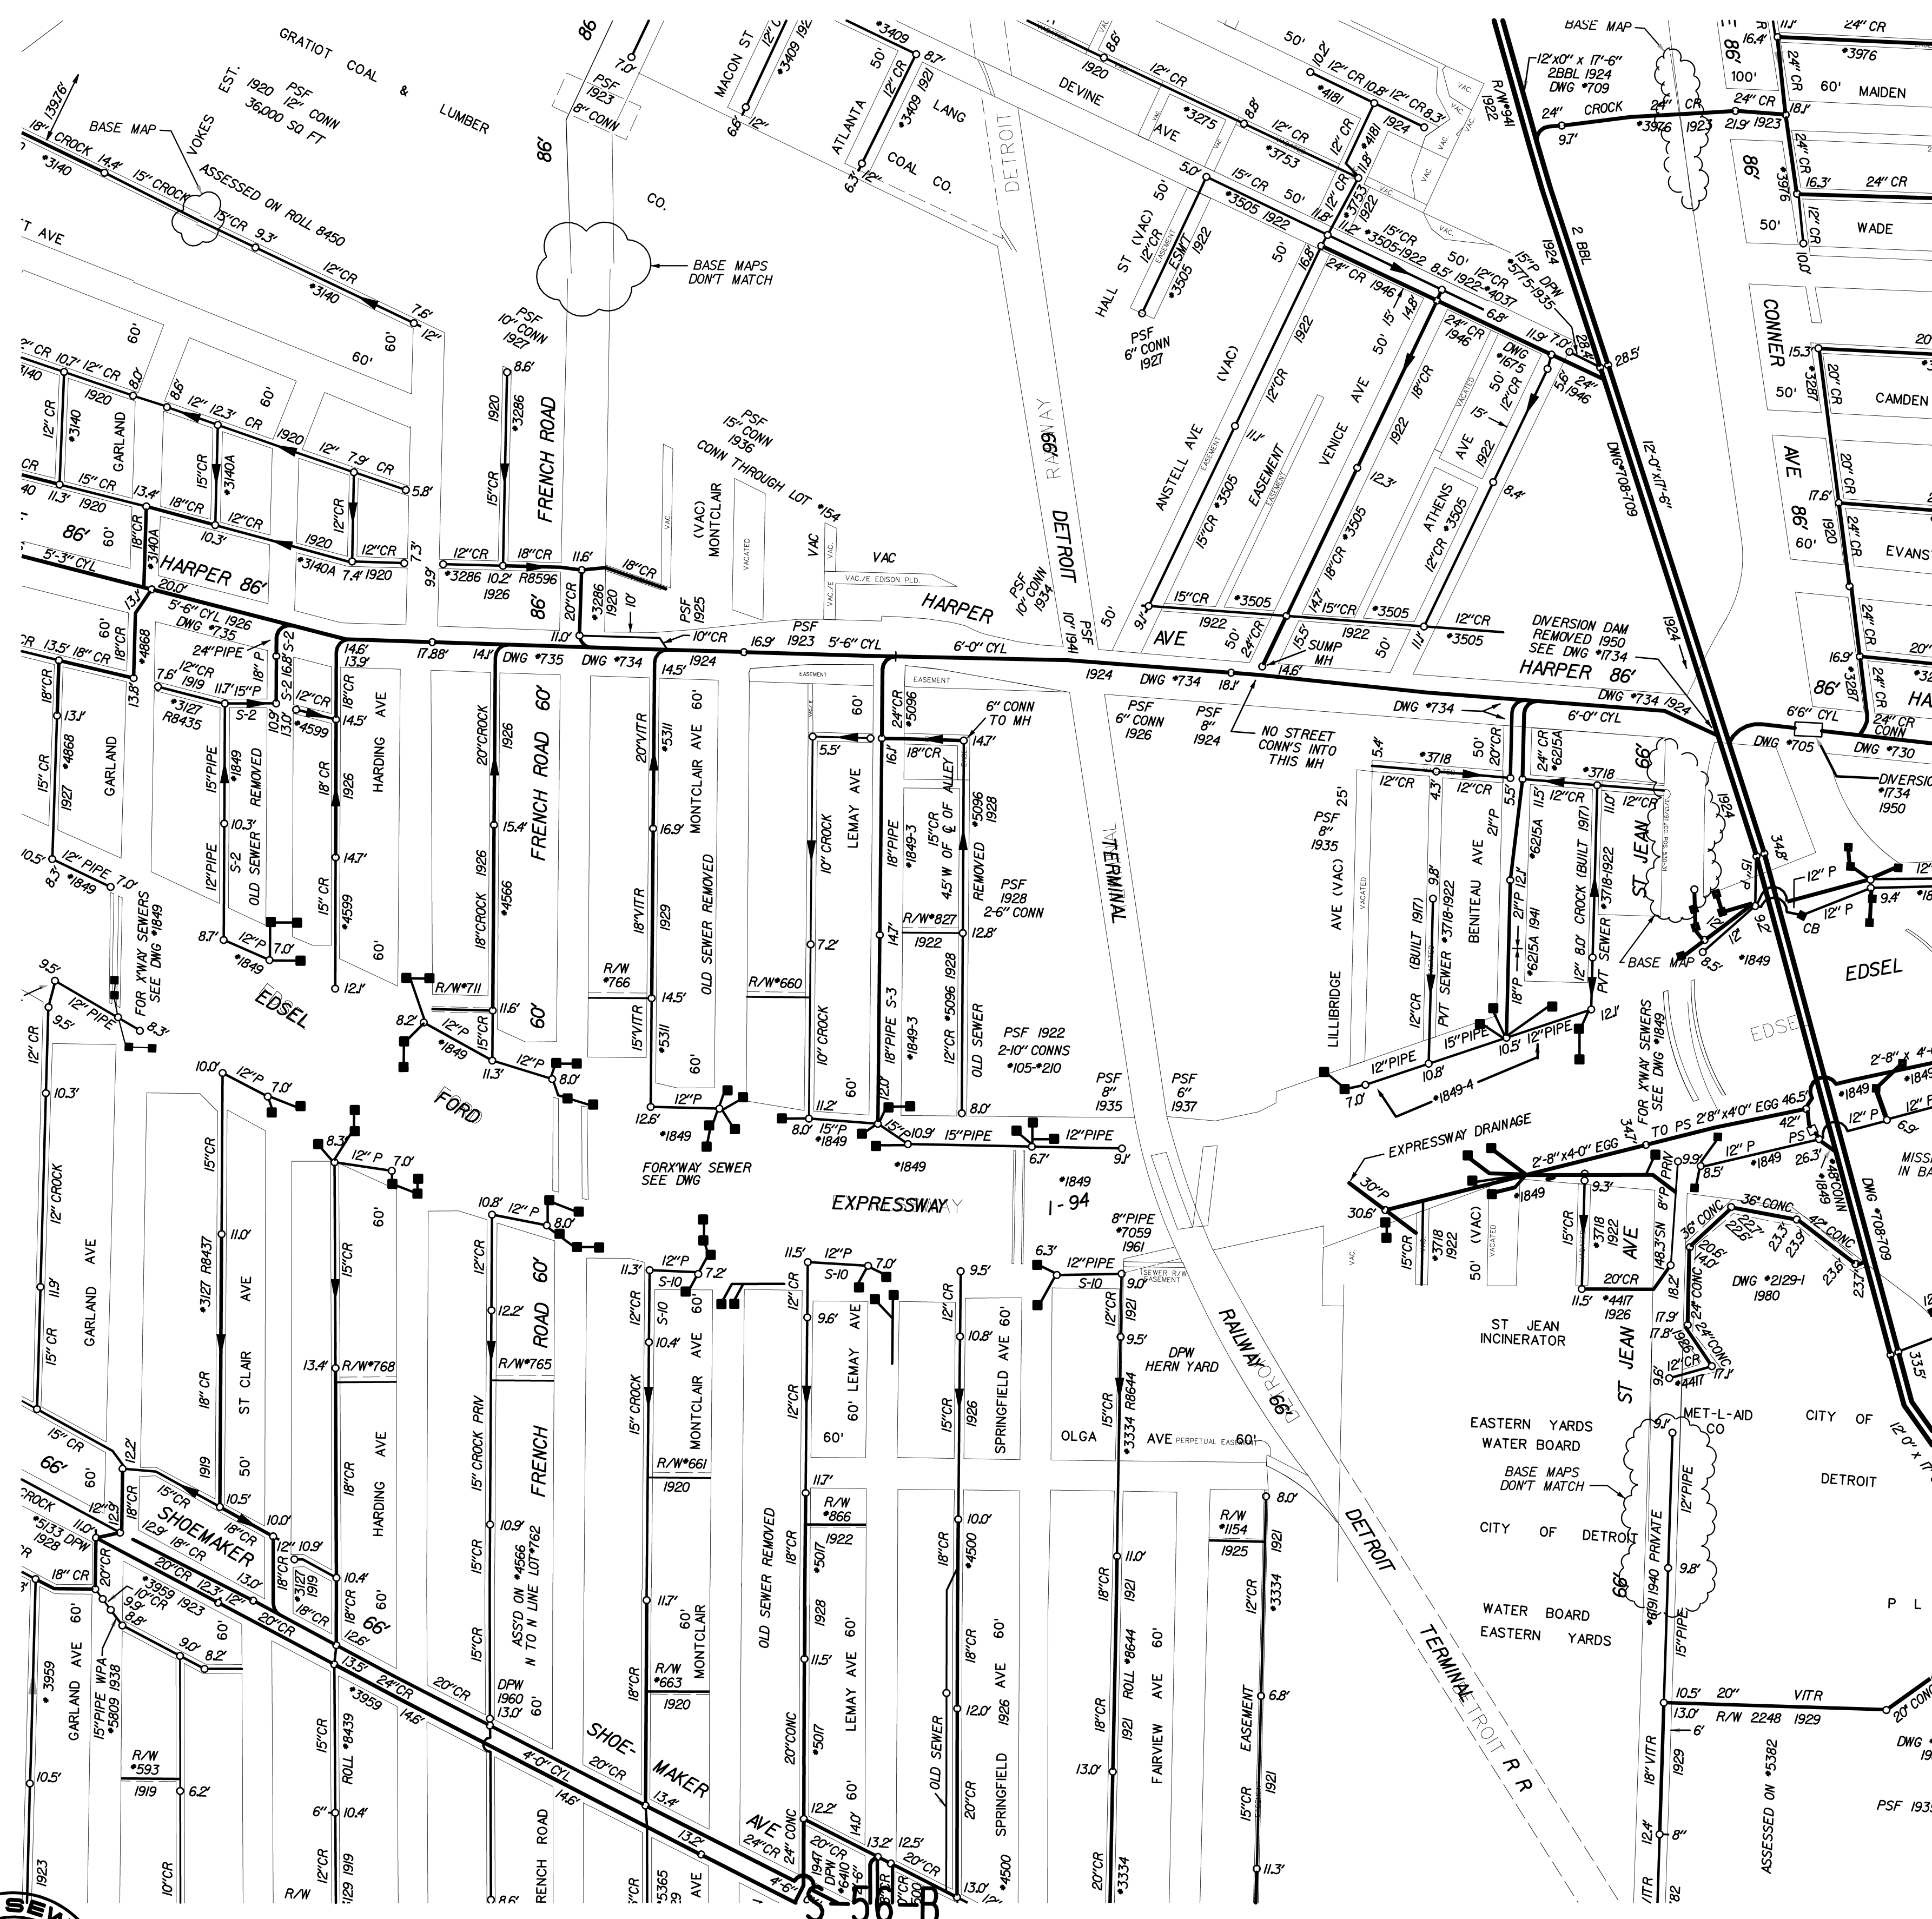


**SEWER MAP**      **CITY OF DETROIT**

SCALE: 1" = 200'

DWSO SEC. MAP NUMBER: **S-57-E**

REVISED THRU: 12-31-03

DIGITIZED BY: CEA, INC.	DATE
D. CAVELL	01-09-96
TODD TROUT	09-03-96
CHECKED BY DWSO:	
PRINT DATE:	08-25-00

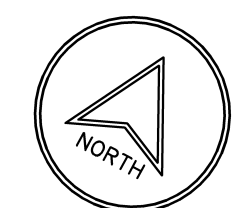

STATE PLANE