


S-60-C

S-60-A

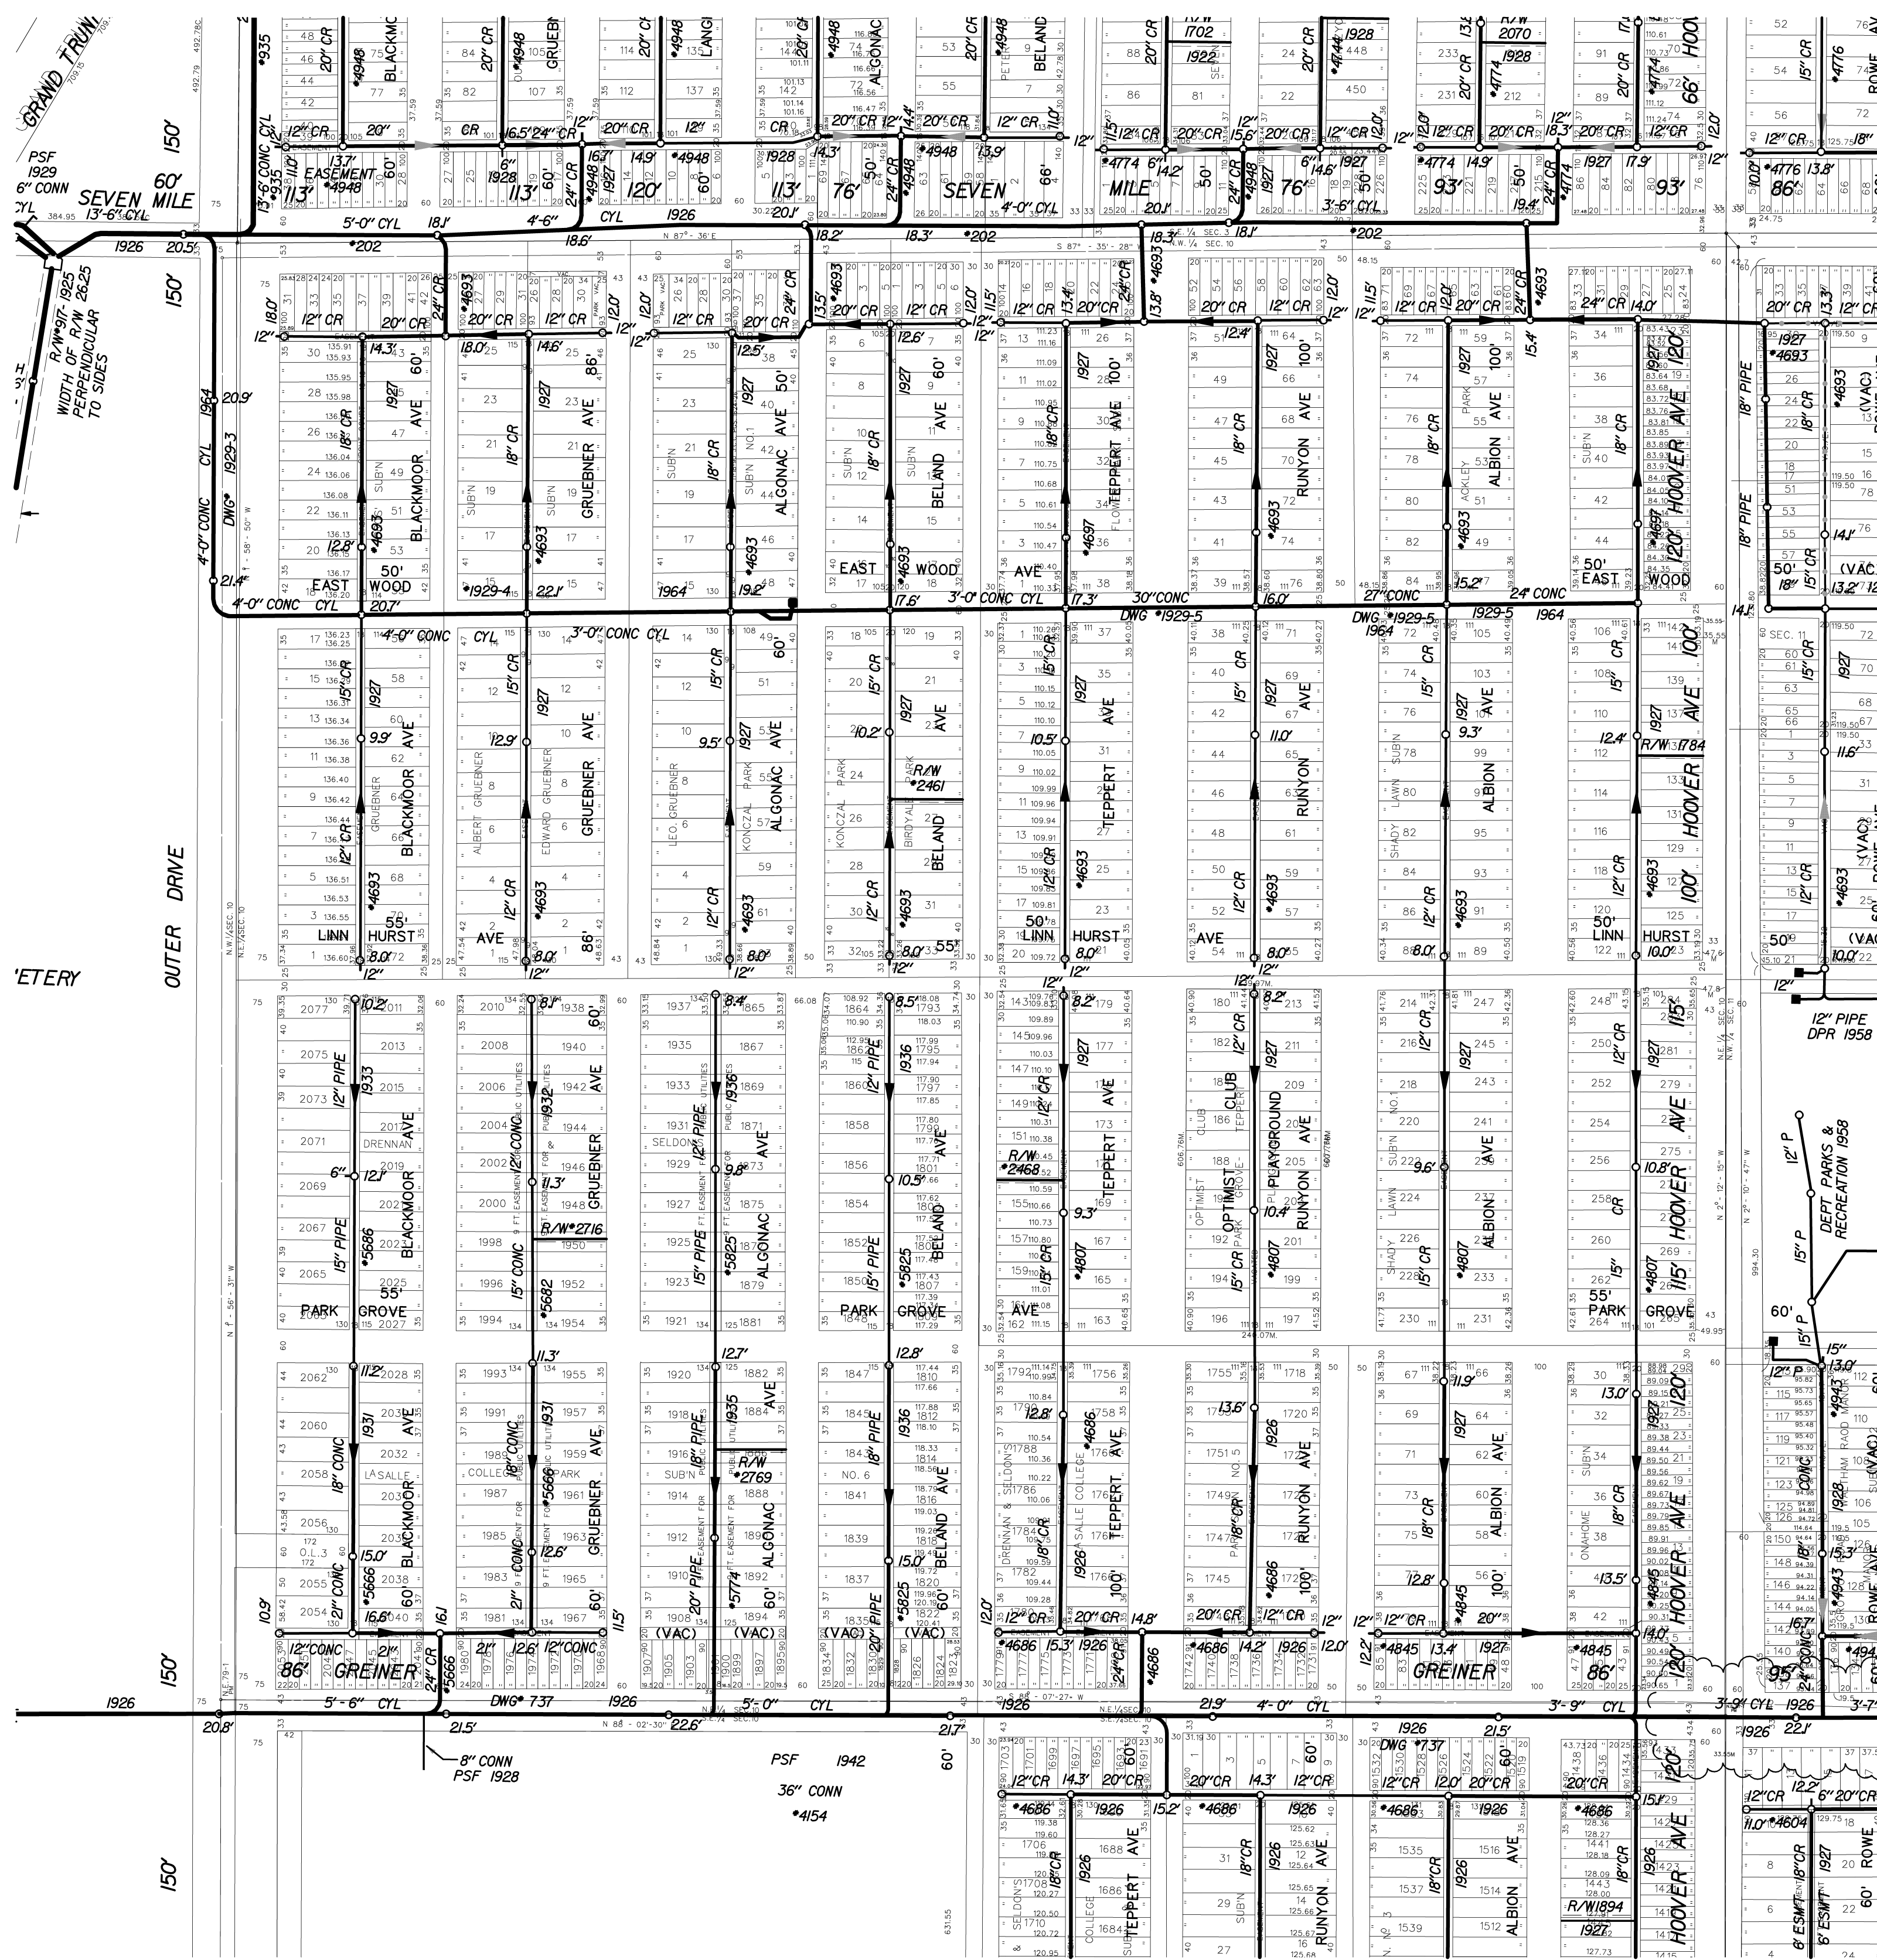

SEWER MAP

CITY OF DETROIT

SCALE: 1" = 200'

DWSO SEC. MAP NUMBER: S-60-B

REVISED THRU: 12-31-03

DIGITIZED BY: CEI, INC.	DATE
E. LEWIS	11-08-95
M. A. ROBERTS SR.	11-18-96
CHECKED BY DWSO:	
PRINT DATE:	9-26-00



STATE PLANE