


S-53-A

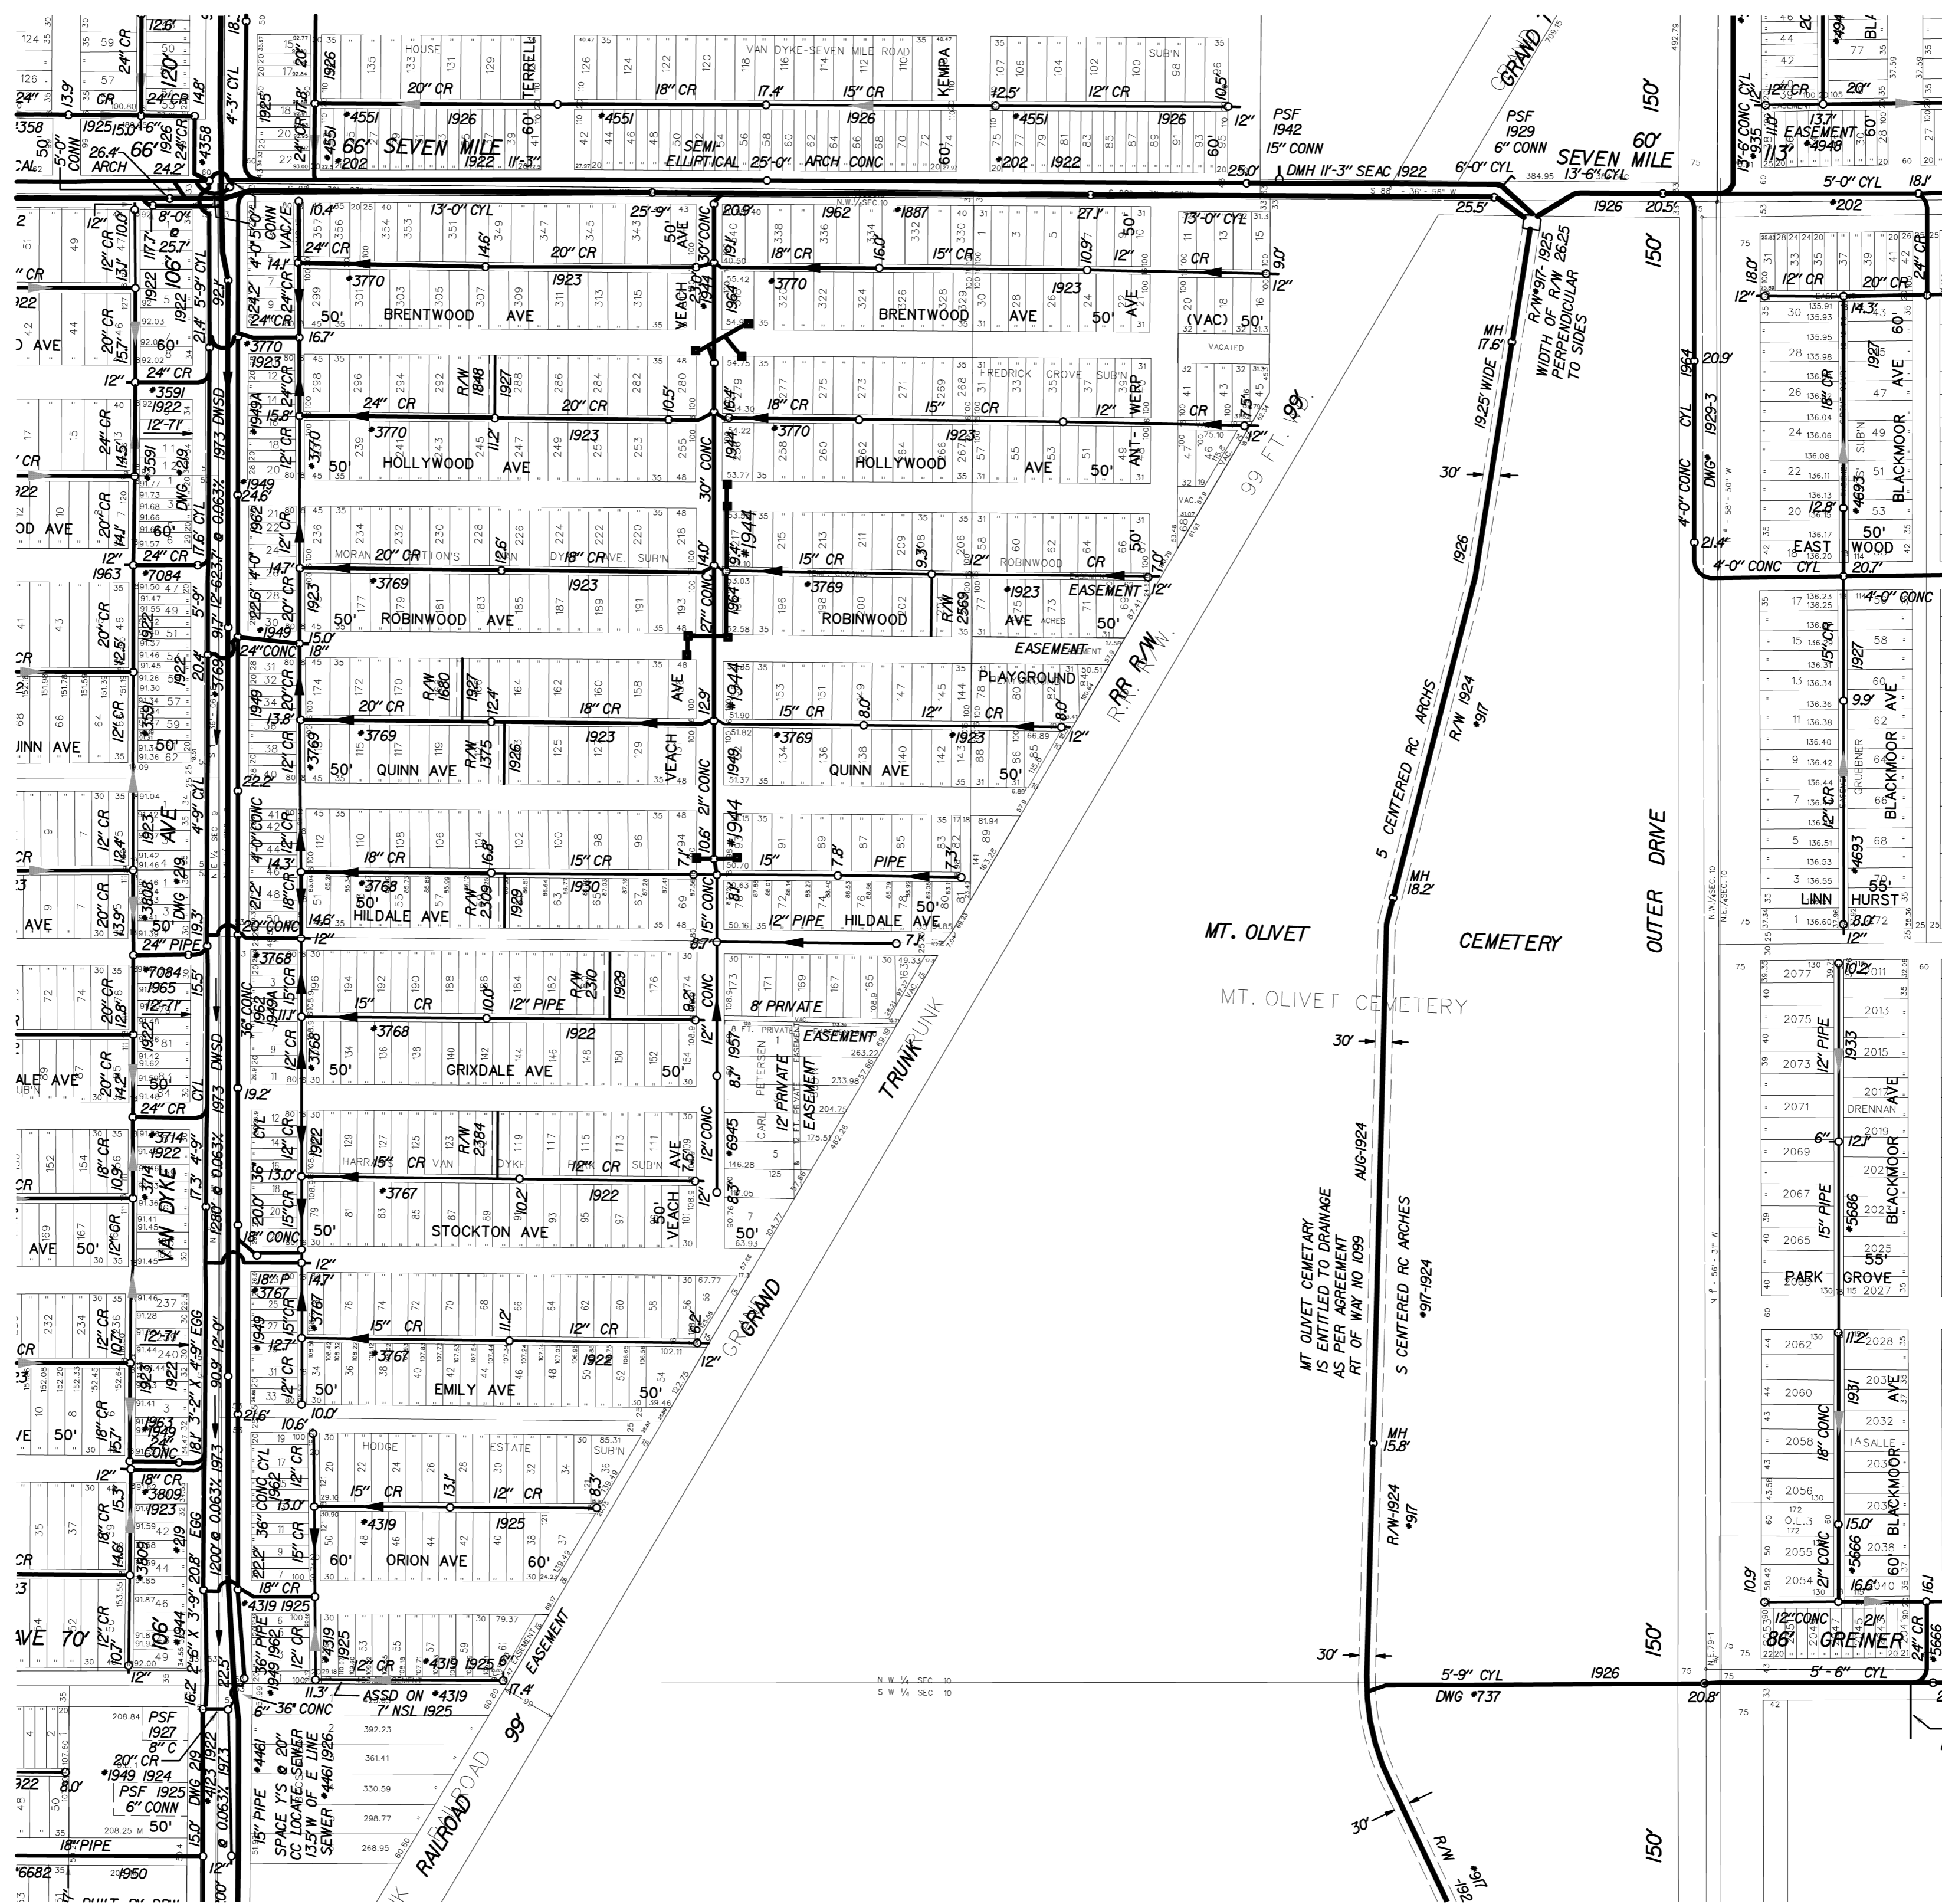

S-60-B



S-60-D

SEWER MAP

CITY OF DETROIT

SCALE: 1" = 200'

DWSD SEC. MAP NUMBER:

S-60-C

REVISED THRU:

12-31-03

DIGITIZED BY: CEI, INC.	DATE
E. LEWIS	02-20-95
TOOD TROUT	11-18-96
CHECKED BY: DWSD:	
PRINT DATE:	9-26-00
REVISION DATE:	03-15-06



STATE PLANE