


S-62-E

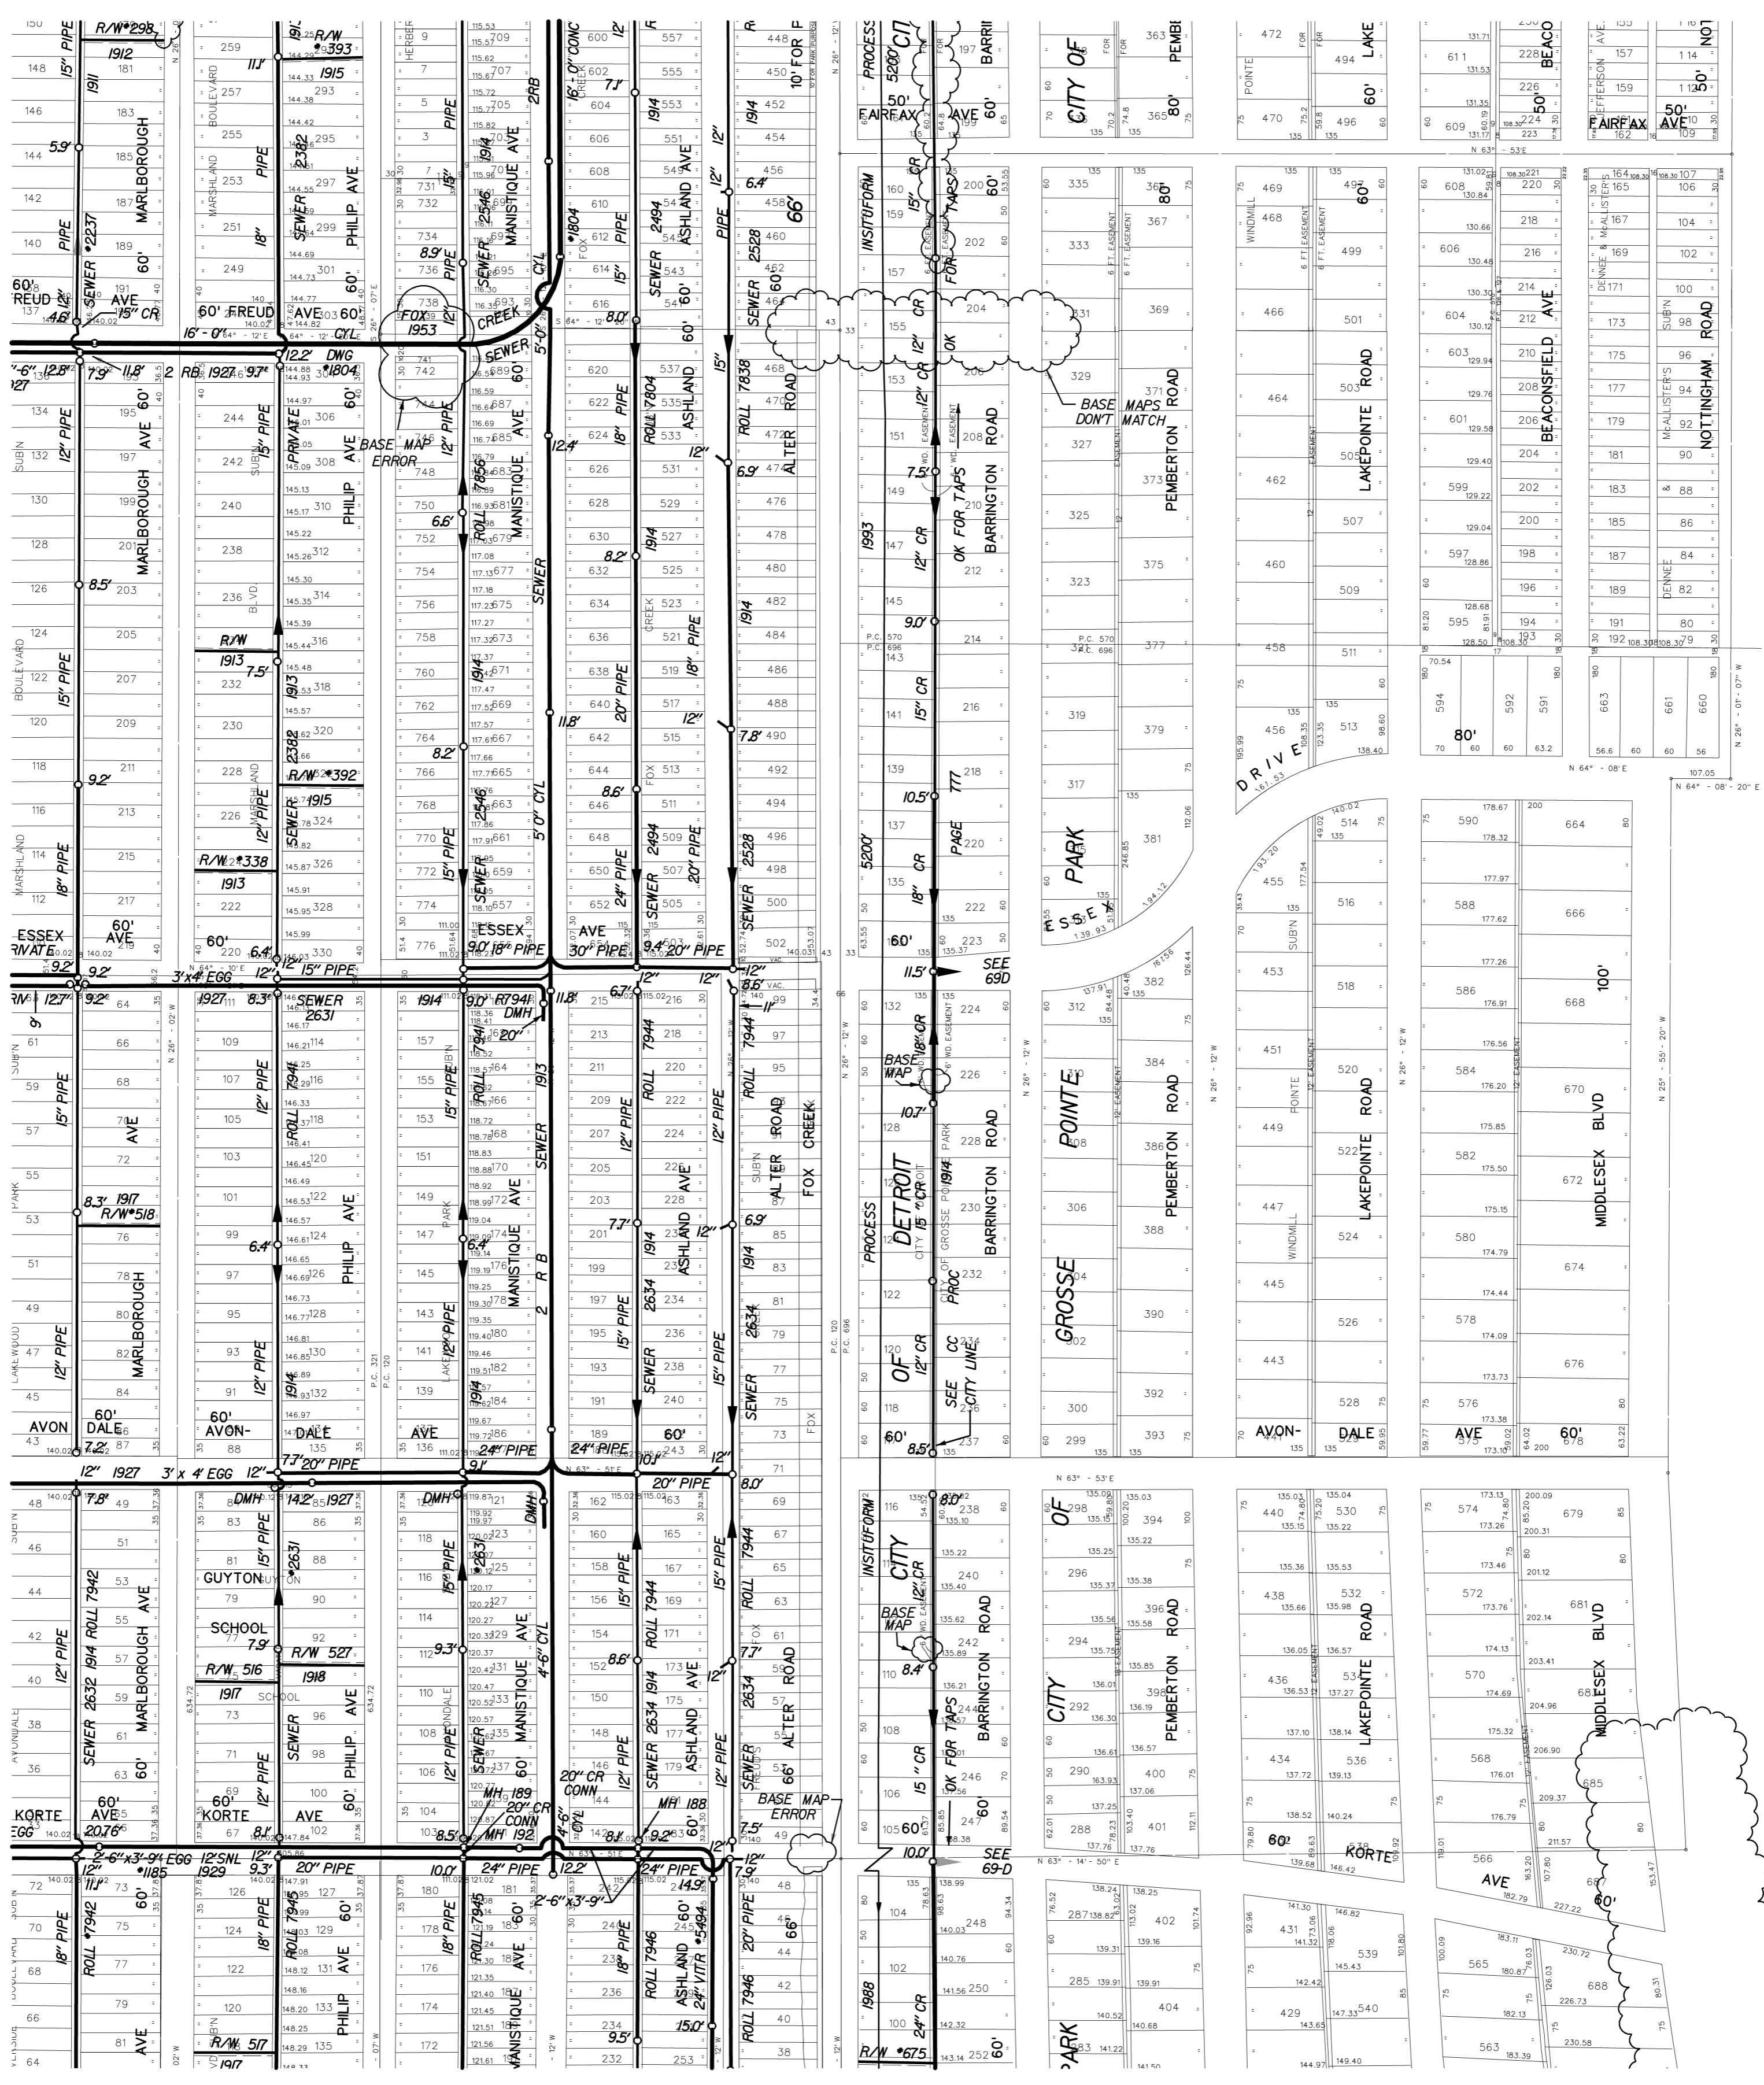

BASE MAP IS MISSING


SEWER MAP CITY OF DETROIT

SCALE: 1" = 200'  
 0 200 400

DWSO SEC. MAP NUMBER:  
 S-62-F

NOTES:

NAME	DATE
DIGITIZED BY: CEA, INC.	06-20-96
CHECKED BY: DWSO	06-20-96
LOG	
REVISED THRU:	
PRINT DATE:	9-29-00

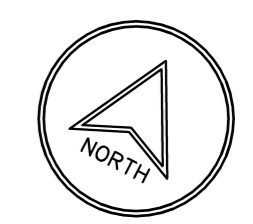

STATE PLANE