


S-62-B

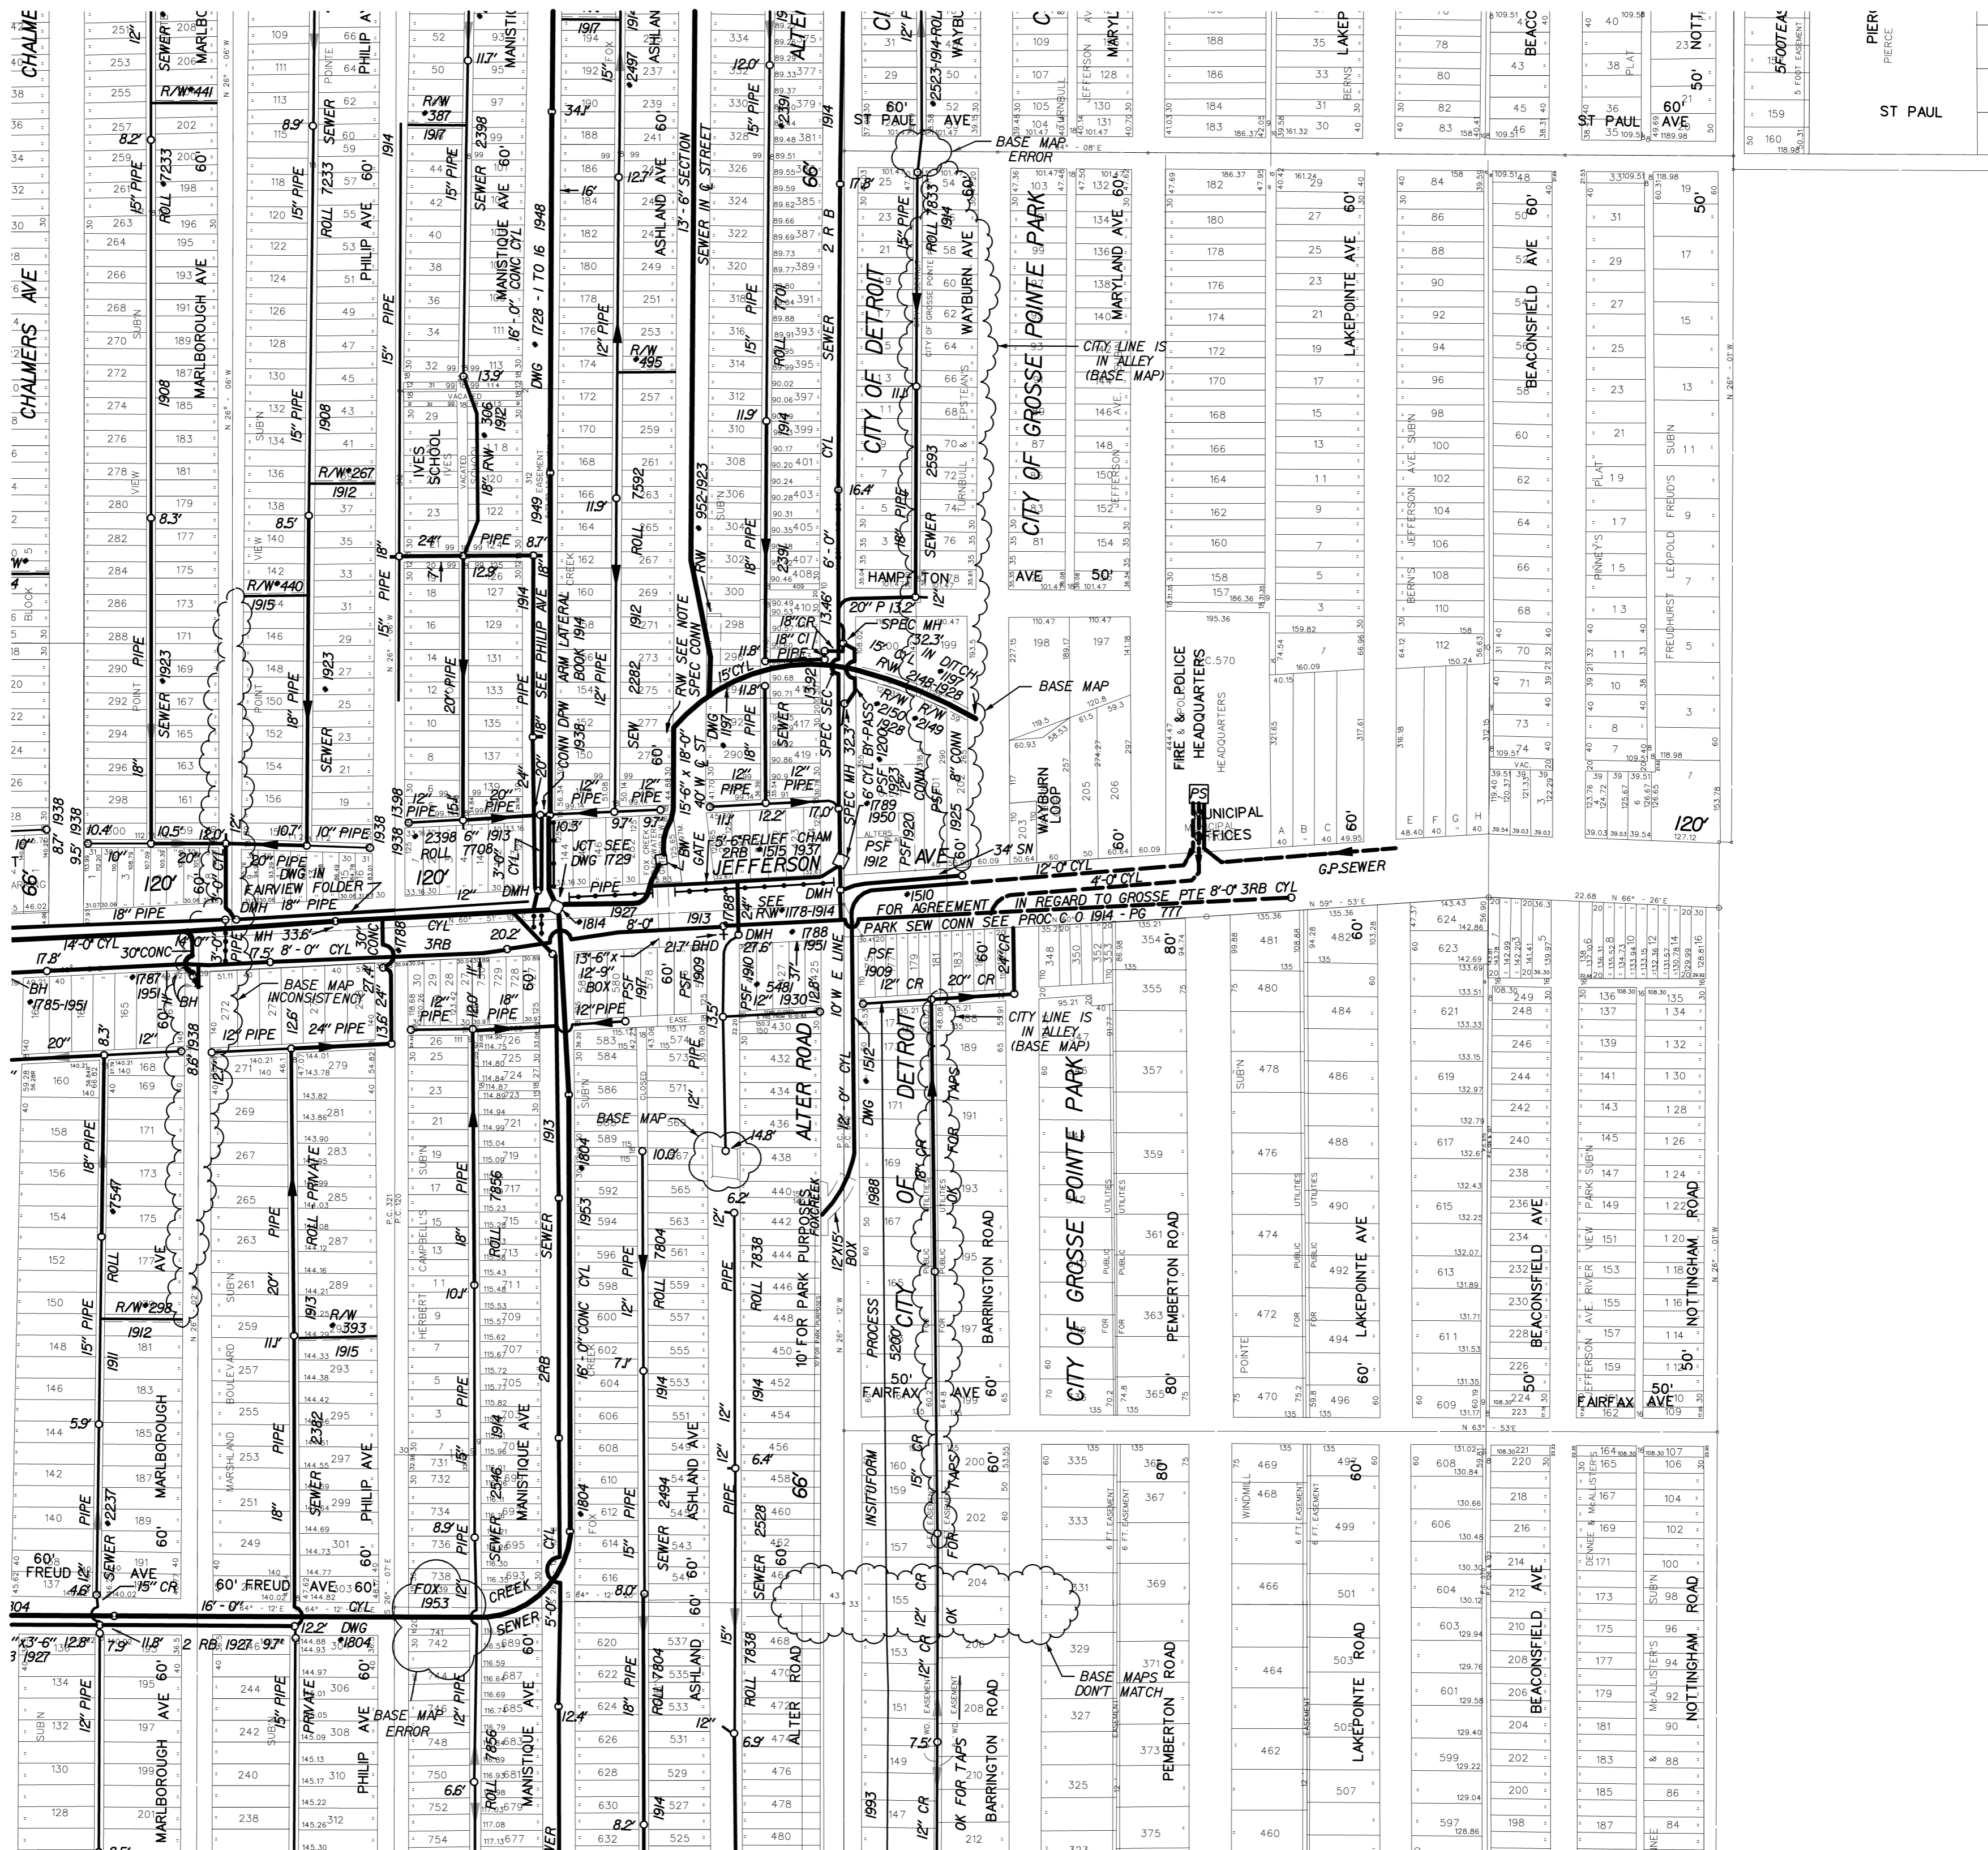

S-69-D



S-62-F

SEWER MAP


CITY OF DETROIT

SCALE: 1" = 200'

DWSO SEC. MAP NUMBER: S-62-A

REVISED THRU: 12-31-03

DIGITIZED BY: CEI, INC.	DATE
E. LEWIS	04-02-96
M. A. ROBERTS SR.	09-13-96
CHECKED BY DWSO:	11-21-00
PRINT DATE:	

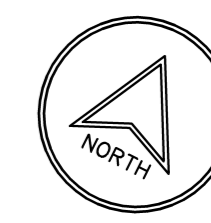

STATE PLANE