


S-54-A

S-62-B



S-62-D

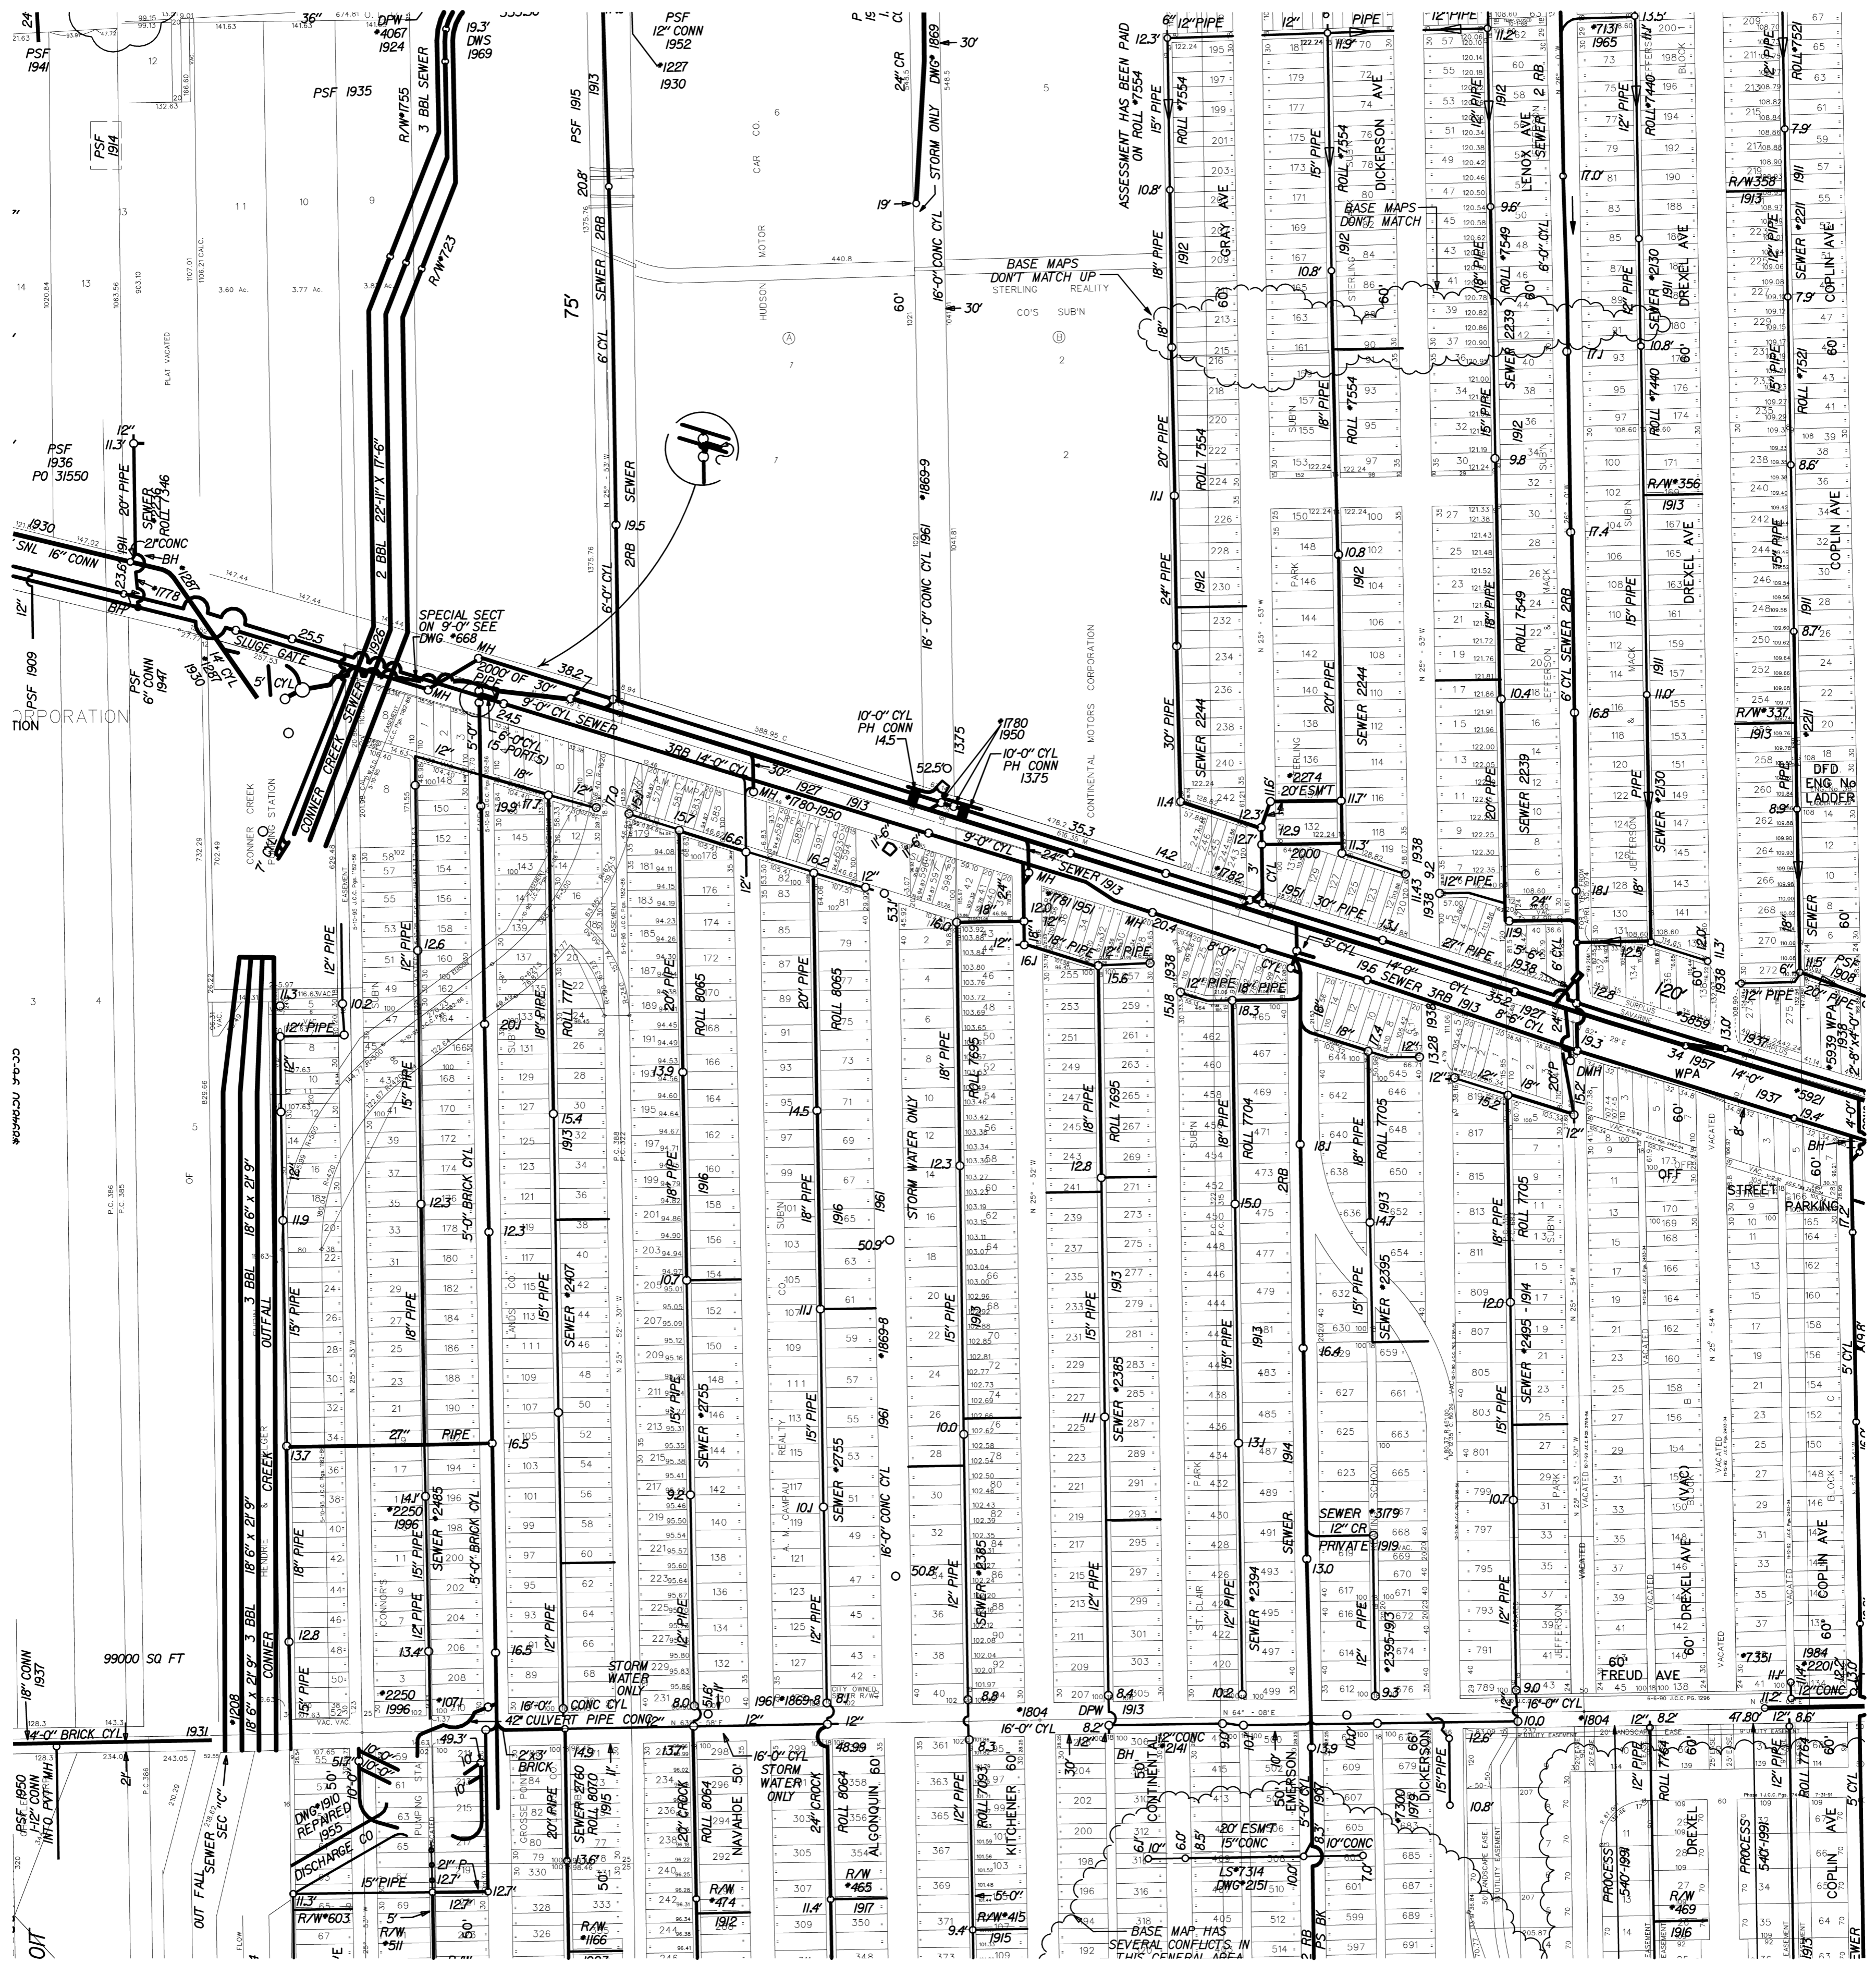

SEWER MAP		CITY OF DETROIT	
SCALE: 1" = 200'	DWSD SEC. MAP NUMBER:	NOTES:	
0 200 400	S-62-C	NAME: _____ DATE: _____ DIGITIZED BY: CEA, INC. CHECKED BY: DWSD LOG: _____ REVISED THRU: _____ PRINT DATE: 03-15-06	



STATE PLANE