


S-59-A

S-66-B

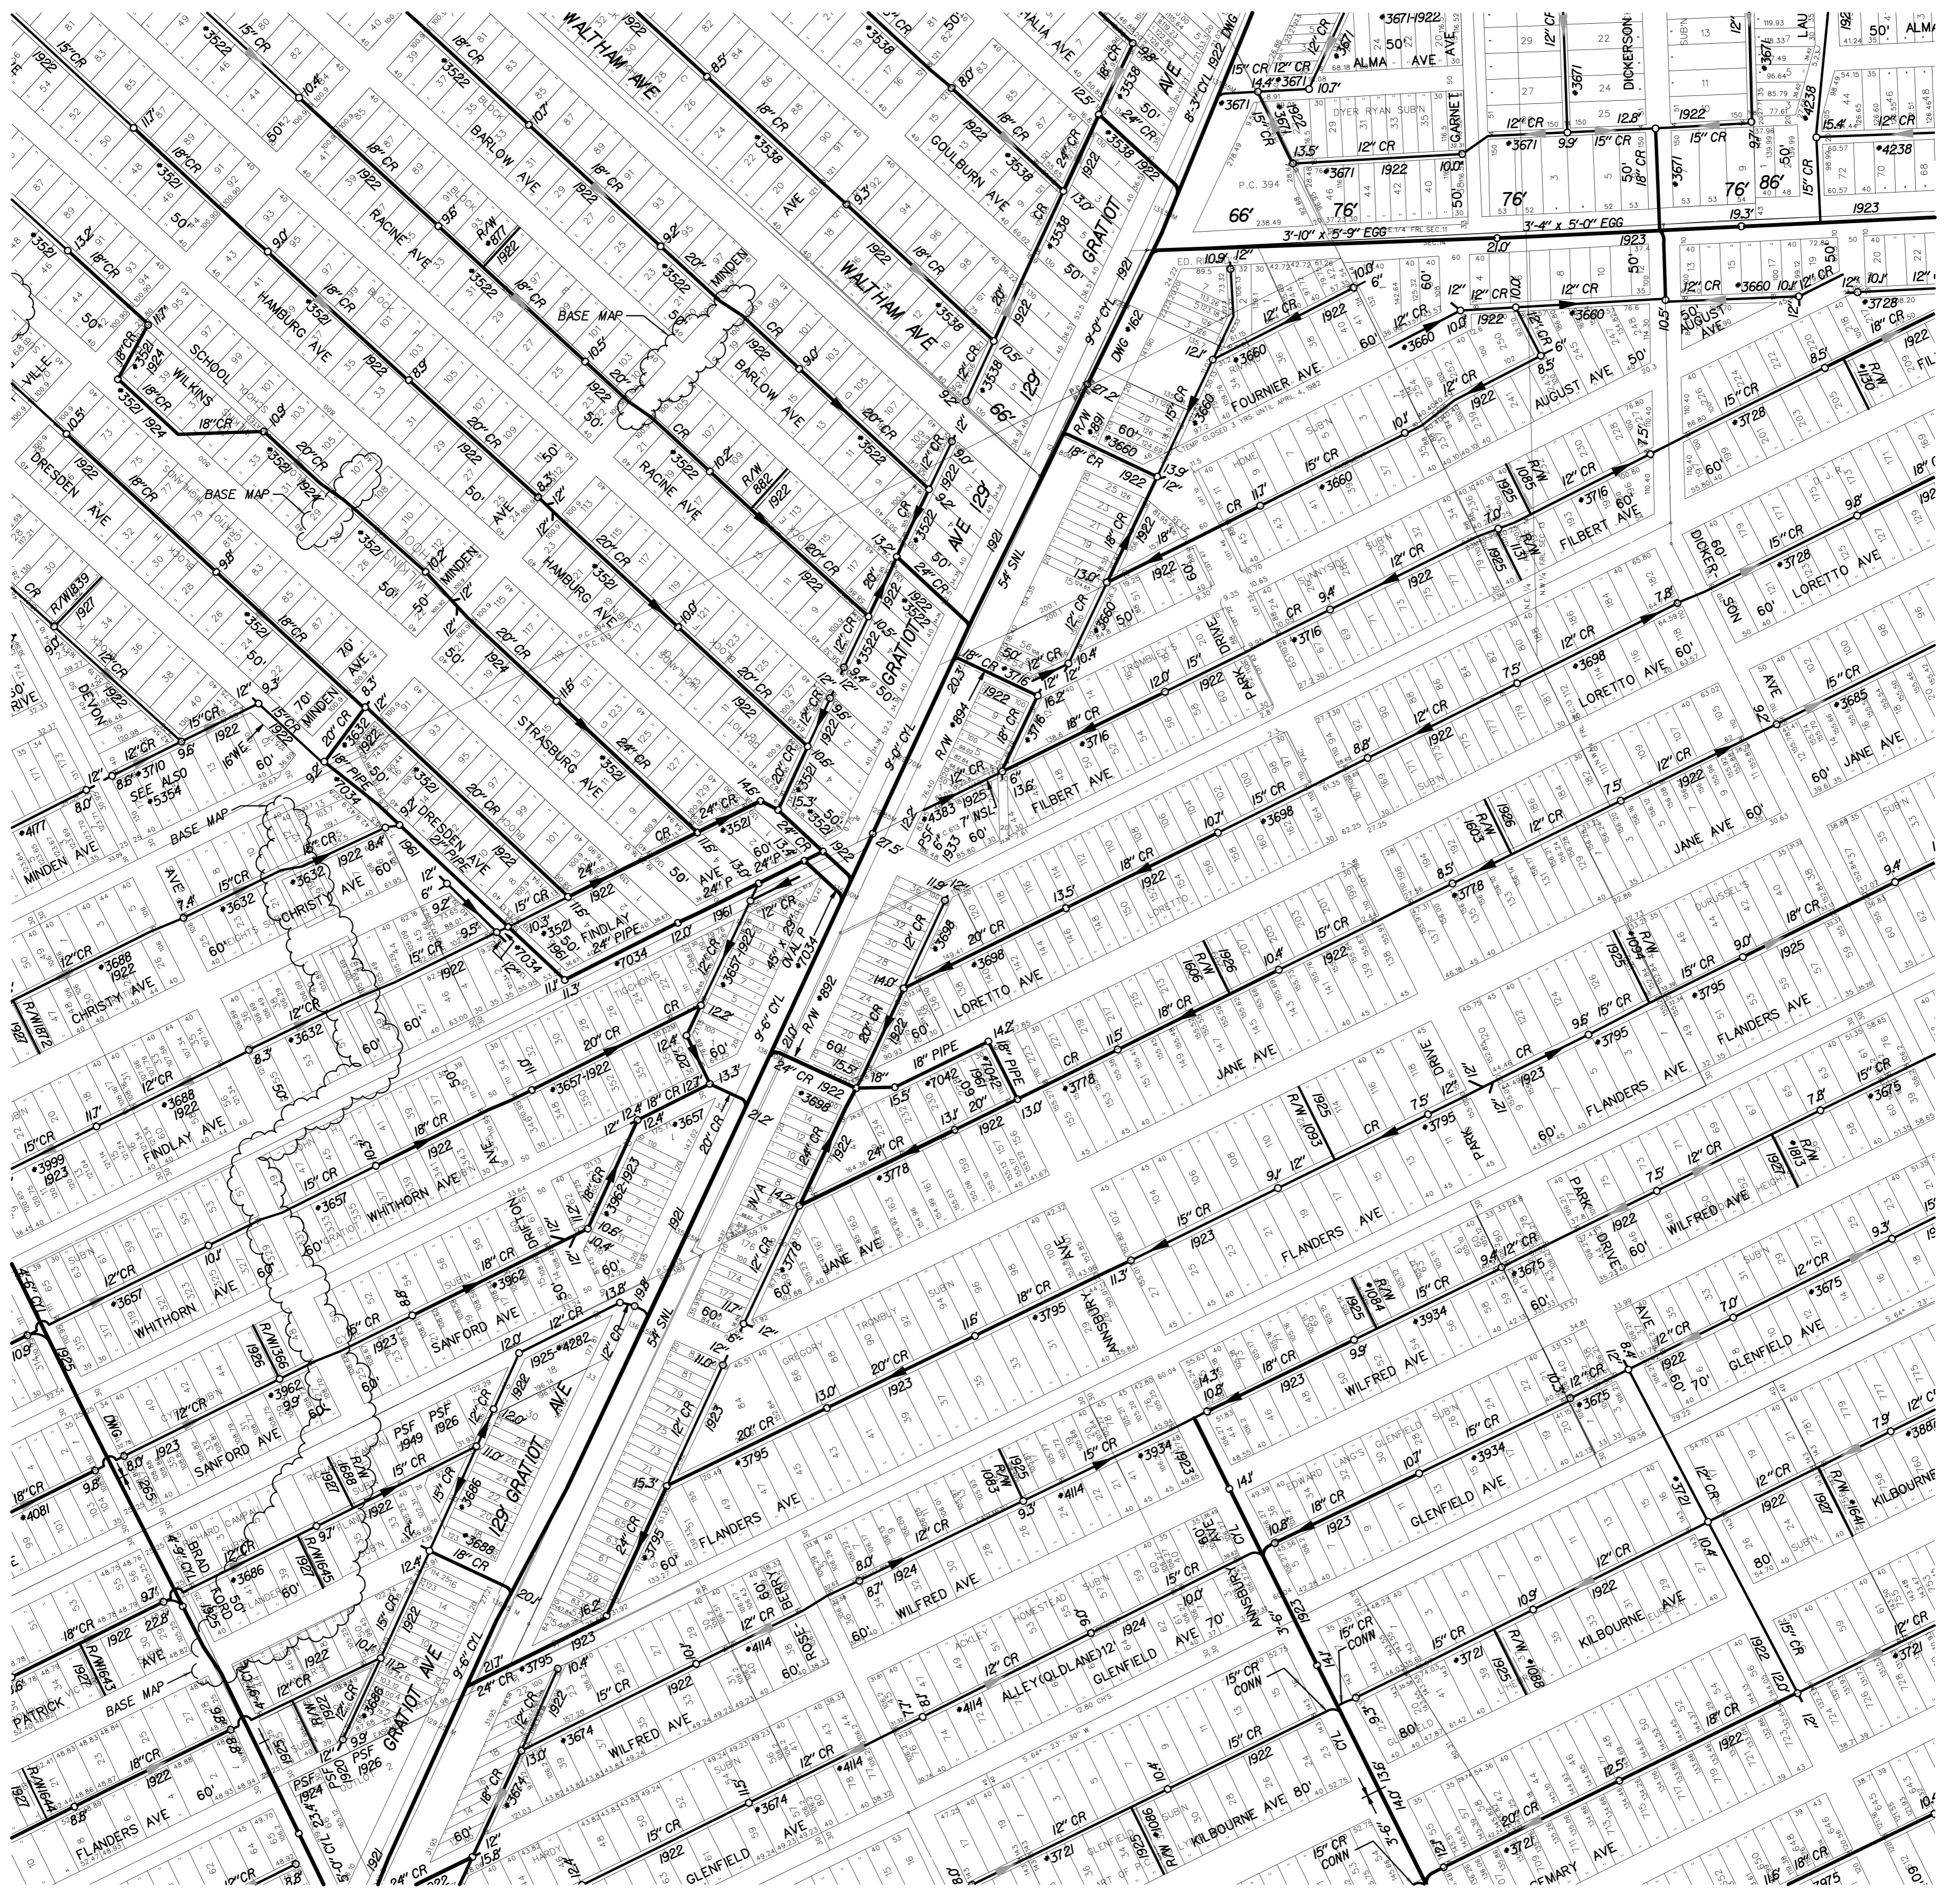

S-66-D



<b>SEWER MAP</b>		<b>CITY OF DETROIT</b>													
SCALE: 1" = 200'		DWSO SEC. MAP NUMBER:													
		<b>S-66-C</b>													
NOTES:		<table border="1"> <tr> <td>NAME</td> <td>DATE</td> </tr> <tr> <td>DIGITIZED BY: CEA, INC.</td> <td>11-11-96</td> </tr> <tr> <td>CHECKED BY: DWSO</td> <td>11-11-96</td> </tr> <tr> <td>LOG</td> <td></td> </tr> <tr> <td>REVISED THRU:</td> <td></td> </tr> <tr> <td>PRINT DATE:</td> <td>9-13-00</td> </tr> </table>		NAME	DATE	DIGITIZED BY: CEA, INC.	11-11-96	CHECKED BY: DWSO	11-11-96	LOG		REVISED THRU:		PRINT DATE:	9-13-00
NAME	DATE														
DIGITIZED BY: CEA, INC.	11-11-96														
CHECKED BY: DWSO	11-11-96														
LOG															
REVISED THRU:															
PRINT DATE:	9-13-00														

