


S-94-F

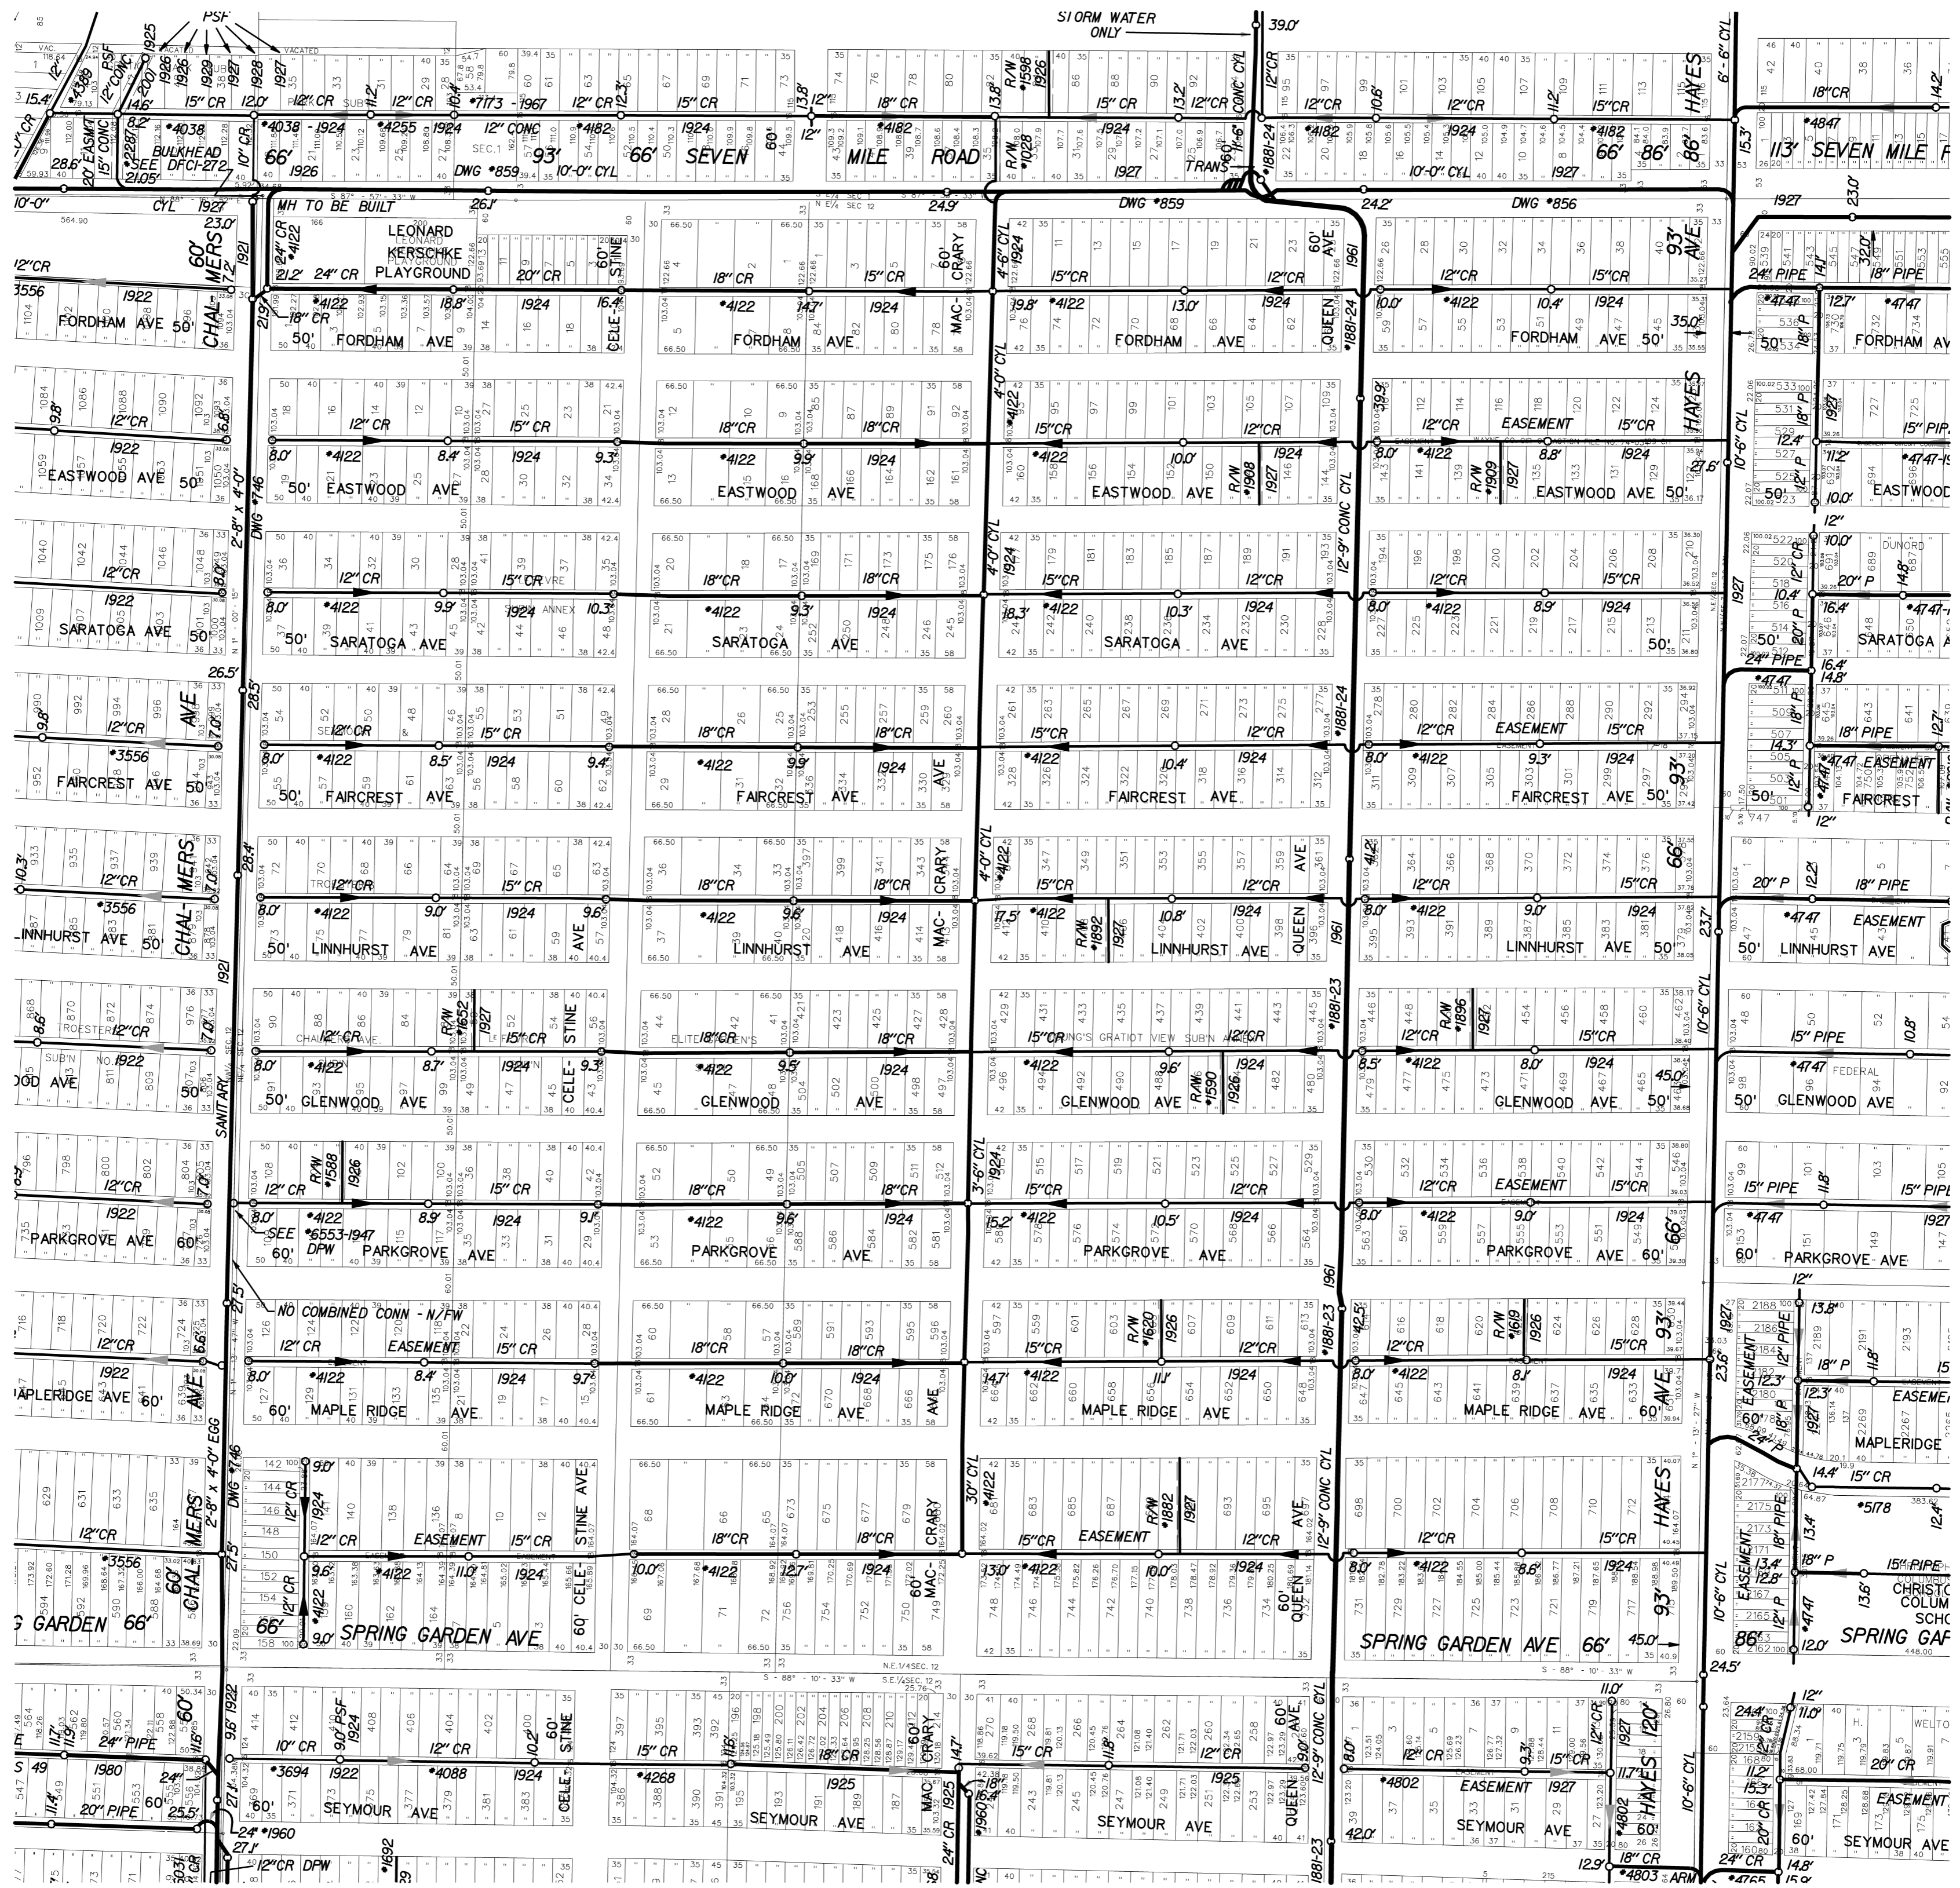

S-67-B

S-96-C

S-67-F

SEWER MAP

CITY OF DETROIT

SCALE: 1" = 200'

DWSD SEC. MAP NUMBER:

S-67-A

NOTES:

NAME	DATE
DIGITIZED BY: CEA, INC.	11-11-96
CHECKED BY: DWSD	11-11-96
LOG	
REVISED THRU:	12-31-03
PRINT DATE:	9-29-00



STATE PLANE

