


S-69-C

S-69-A

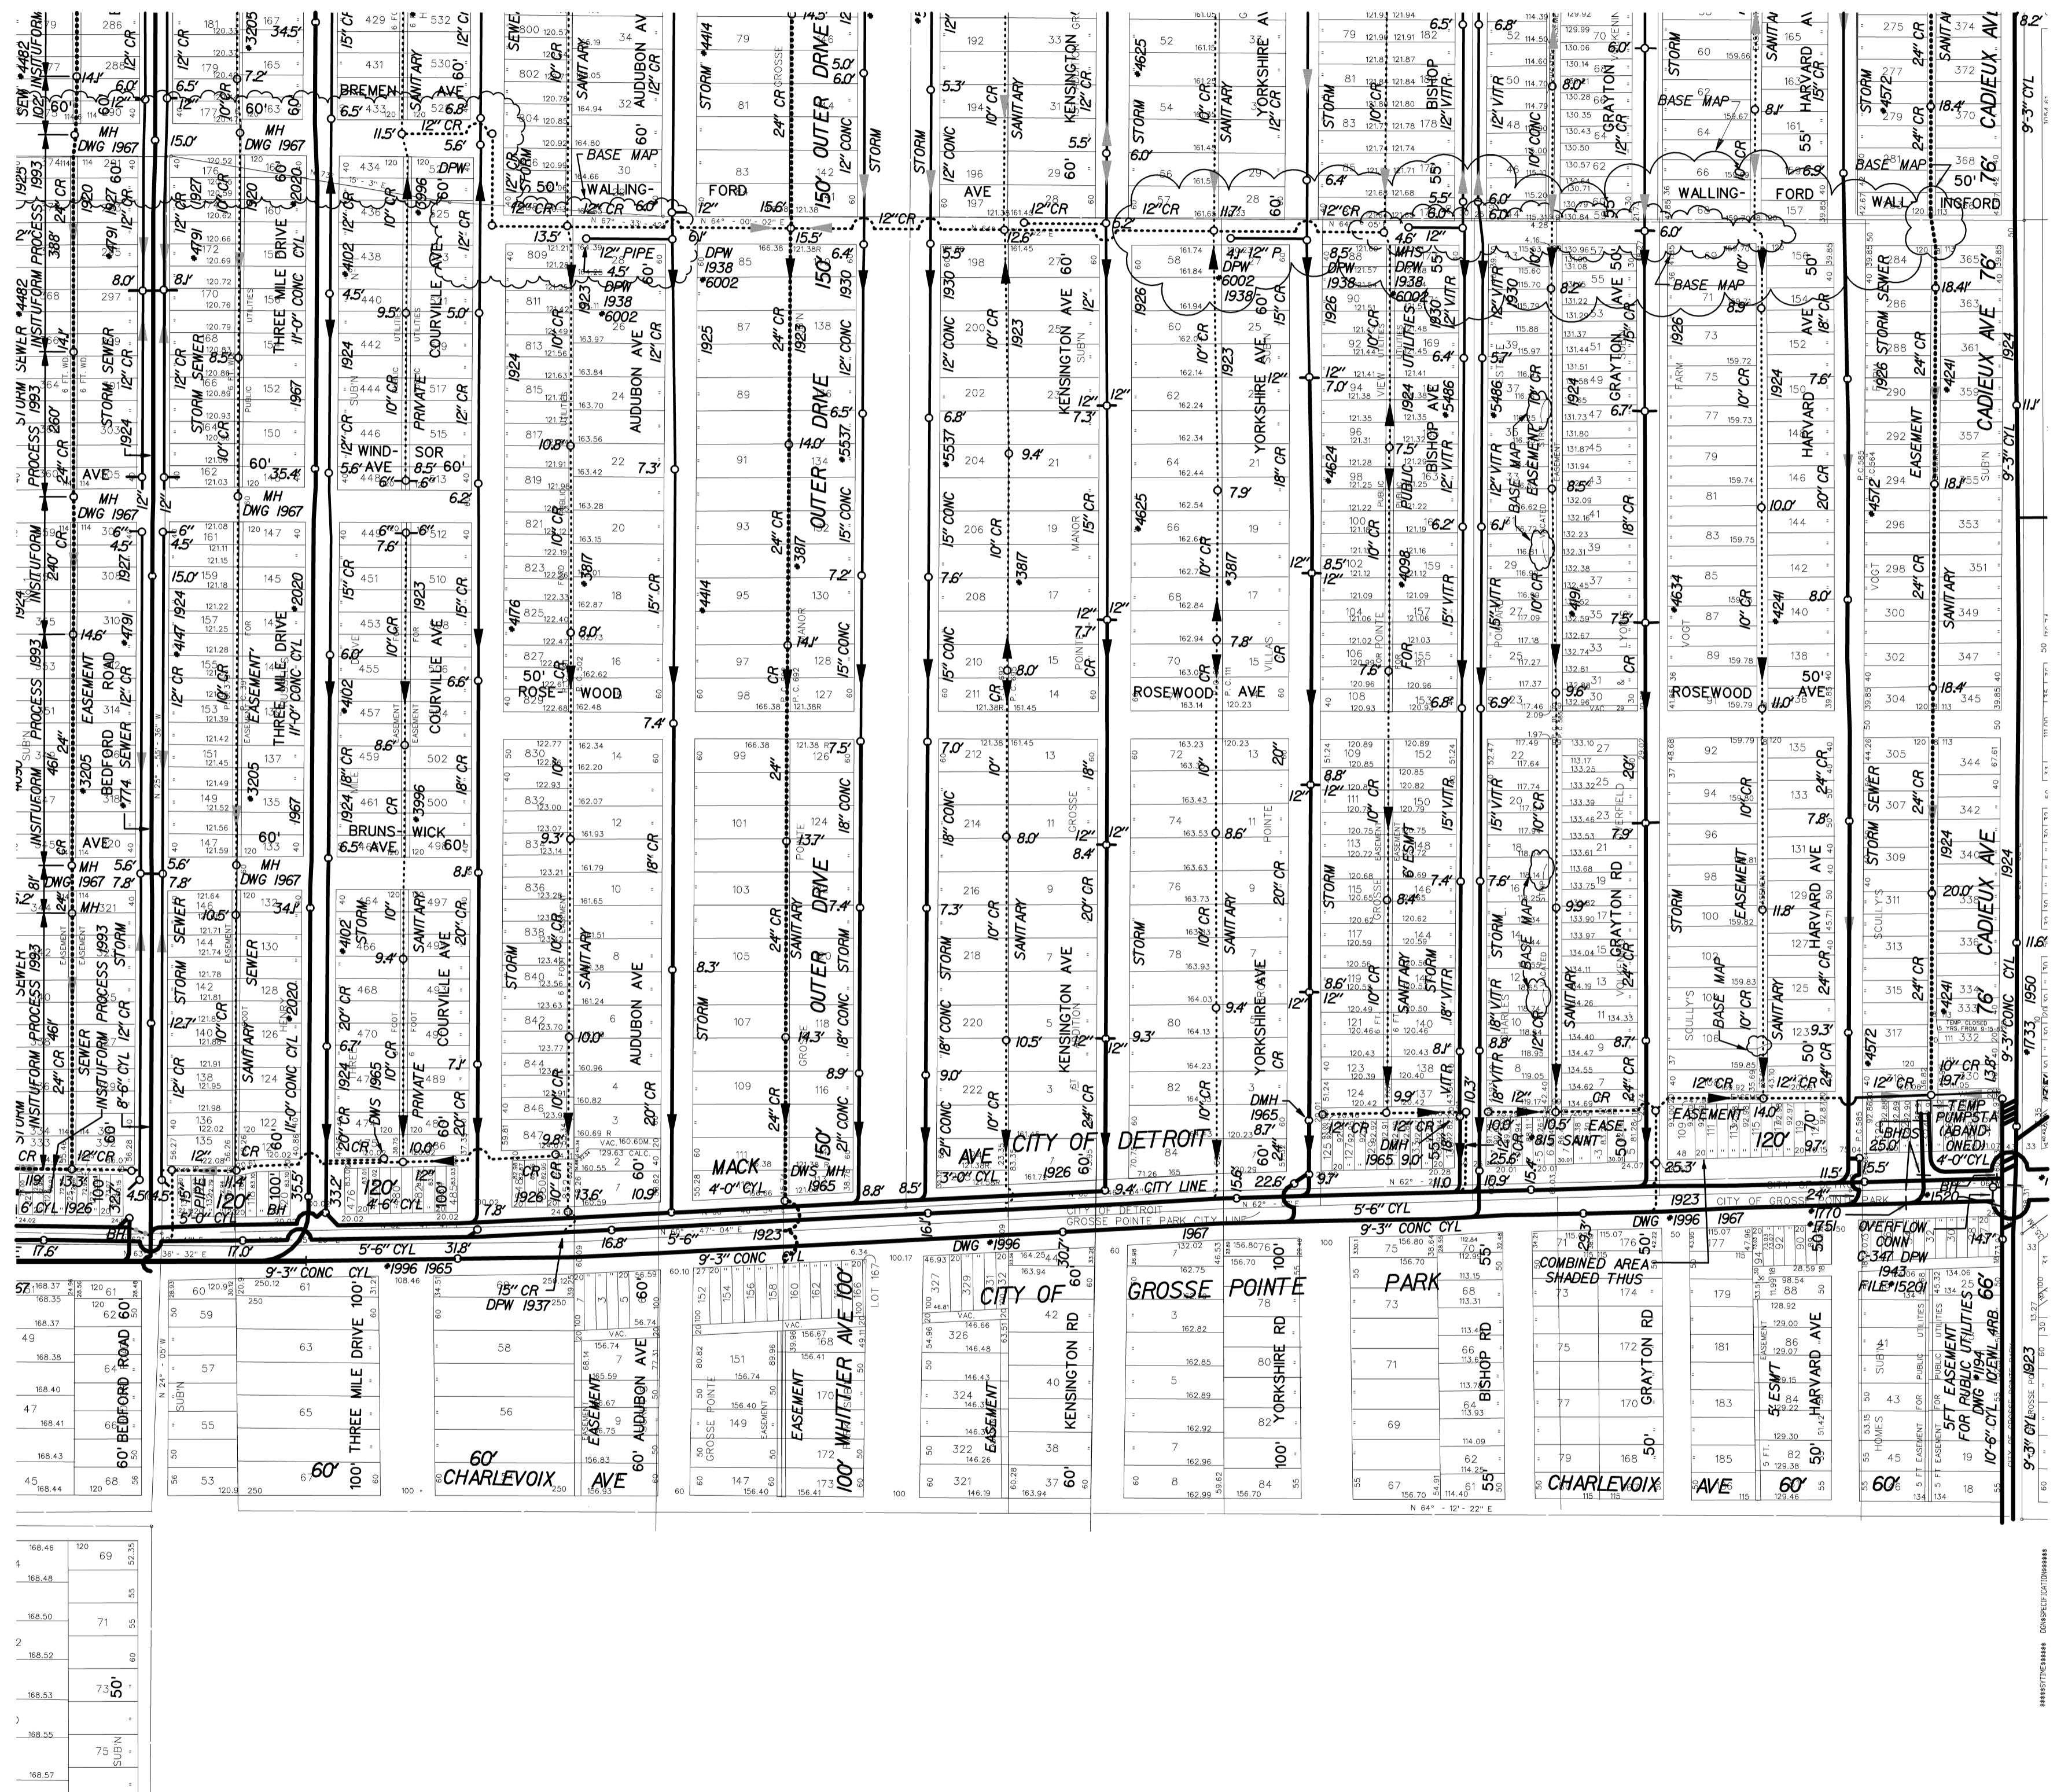

SEWER MAP		CITY OF DETROIT	
SCALE: 1" = 200'		DWS D. SEC. MAP NUMBER:	
		S-69-B	
NOTES:		DATE:	
DIGITIZED BY: CEA, INC.		11-11-96	
CHECKED BY: DWS D.			
LOG			
REVISED THRU:		03-15-06	
PRINT DATE:		11-21-00	



STATE PLANE