


S-71-C

S-71-A

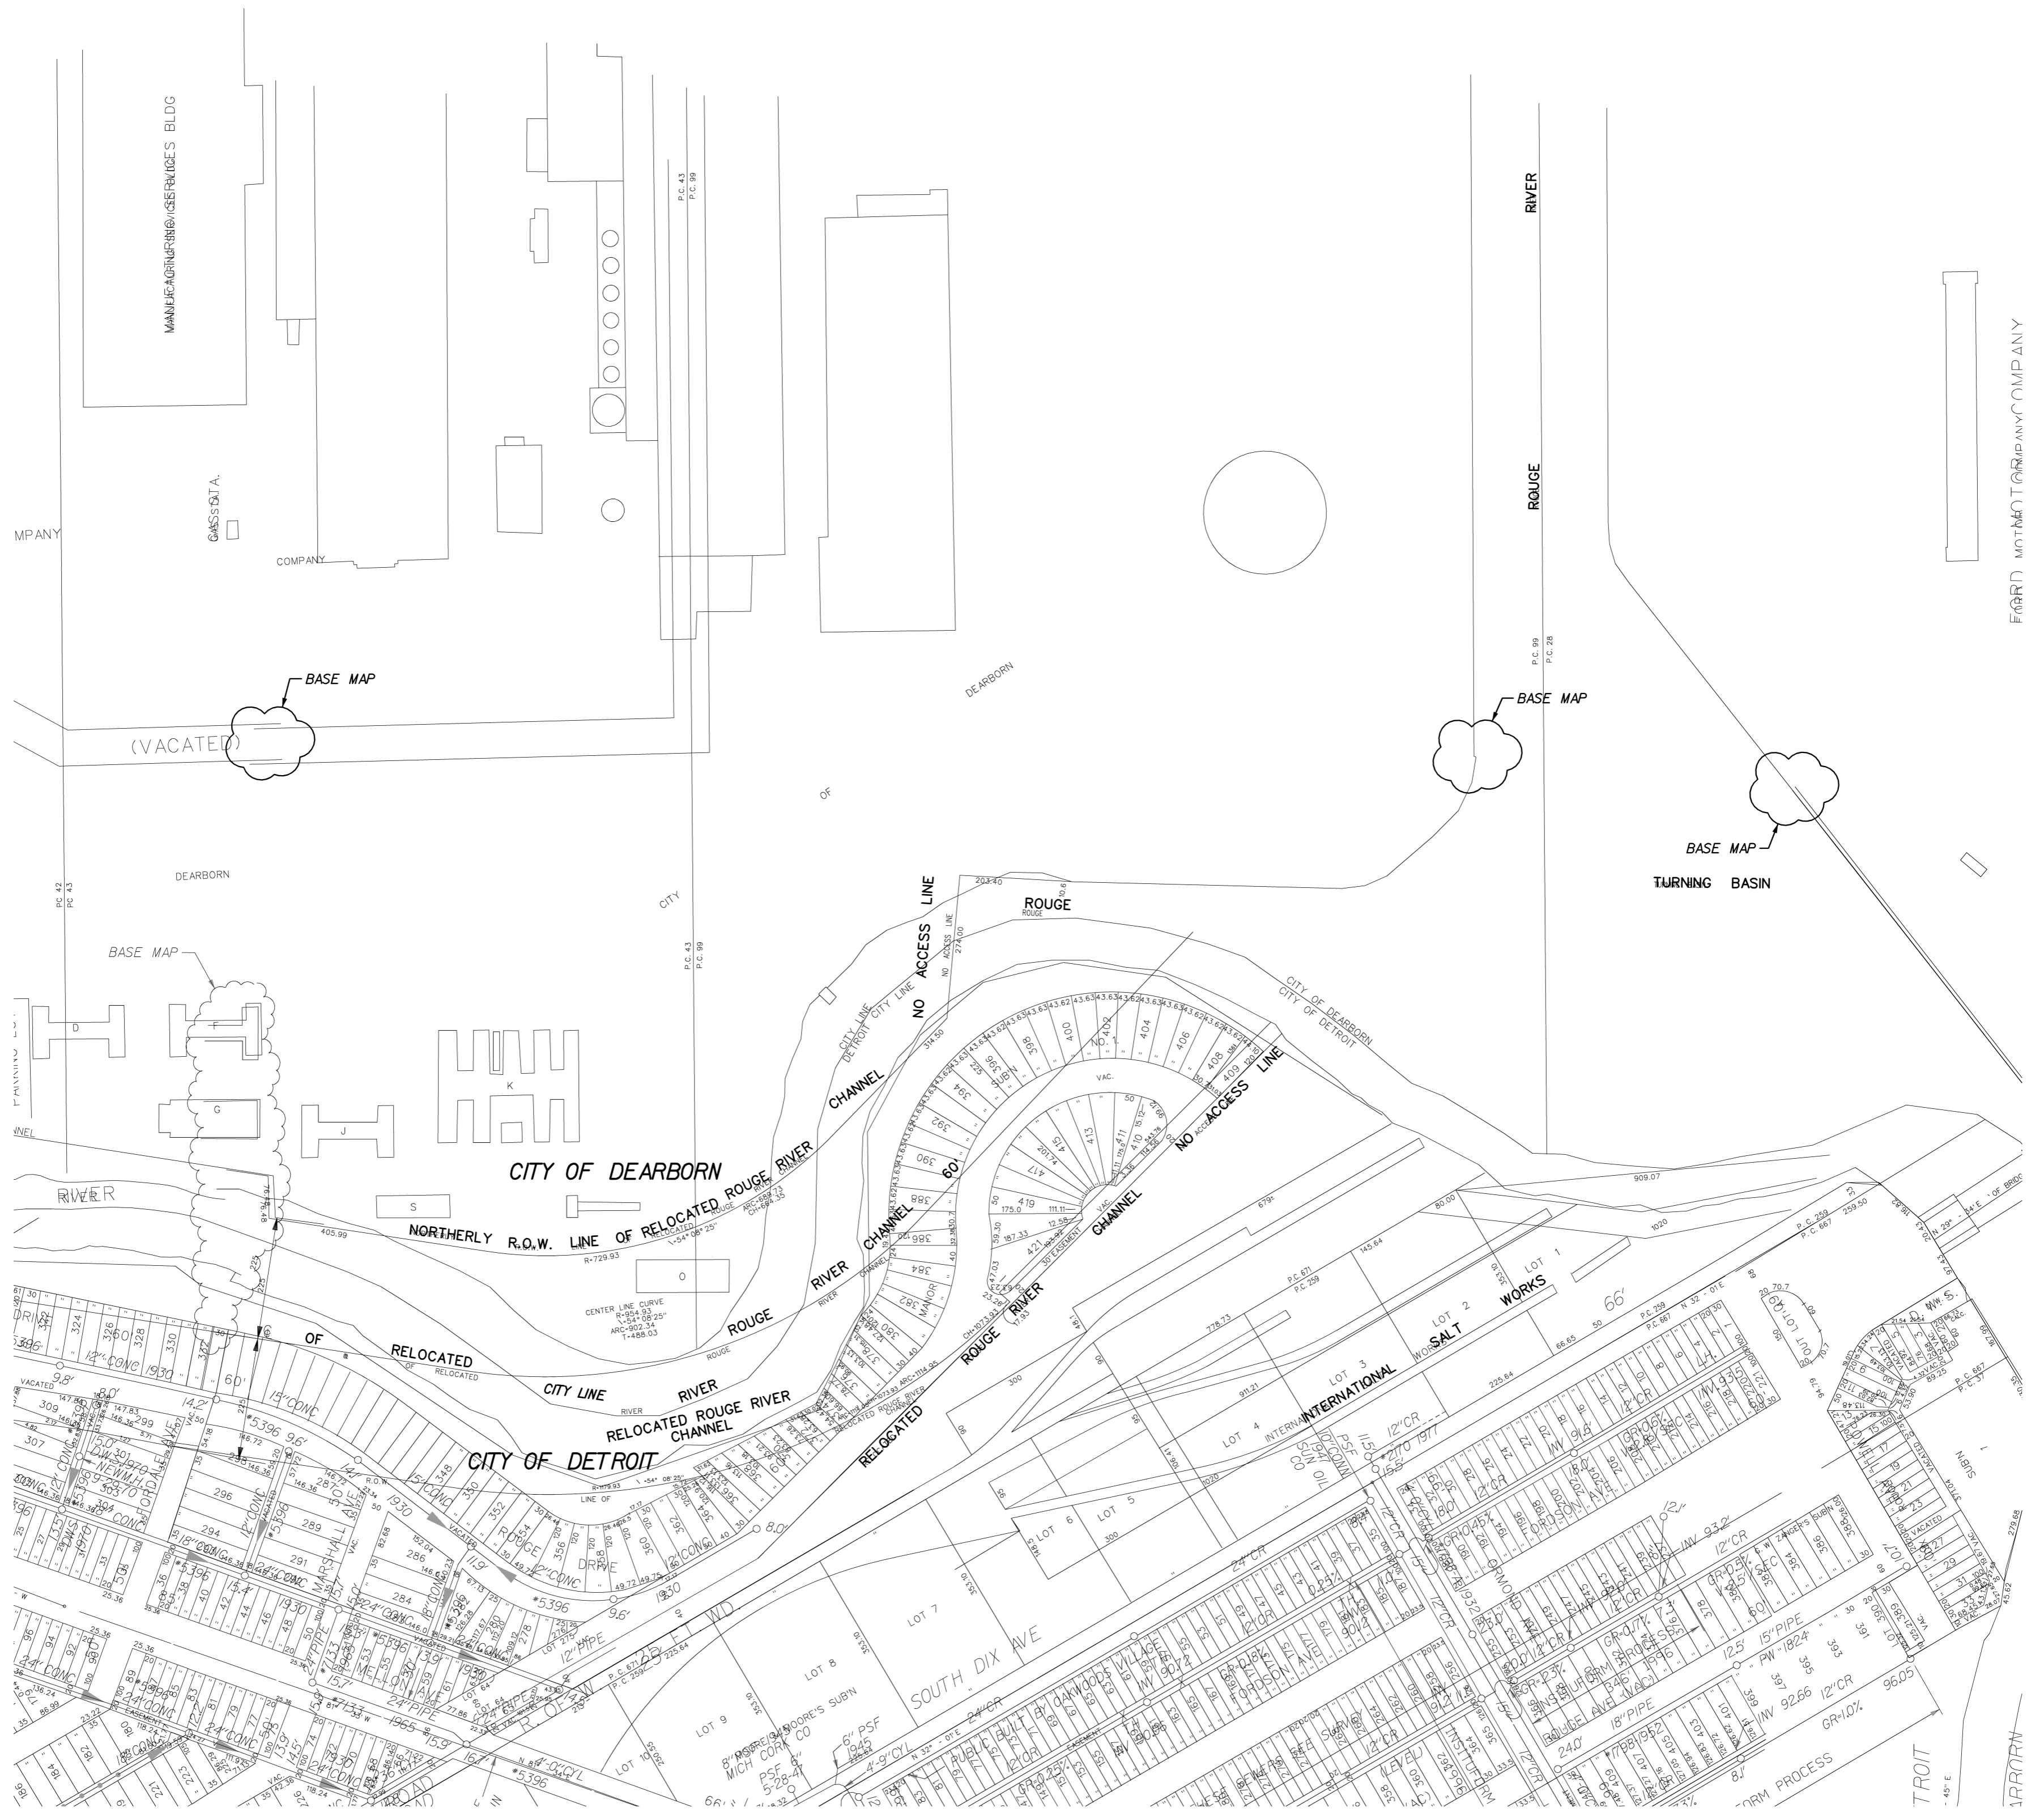

S-71-E

SEWER MAP

CITY OF DETROIT

SCALE: 1" = 200'

DWSD SEC. MAP NUMBER:  
**S-71-B**

NOTES:

NAME	DATE
DIGITIZED BY: CEA, INC.	11-05-96
CHECKED BY: DWSD	11-05-96
LOG	
REVISED THRU:	
PRINT DATE:	02-17-00



STATE PLANE