


S-72-E


S-1-C



S-1-G

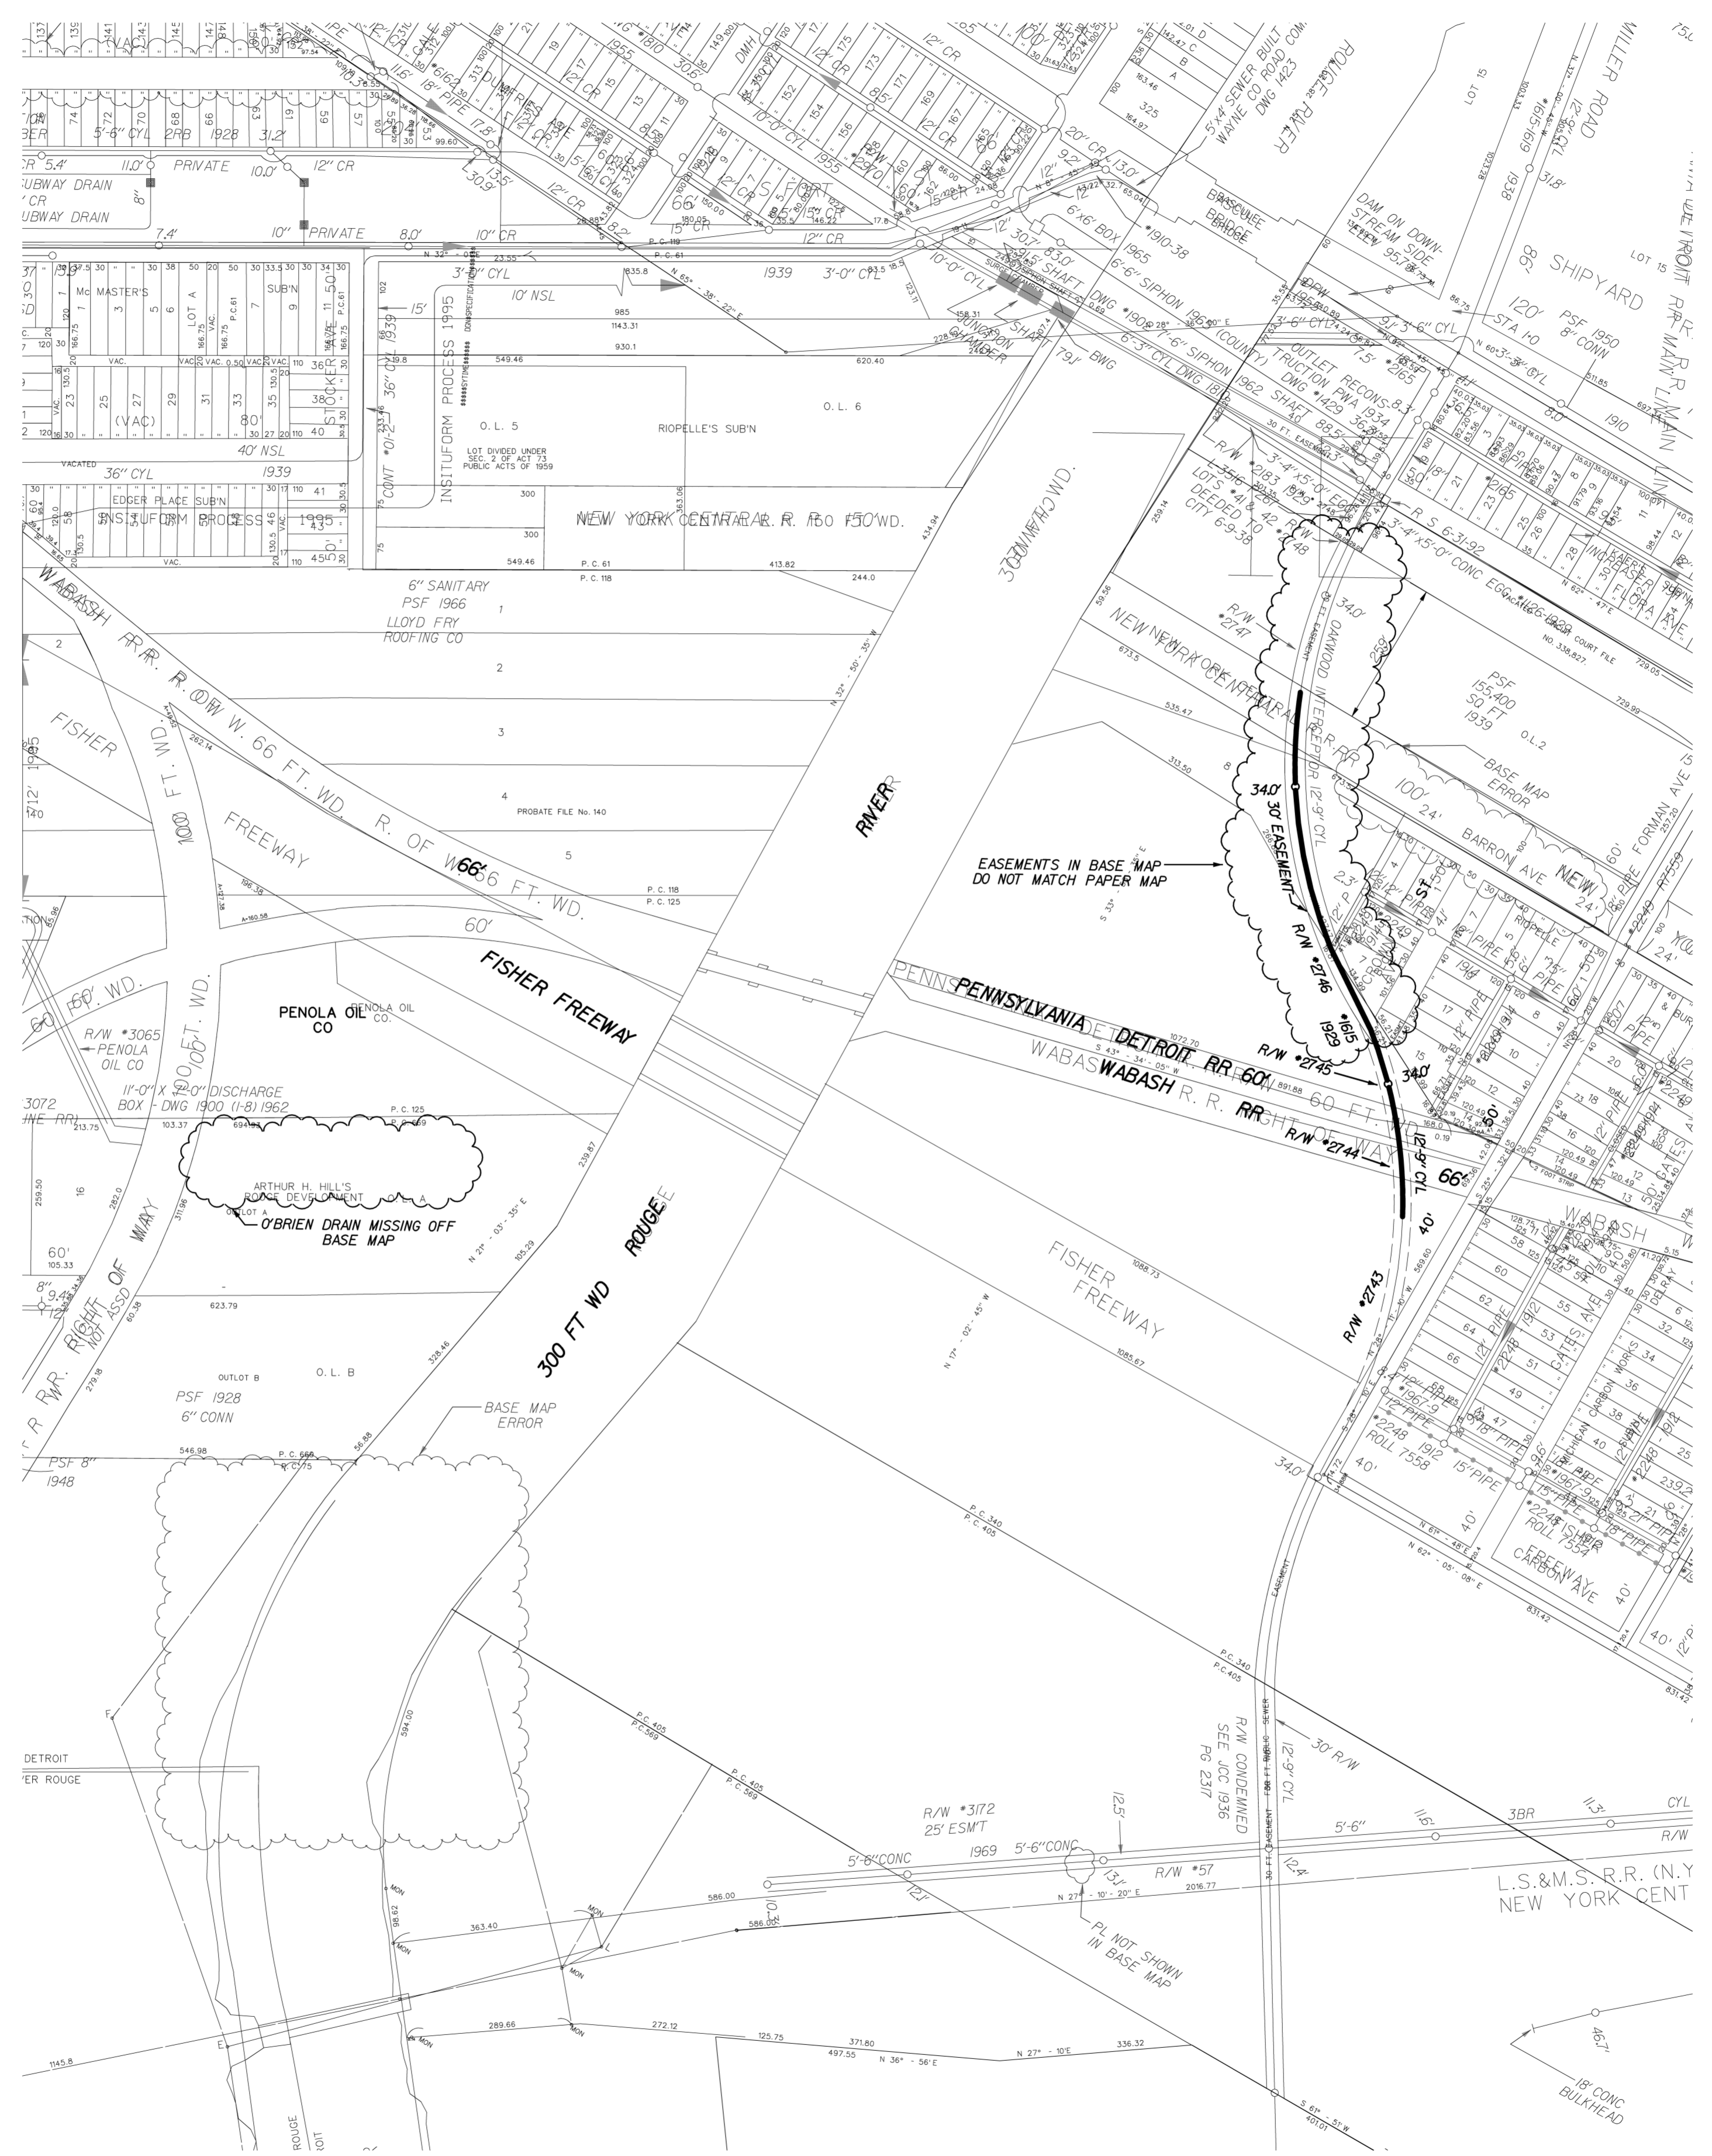

SEWER MAP		CITY OF DETROIT	
SCALE: 1" = 200'	DWSD SEC. MAP NUMBER:	REVISED THRU:	DATE:
	S-72-F	03-15-06	01-23-96 03-09-96
		CHECKED BY DWSD:	02-23-00
		PRINT DATE:	03-15-06
		REVISED THRU:	

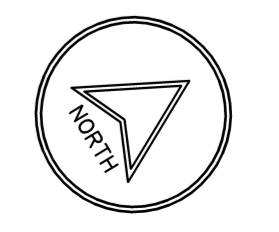

STATE PLANE