


S-73-B

S-72-C

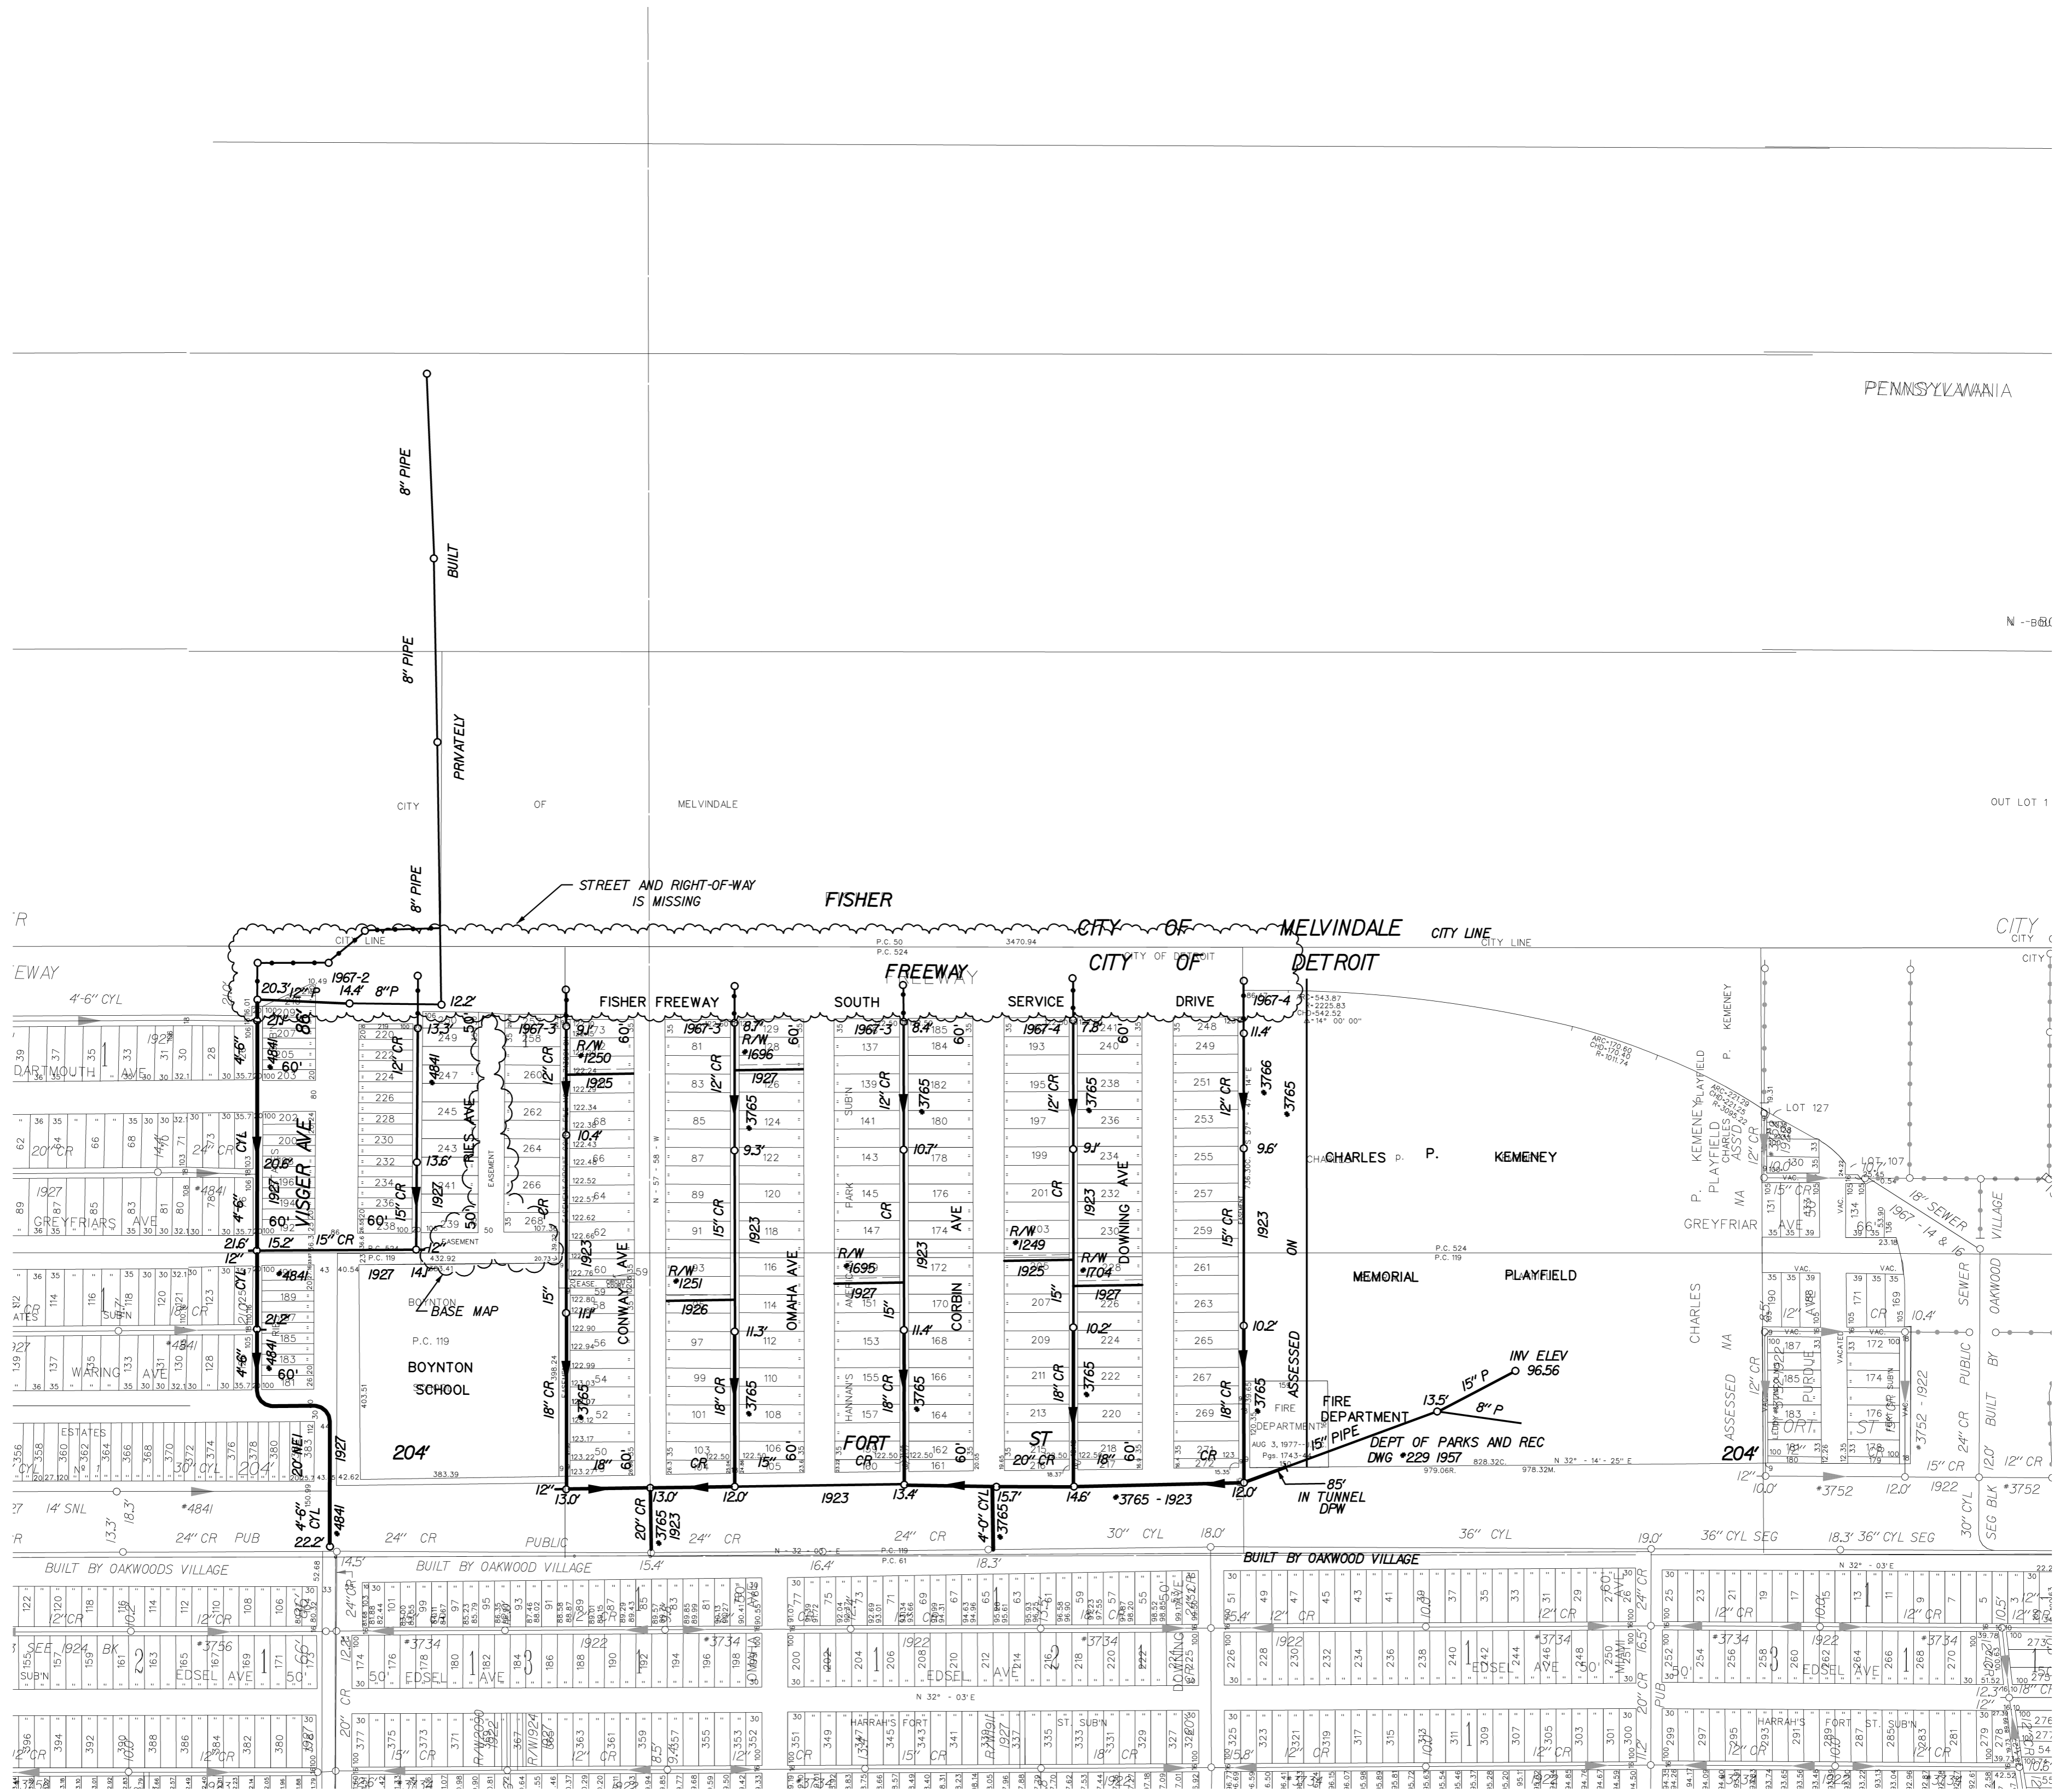

S-73-F



SEWER MAP

CITY OF DETROIT


SCALE: 1" = 200'

DWSD SEC. MAP NUMBER:

S-73-A

NOTES:

NAME	DATE
DIGITIZED BY: CEA, INC.	11-05-96
CHECKED BY: DWSD	11-05-96
LOG	
REVISED THRU:	
PRINT DATE:	02-23-00

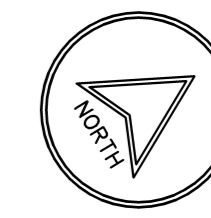

STATE PLANE