


S-73-C


S-73-A

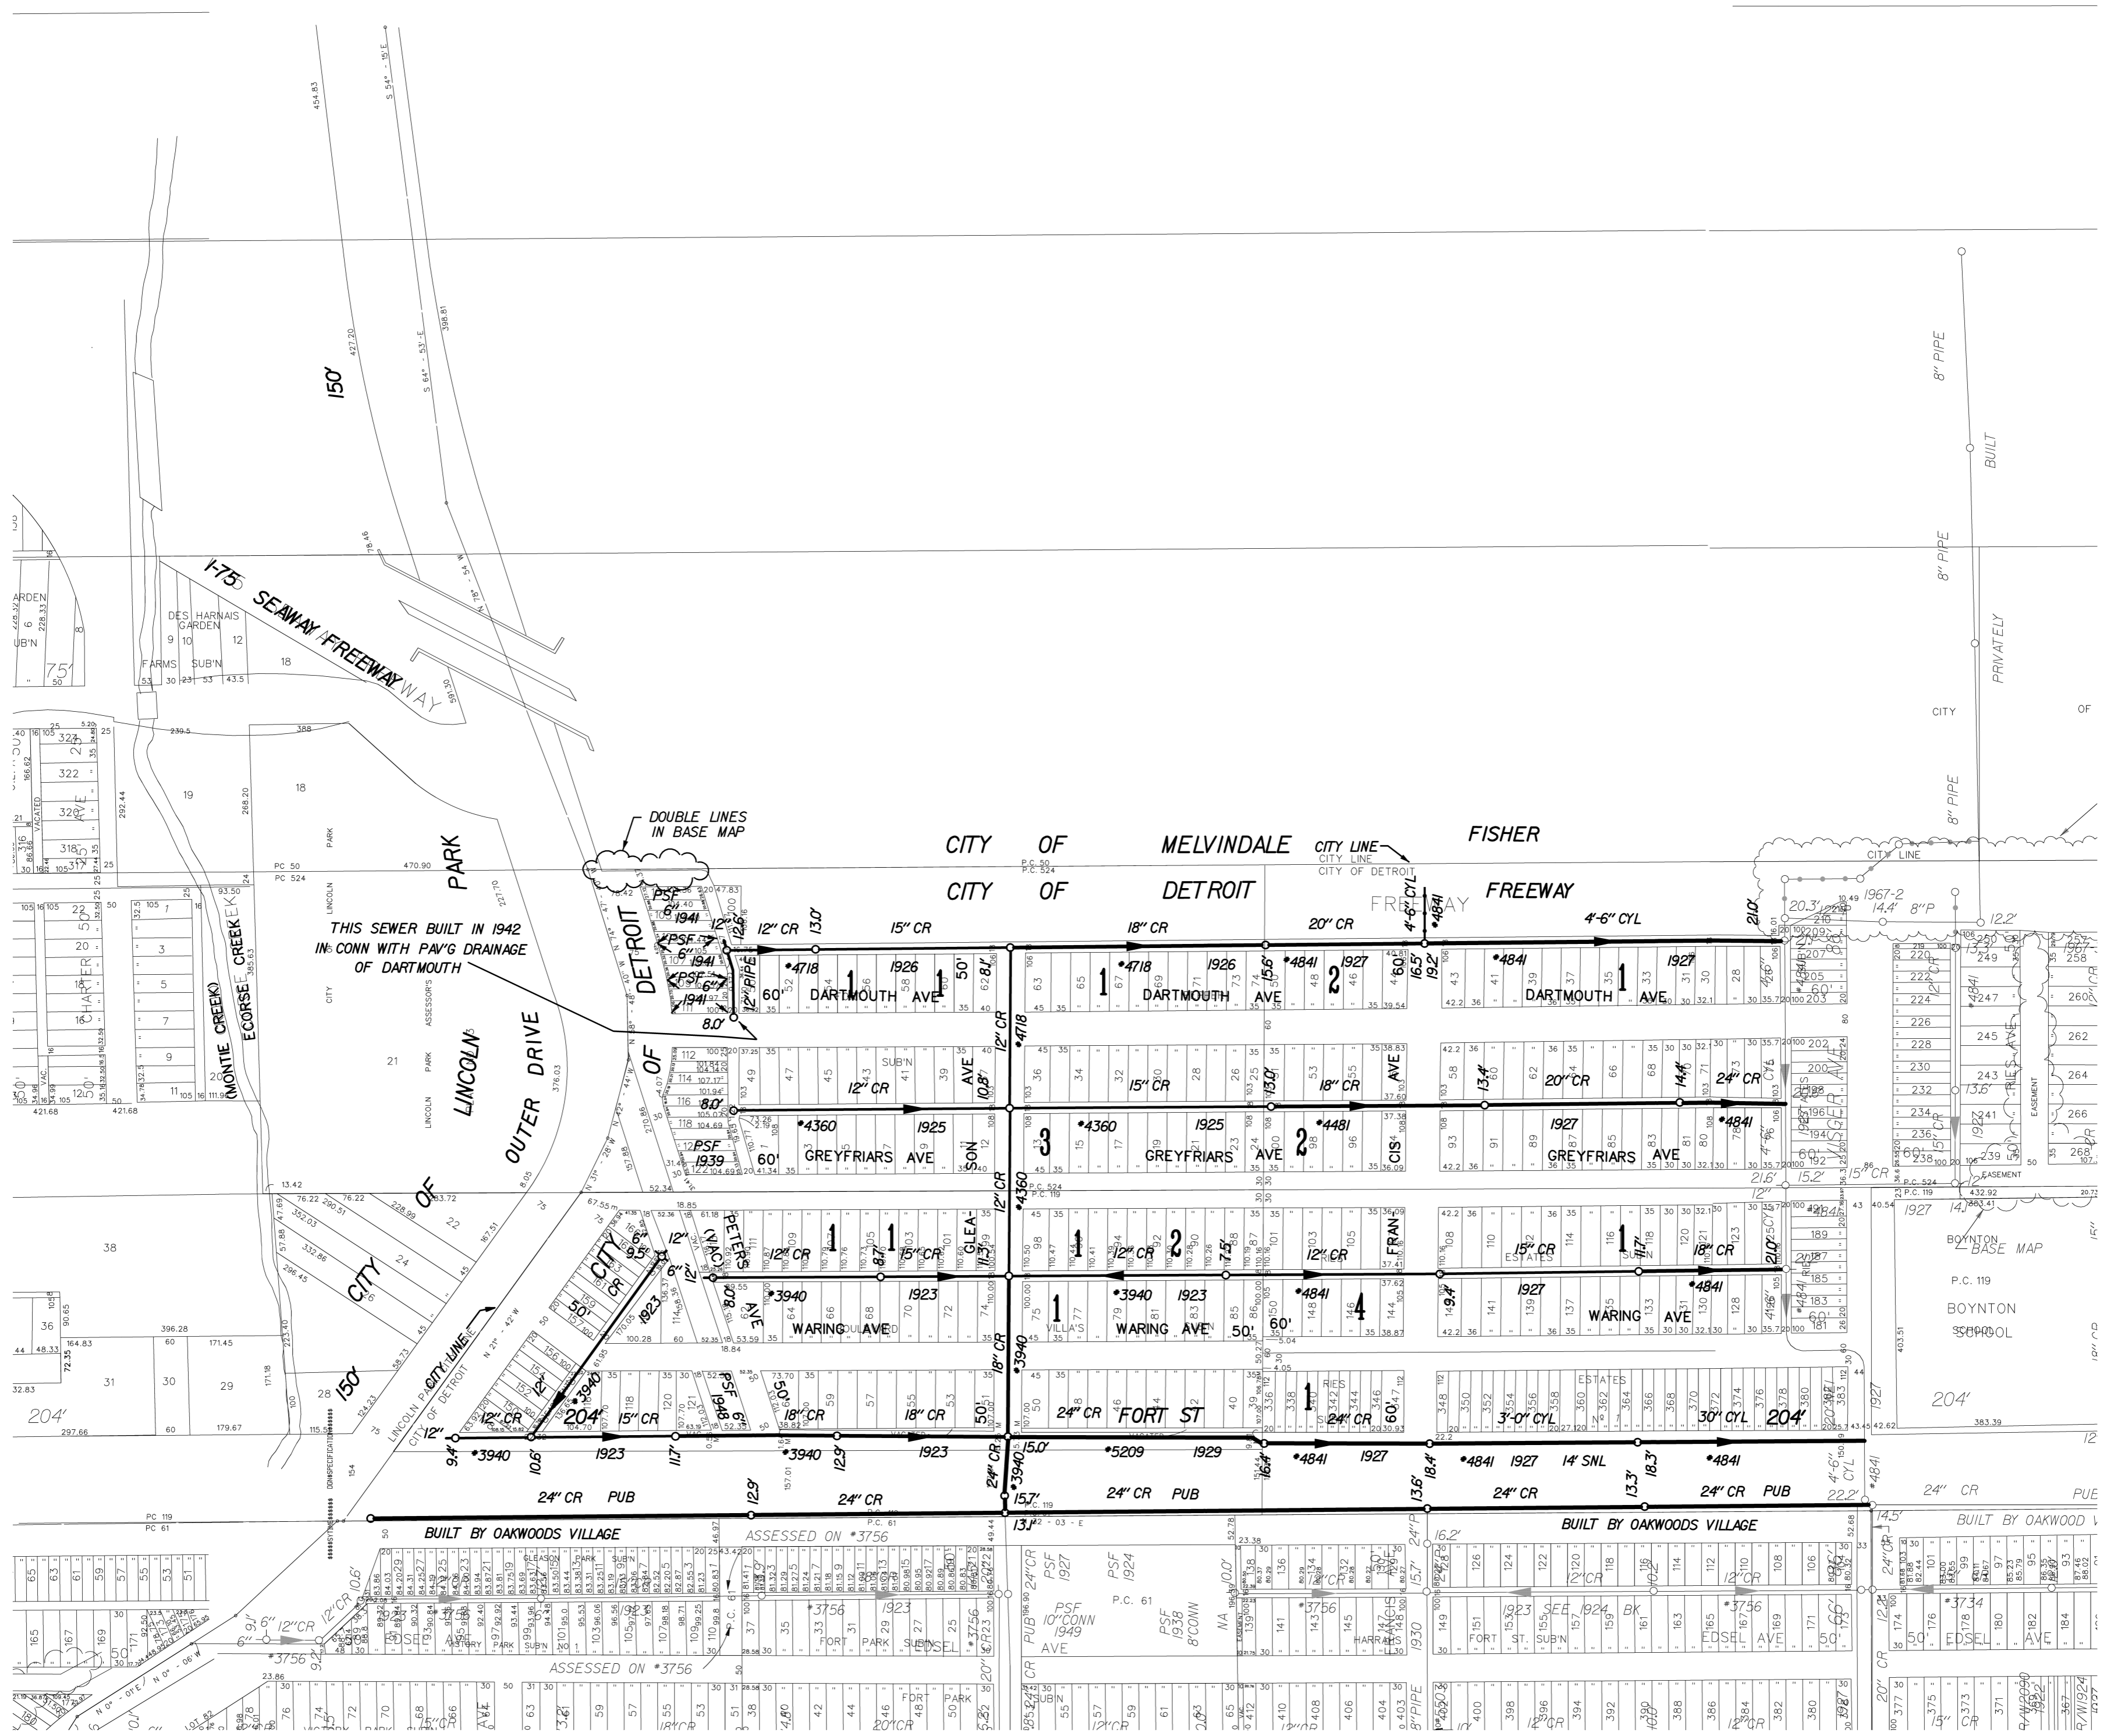

S-73-E



SEWER MAP	CITY OF DETROIT												
SCALE: 1" = 200' 	DWSD SEC. MAP NUMBER: <div style="font-size: 24px; font-weight: bold; text-align: center;">S-73-B</div>												
NOTES: _____ _____ _____	<table border="1" style="width: 100%; border-collapse: collapse;"> <tr> <td style="font-size: 8px;">NAME</td> <td style="font-size: 8px;">DATE</td> </tr> <tr> <td style="font-size: 8px;">DIGITIZED BY: CEA, INC.</td> <td style="font-size: 8px;">11-19-96</td> </tr> <tr> <td style="font-size: 8px;">CHECKED BY: DWSD</td> <td style="font-size: 8px;">11-19-96</td> </tr> <tr> <td style="font-size: 8px;">LOG</td> <td></td> </tr> <tr> <td style="font-size: 8px;">REVISED THRU:</td> <td></td> </tr> <tr> <td style="font-size: 8px;">PRINT DATE:</td> <td style="font-size: 8px;">02-23-00</td> </tr> </table>	NAME	DATE	DIGITIZED BY: CEA, INC.	11-19-96	CHECKED BY: DWSD	11-19-96	LOG		REVISED THRU:		PRINT DATE:	02-23-00
NAME	DATE												
DIGITIZED BY: CEA, INC.	11-19-96												
CHECKED BY: DWSD	11-19-96												
LOG													
REVISED THRU:													
PRINT DATE:	02-23-00												

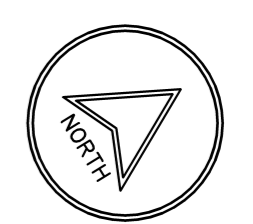

STATE PLANE