


S-82-B

S-7-C

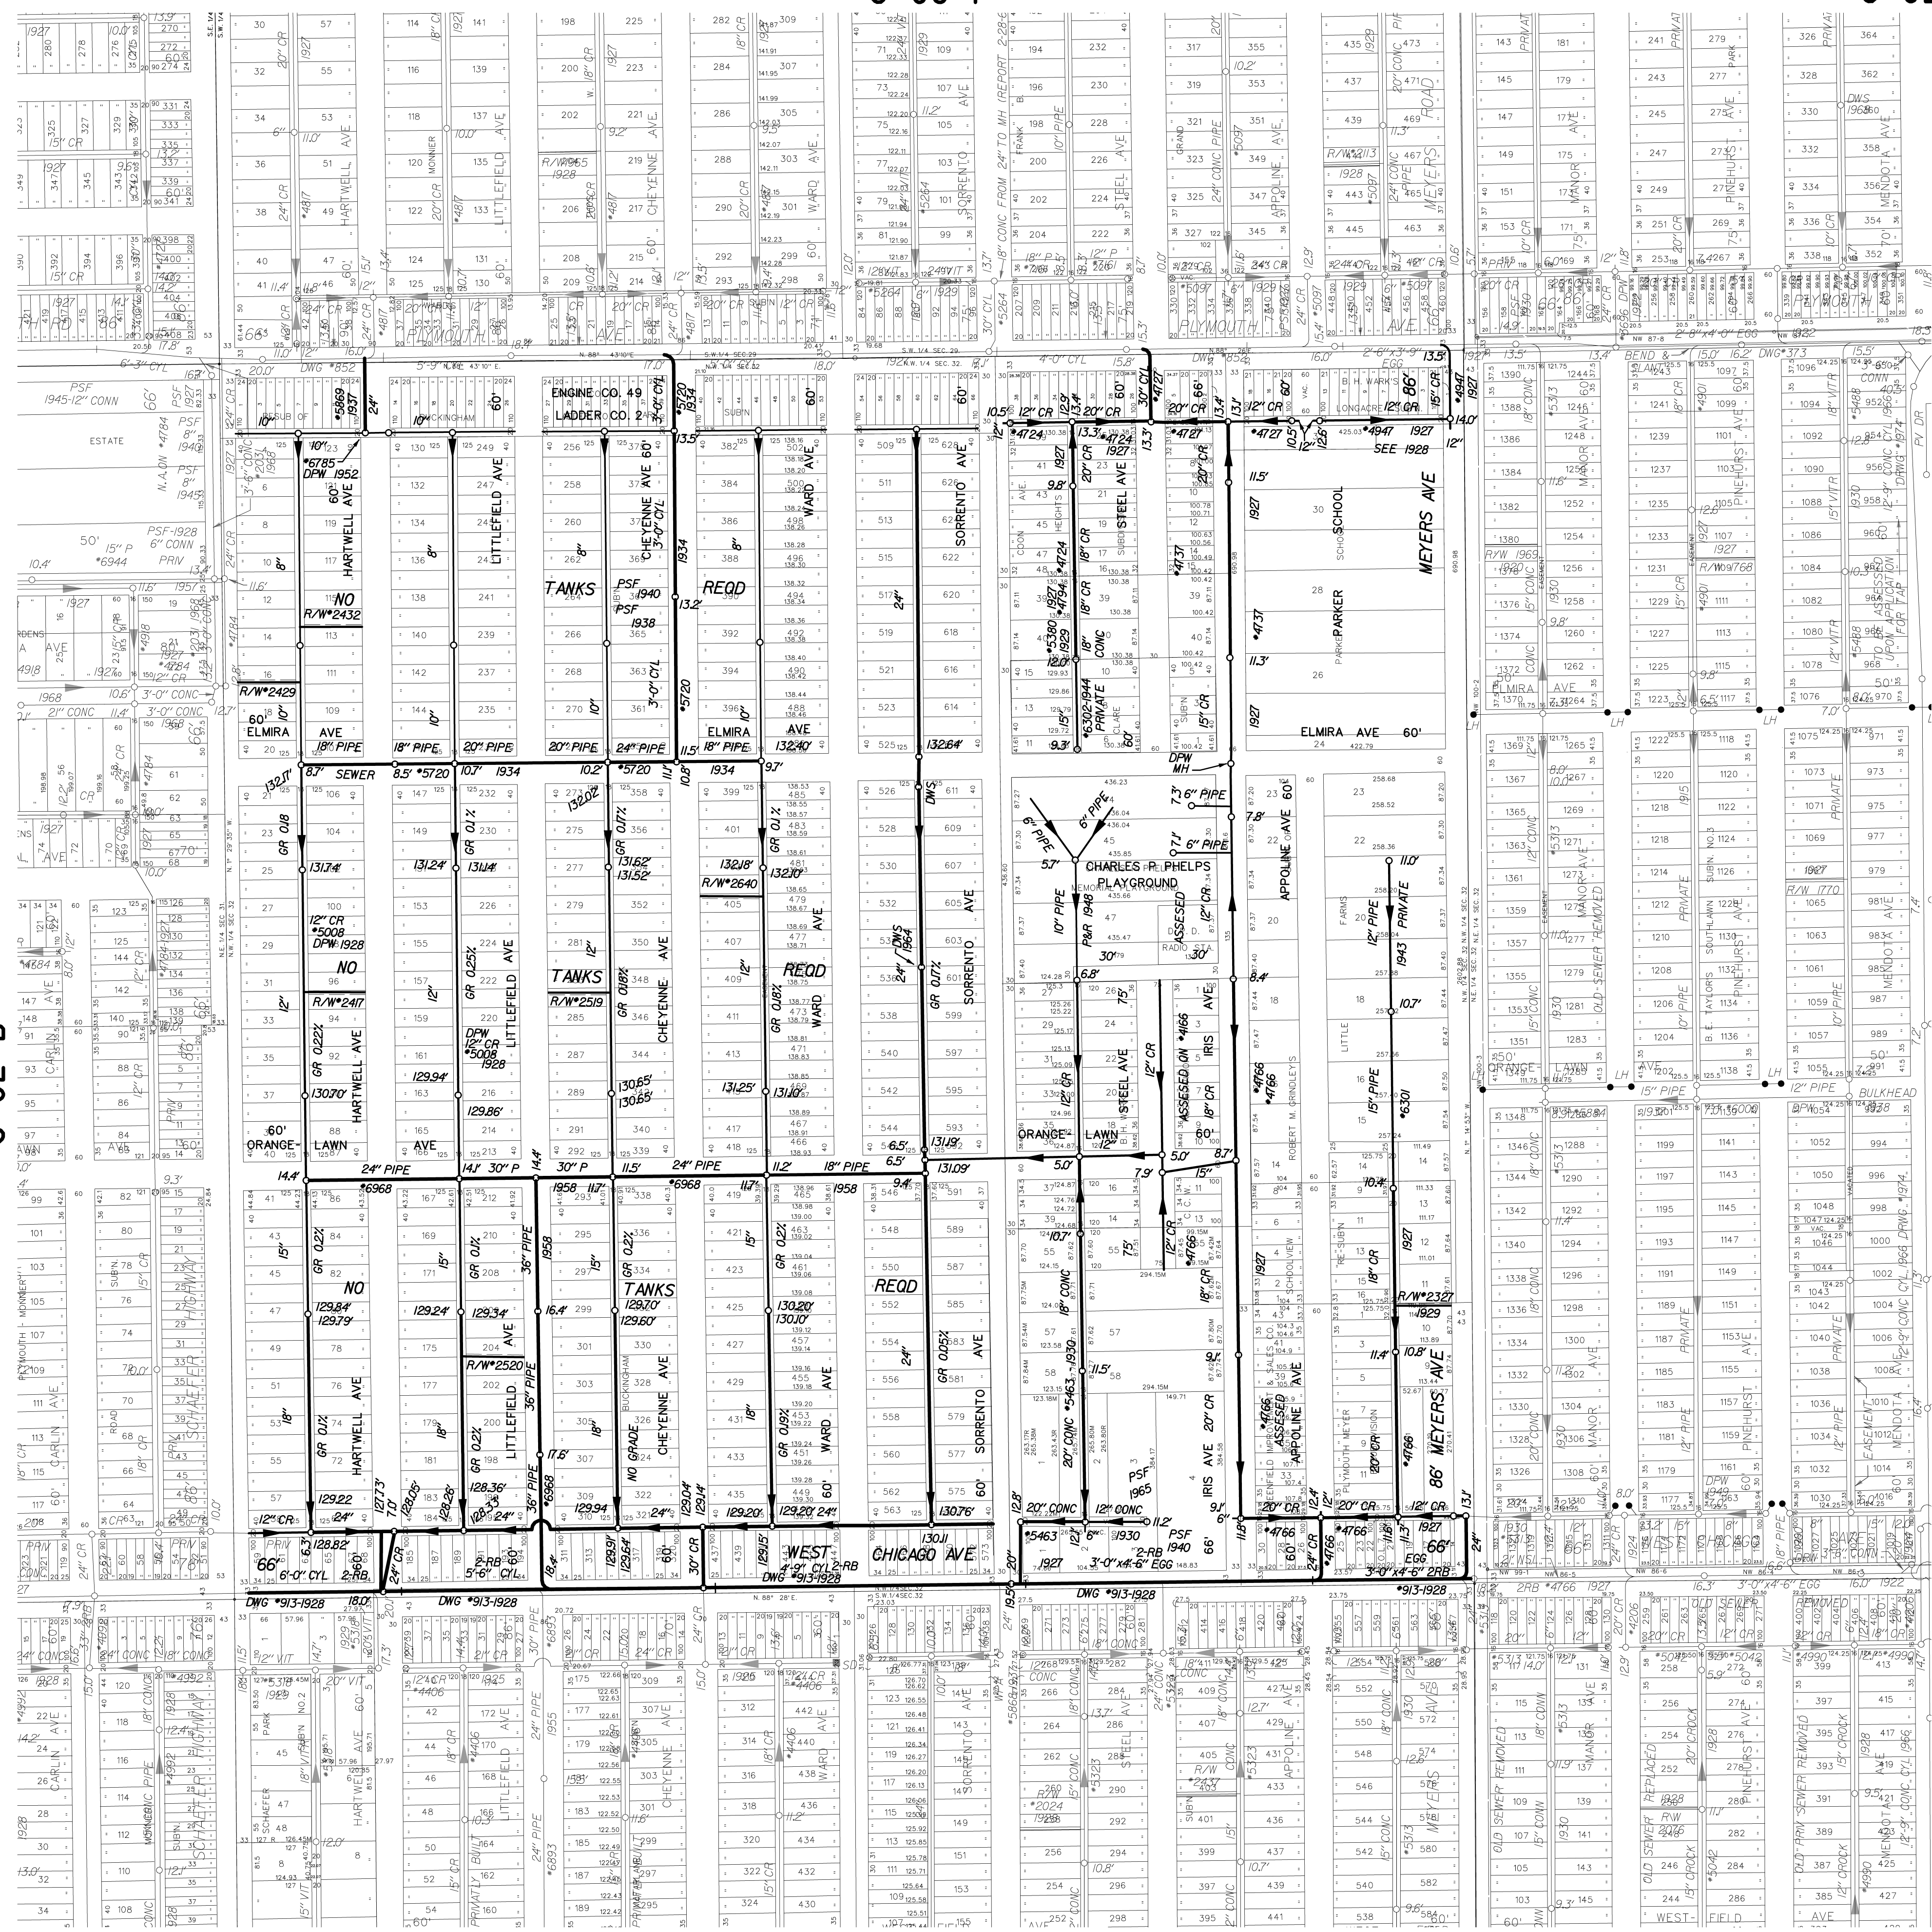

SEWER MAP **CITY OF DETROIT**

SCALE: 1" = 200' DWSD SEC. MAP NUMBER: **S-82-A** REVISED THRU: 5-28-97

DIGITIZED BY: CEI, INC.	DATE: 11-16-95
E. LEWIS	G. AZIZ
CHECKED BY: DWSD	PRINT DATE: 02-17-00
REVISION DATE:	REVISION DATE: 03-15-06



STATE PLANE