
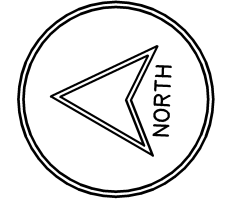


S-82-F

S-82-A

S-82-E

S-7-D

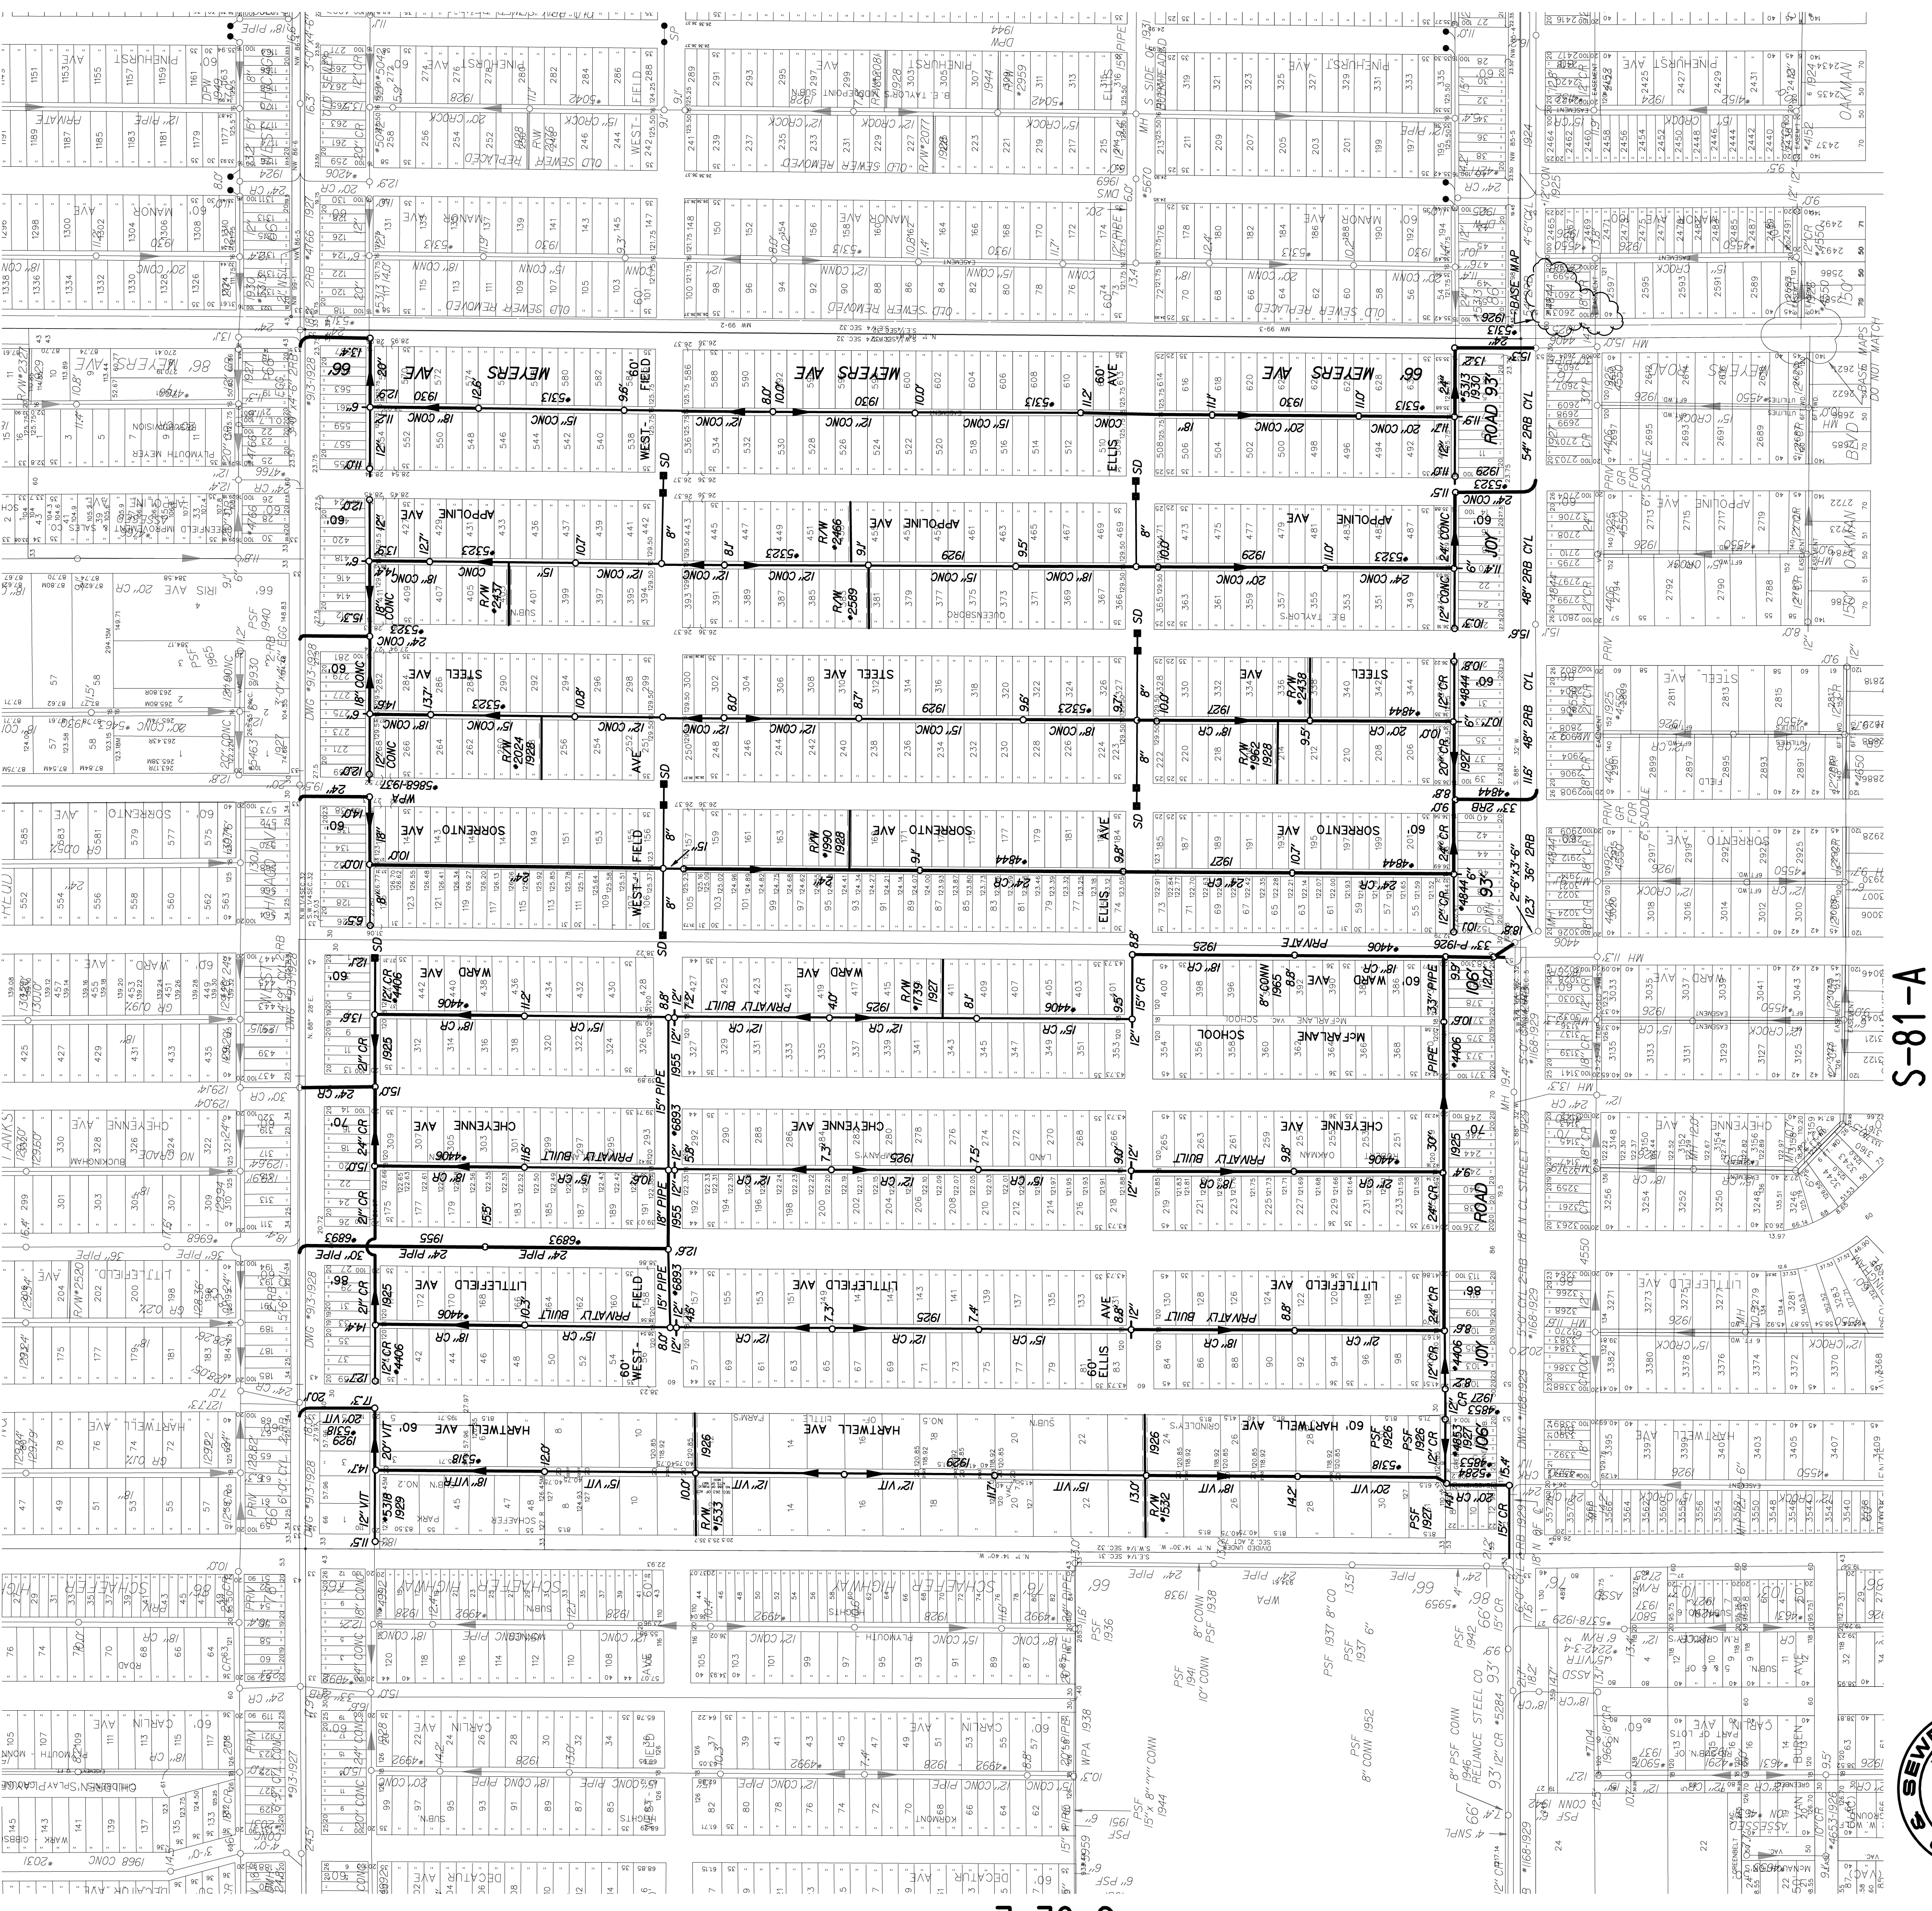

STATE PLANE

DATE	11-09-95
DIGITIZED BY:	CEA, INC.
DATE	03-05-96
CHECKED BY:	R.E. UY
DATE	02-10-00
PRINT DATE:	

SEWER MAP

CITY OF DETROIT

DWSO SEC. MAP NUMBER: S-82-F

REVISED THRU:

