


S-100-A

S-82-B

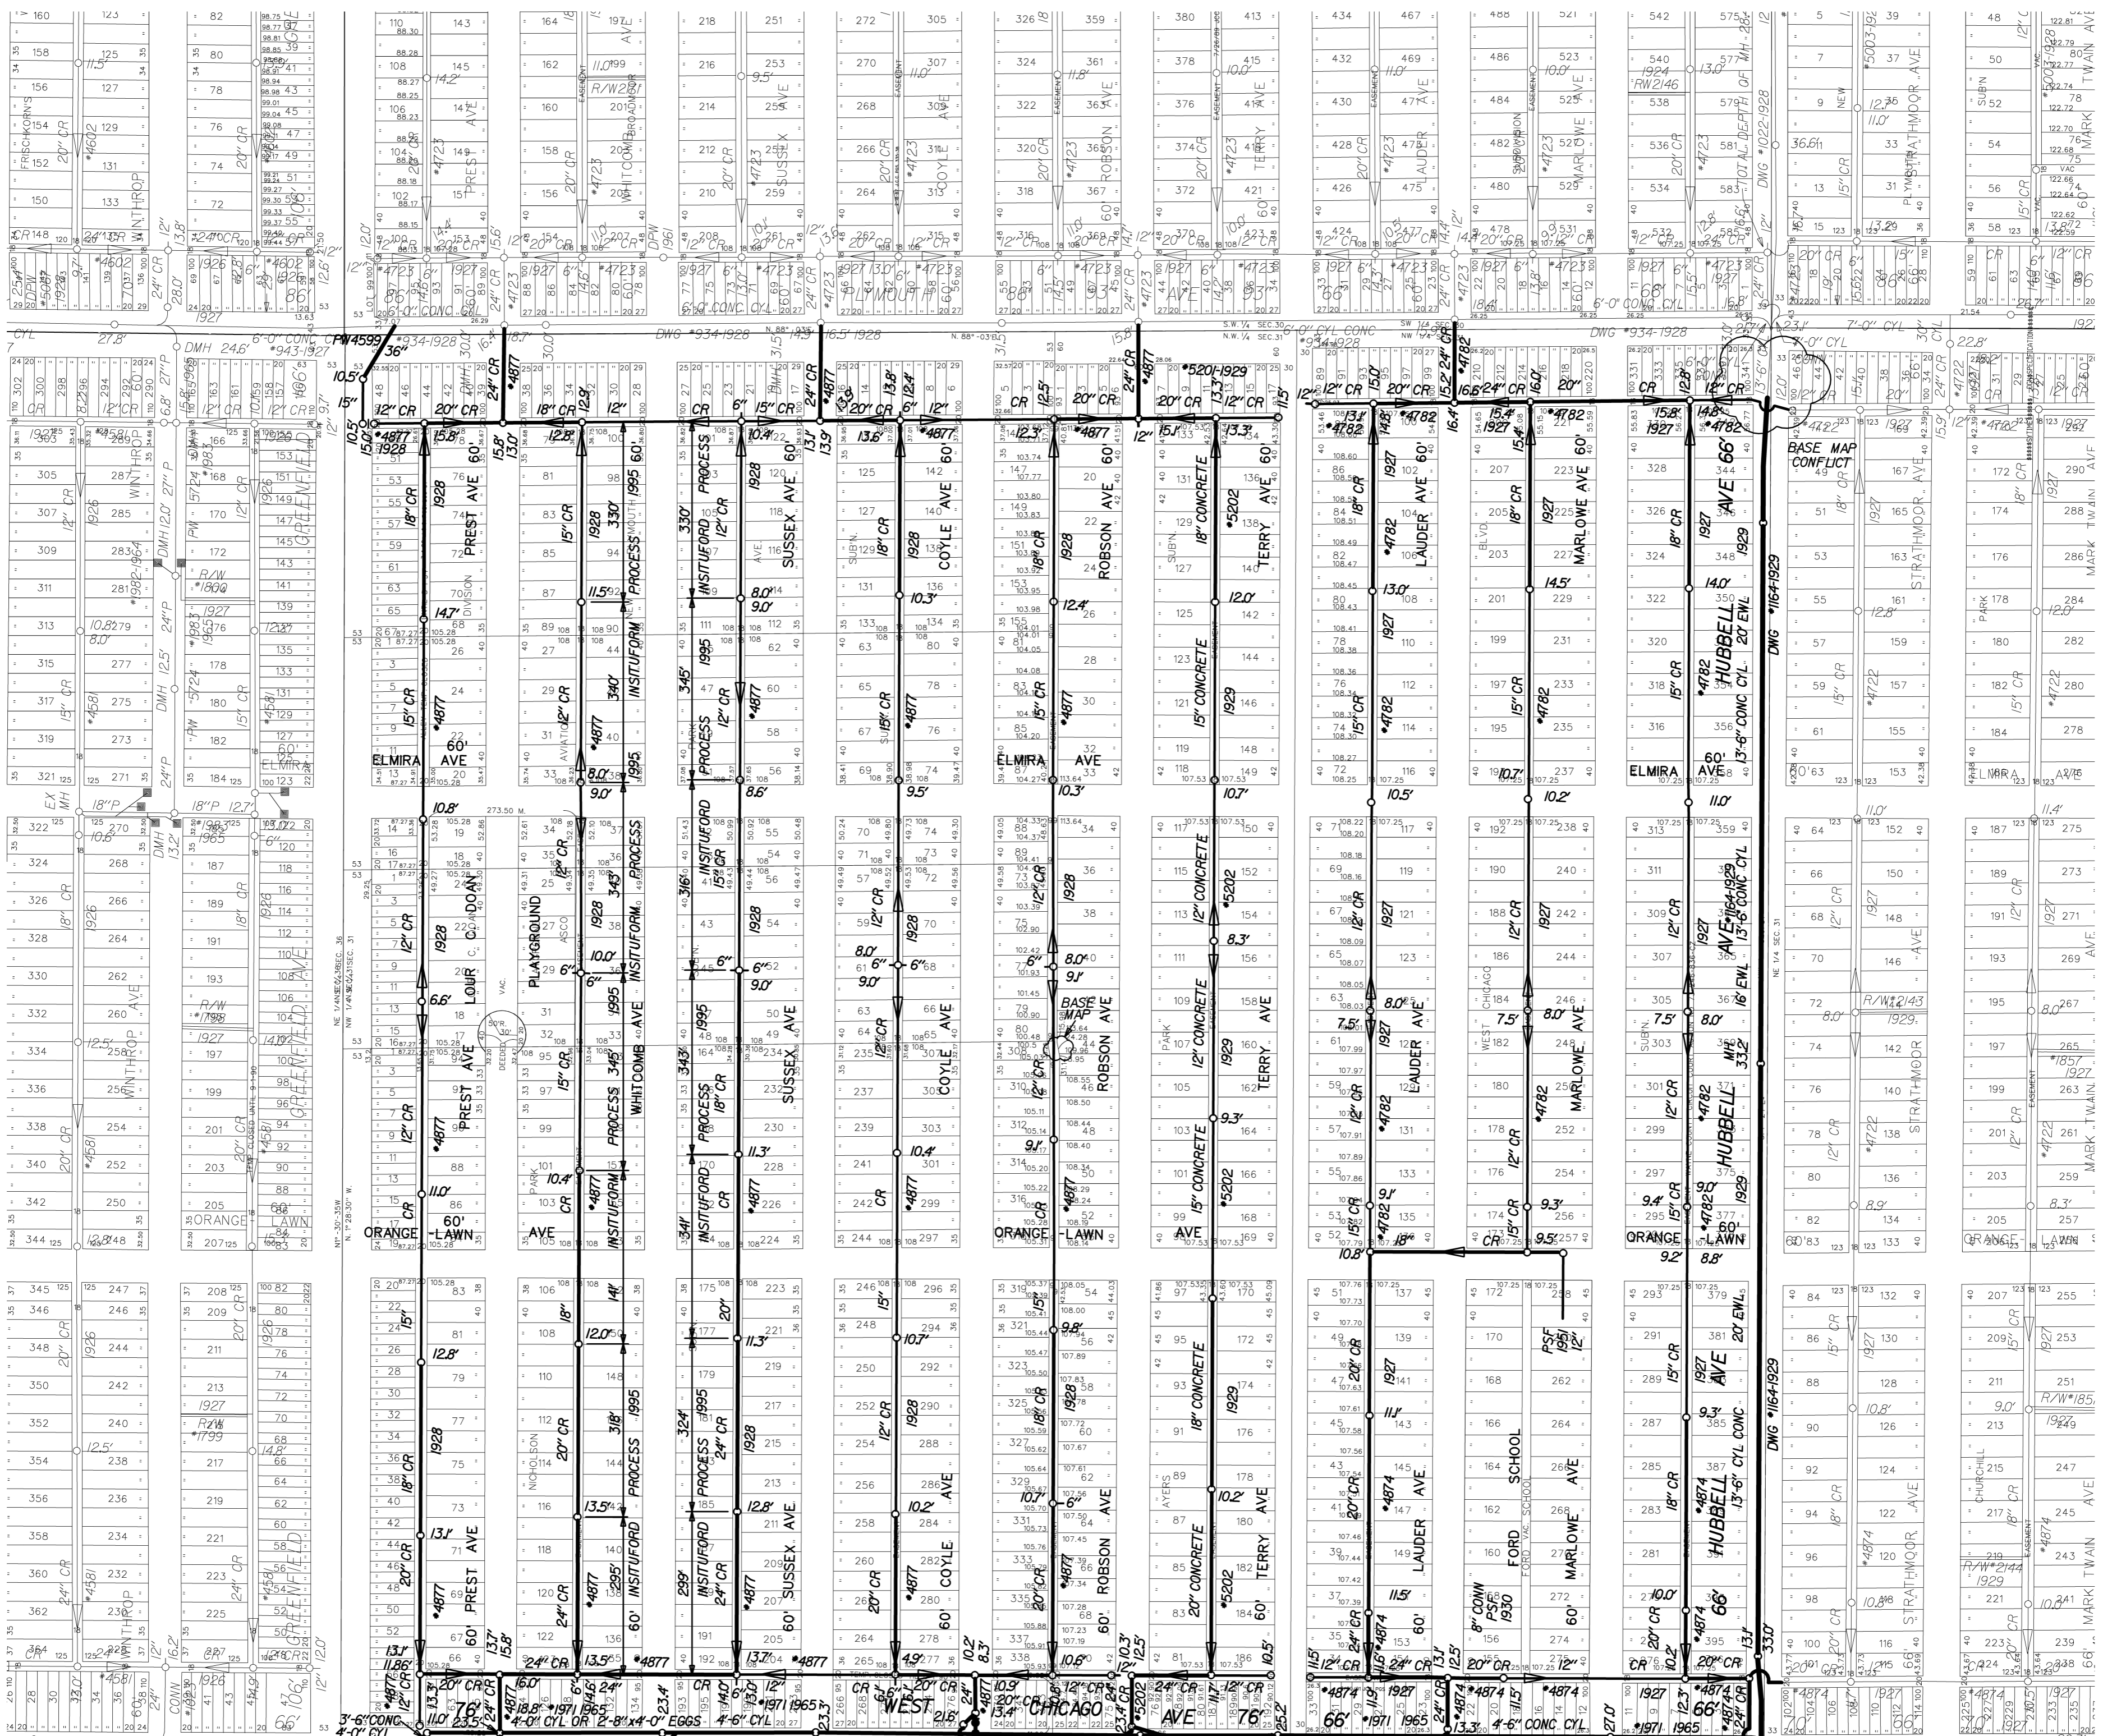

SEWER MAP

CITY OF DETROIT

SCALE: 1" = 200'

DWSD SEC. MAP NUMBER:
S-82-C

NOTES:

NAME	DATE
DIGITIZED BY: CEI, INC.	03-08-96
CHECKED BY: DWS	03-08-96
LOG	
REVISED THRU:	12-31-03
PRINT DATE:	02-7-01



STATE PLANE