


S-85-B

S-90-C

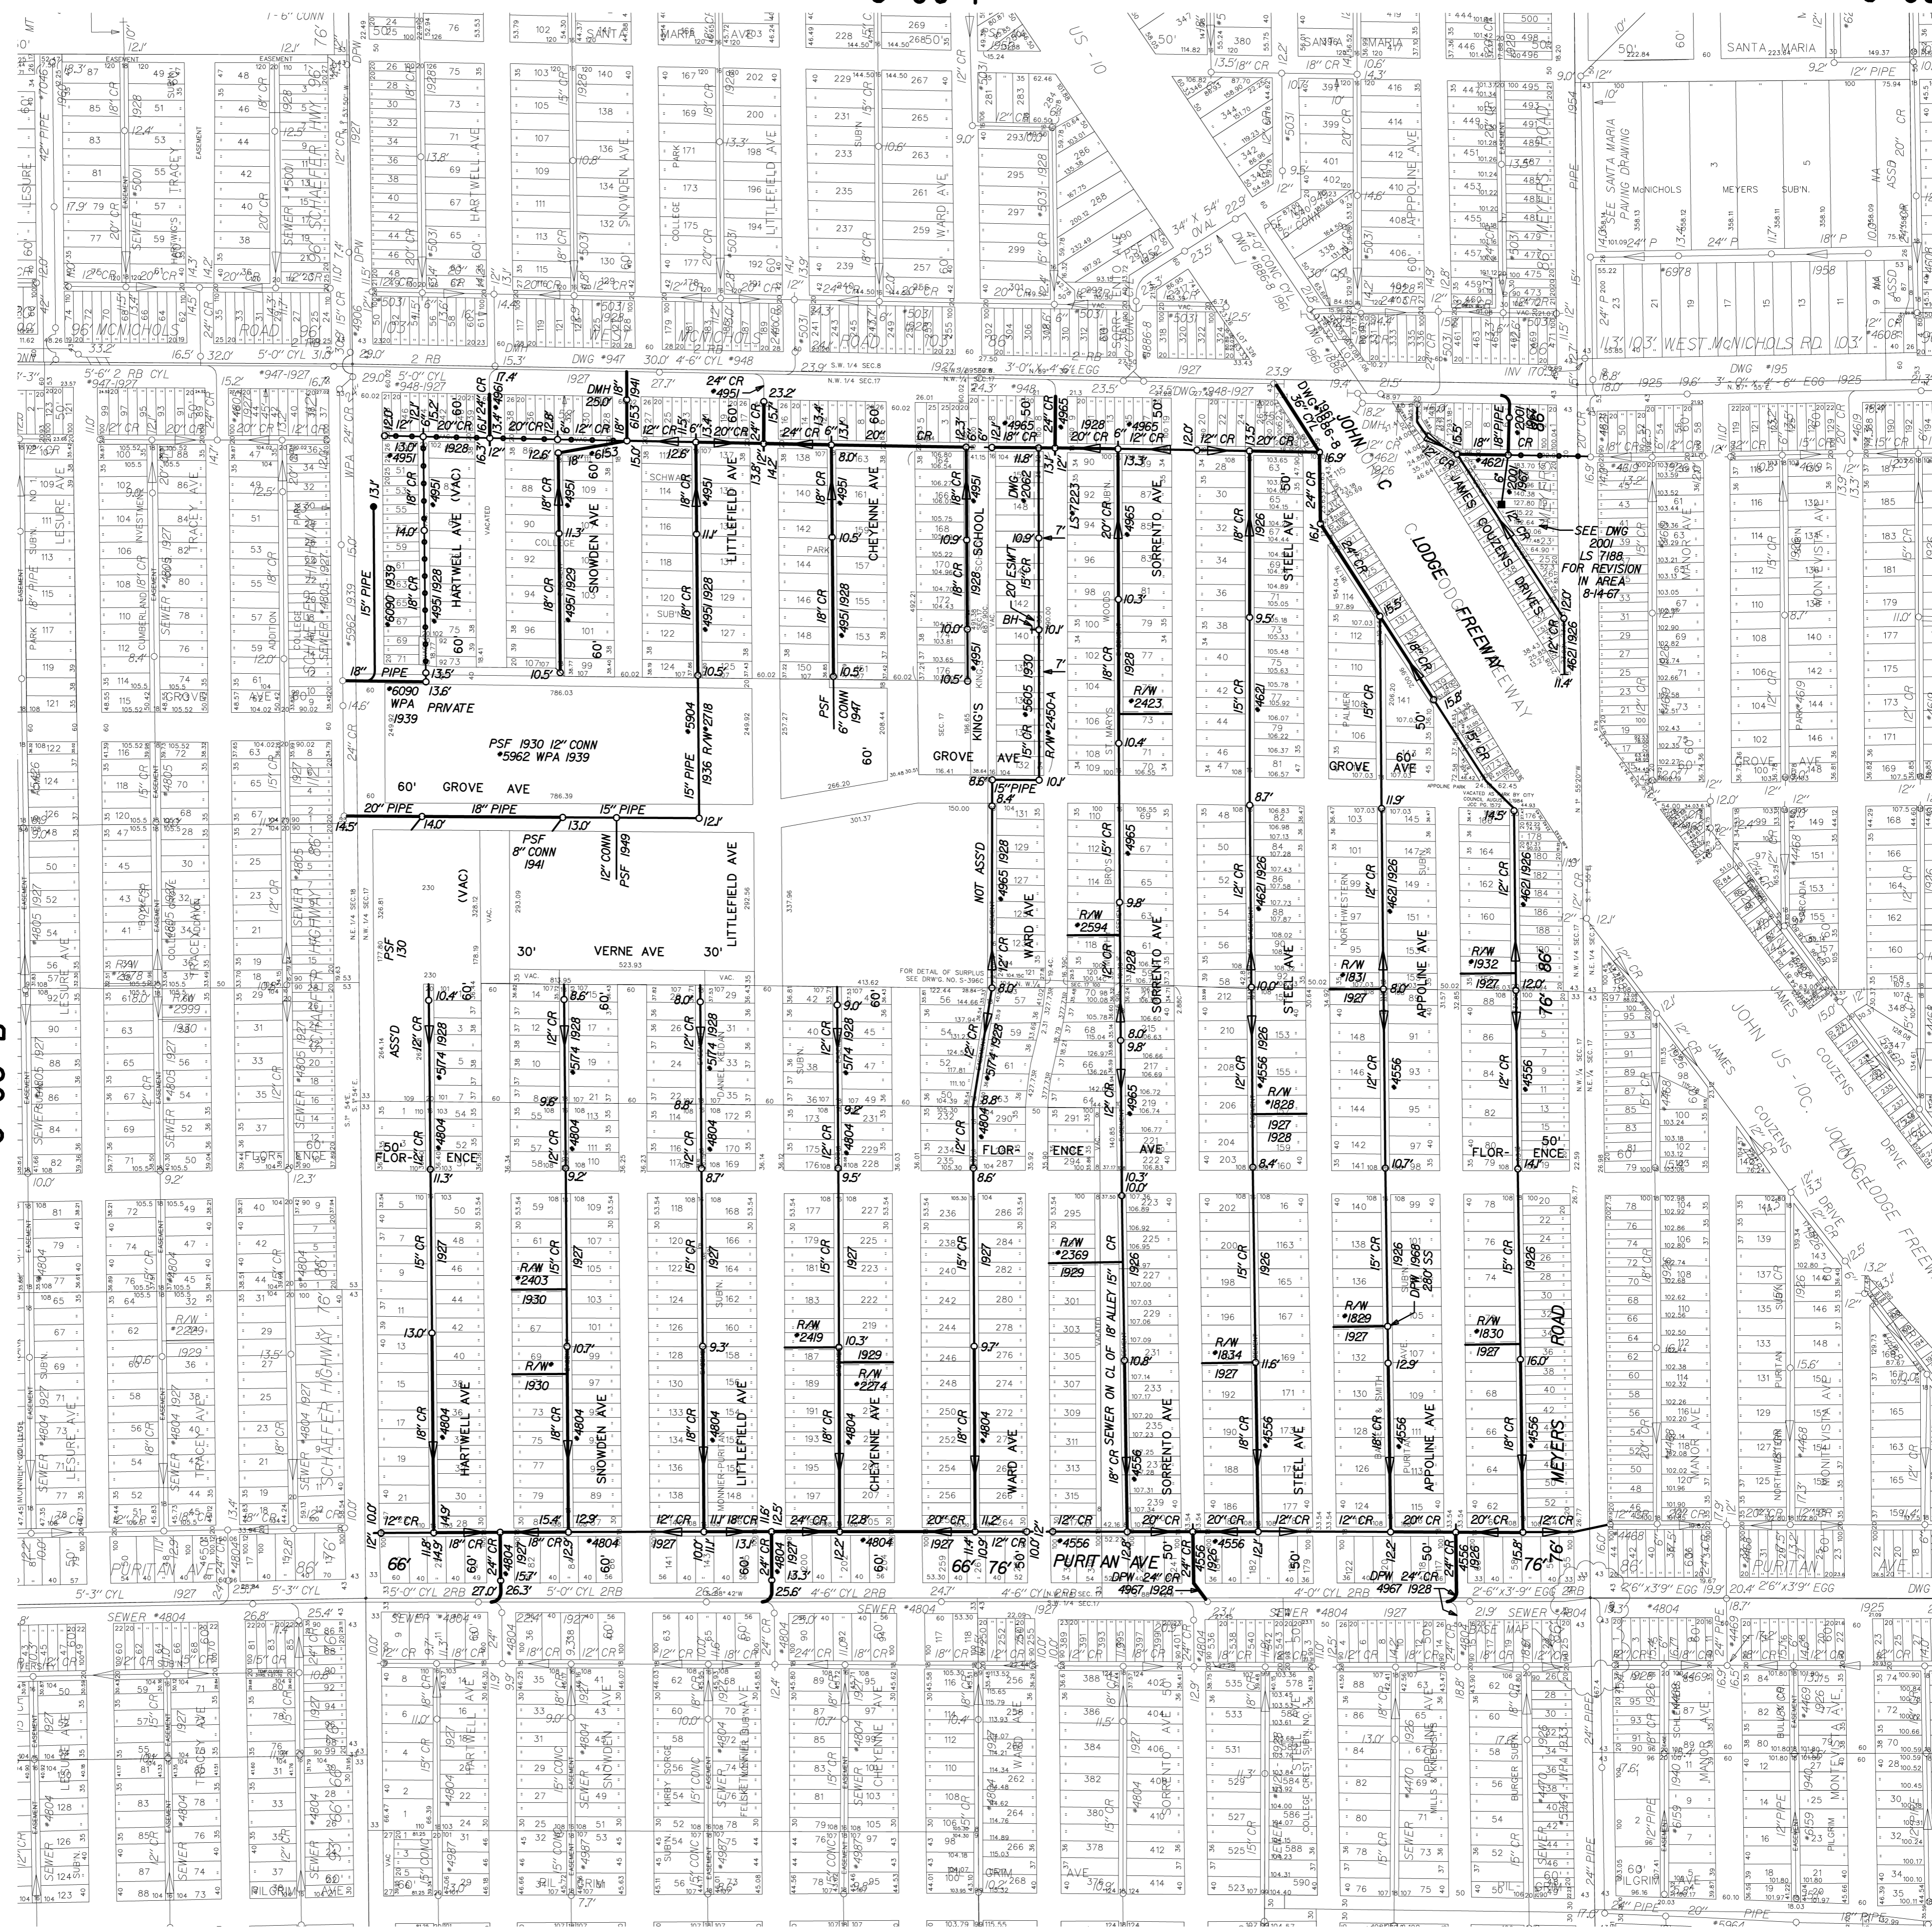

**SEWER MAP**

**CITY OF DETROIT**

SCALE: 1" = 200'

DWSO SEC. MAP NUMBER: **S-85-A**

REVISED THRU: 12-31-03

DIGITIZED BY: CEI, INC.	DATE
D. CAVELL	01-03-96
E. LEWIS	08-15-96
CHECKED BY DWSO:	DATE
PRINT DATE:	02-18-00



STATE PLANE