


S-86-C

S-86-A

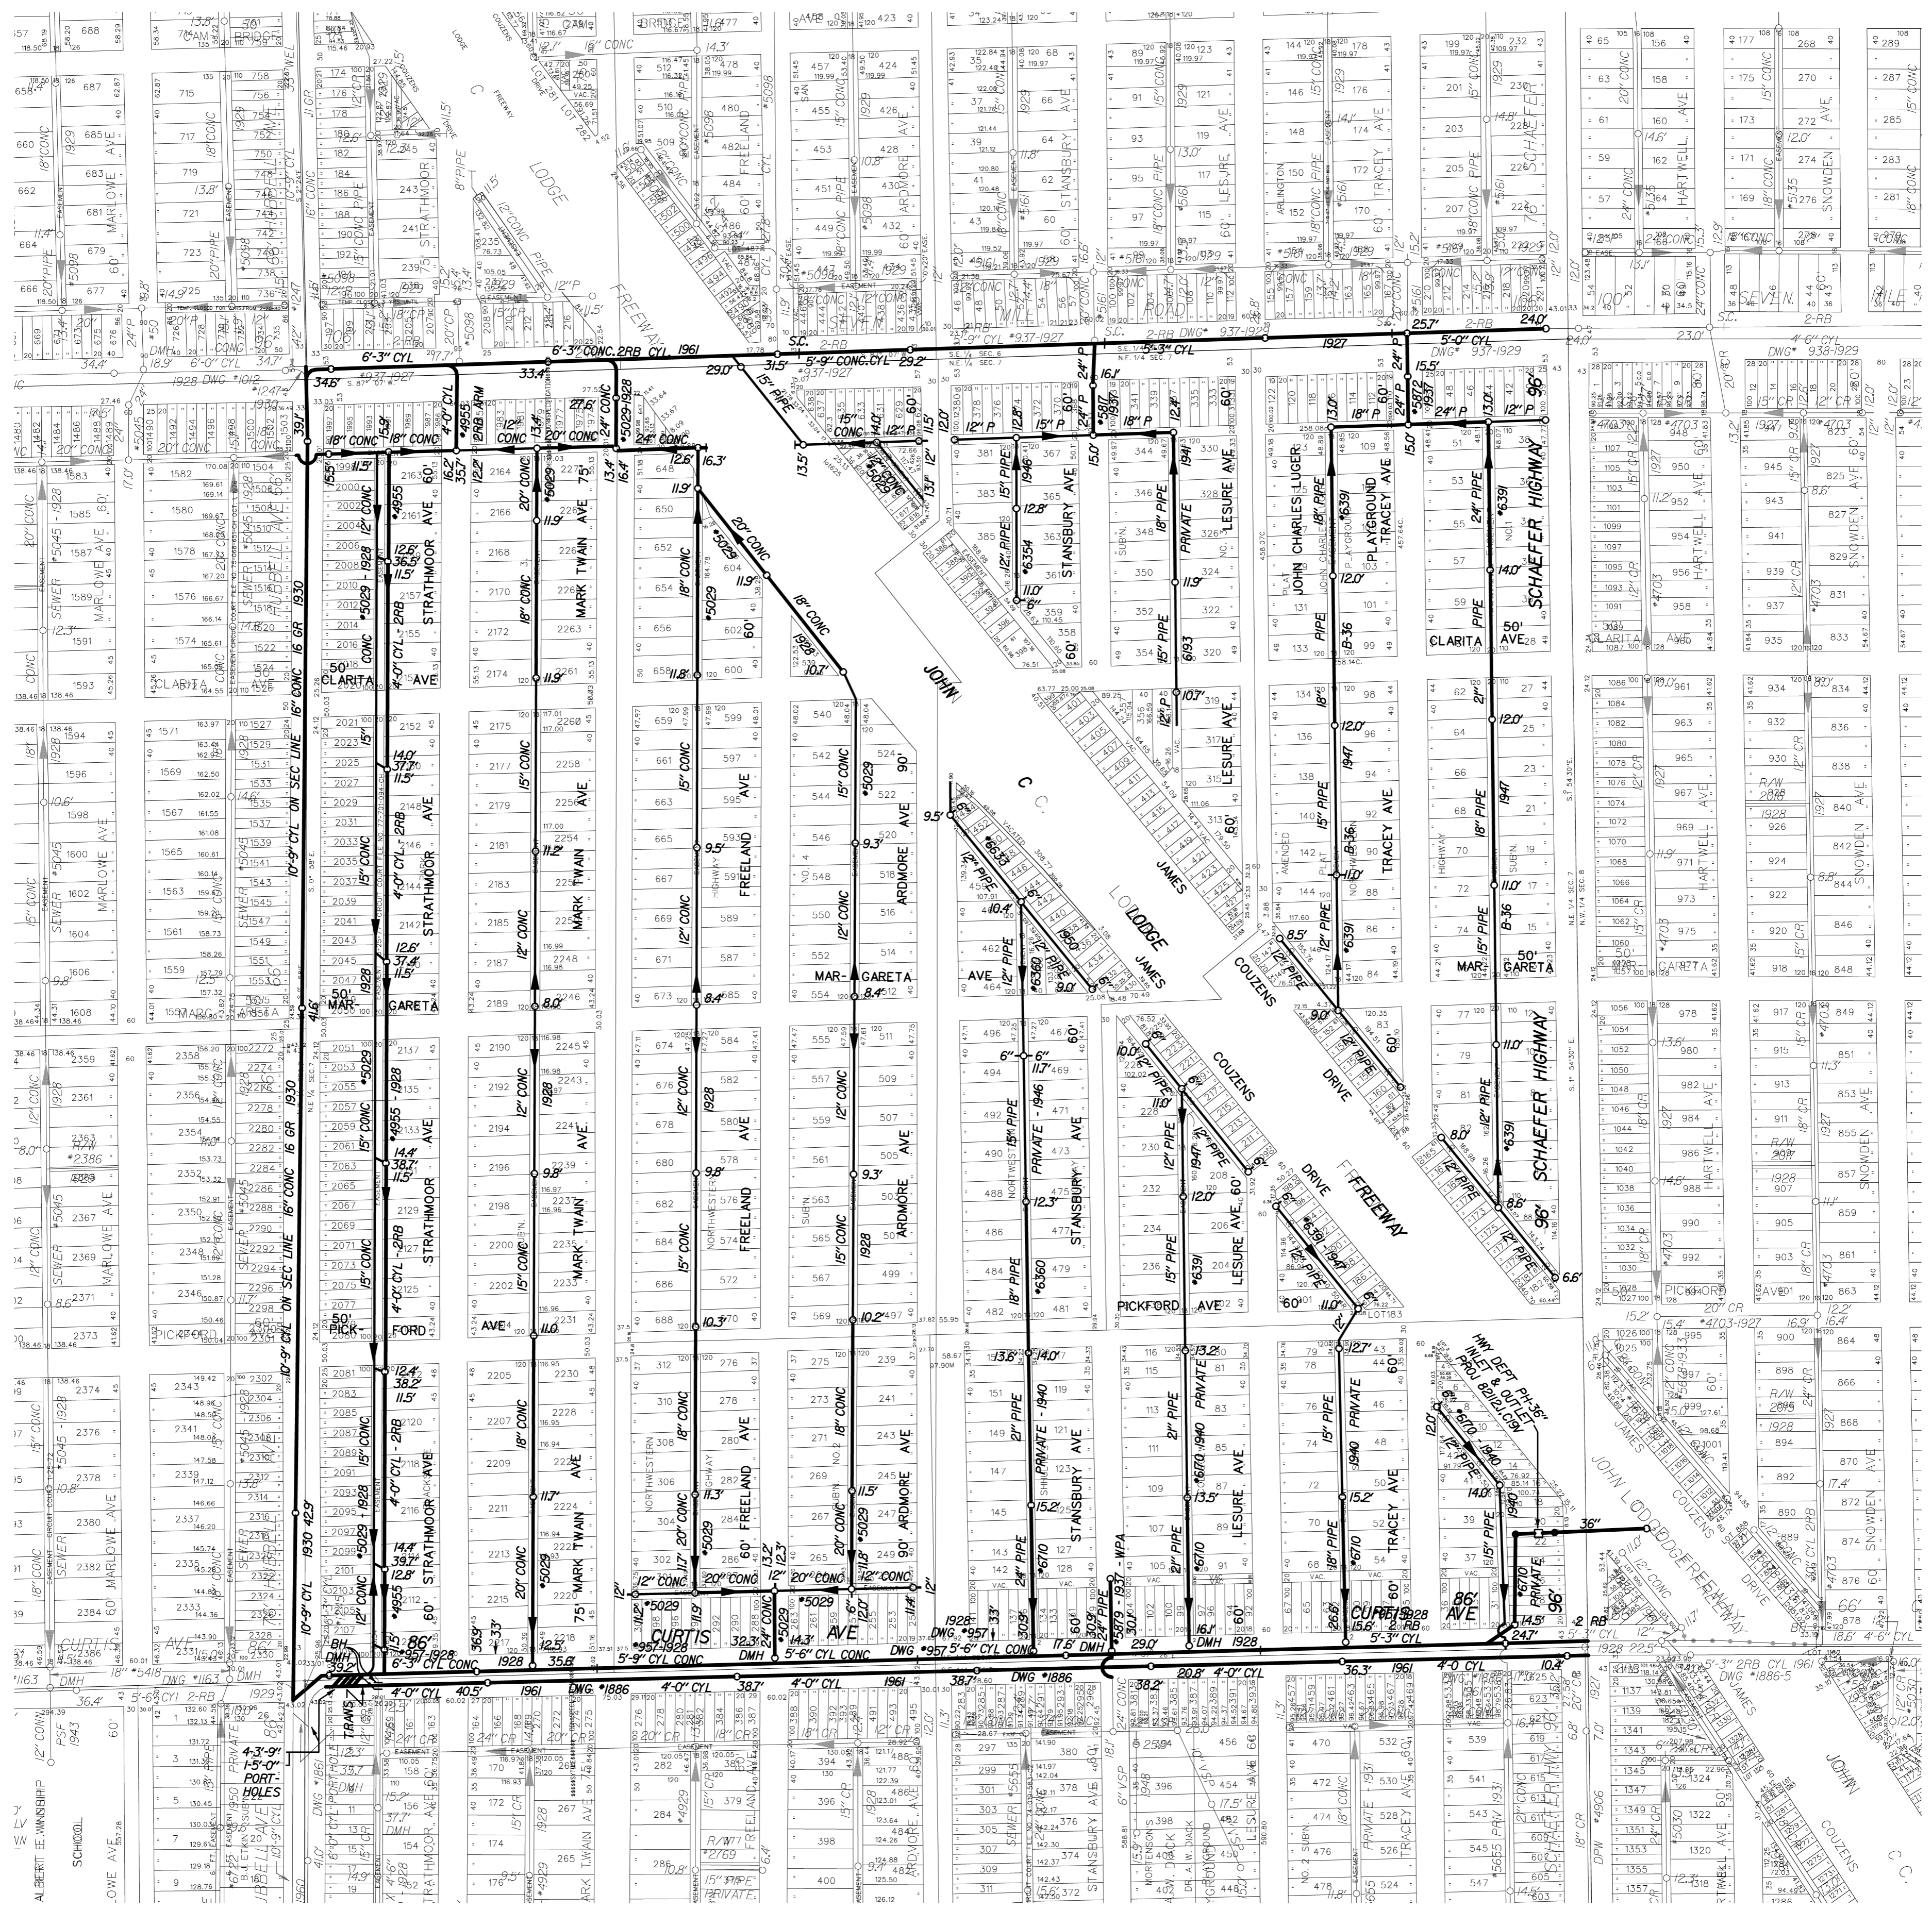

SEWER MAP

CITY OF DETROIT



SCALE: 1" = 200'

DWSD SEC. MAP NUMBER:
S-86-B

NOTES:

NAME	DATE
DIGITIZED BY: CEA, INC.	09-09-96
CHECKED BY: DWS	09-09-96
REVISED THRU:	03-15-06
PRINT DATE:	02-18-00

