


COUNTY OAK PARK  
 3HT MILE RD. 204'

PARK 204'

OAKLAND CITY OF OAK PARK  
 EIGHT MILE ROAD 204'

COUNTY CITY LINE  
 OAKLAND COUNTY WAYNE COUNTY DETROIT CITY LINE

CITY LINE

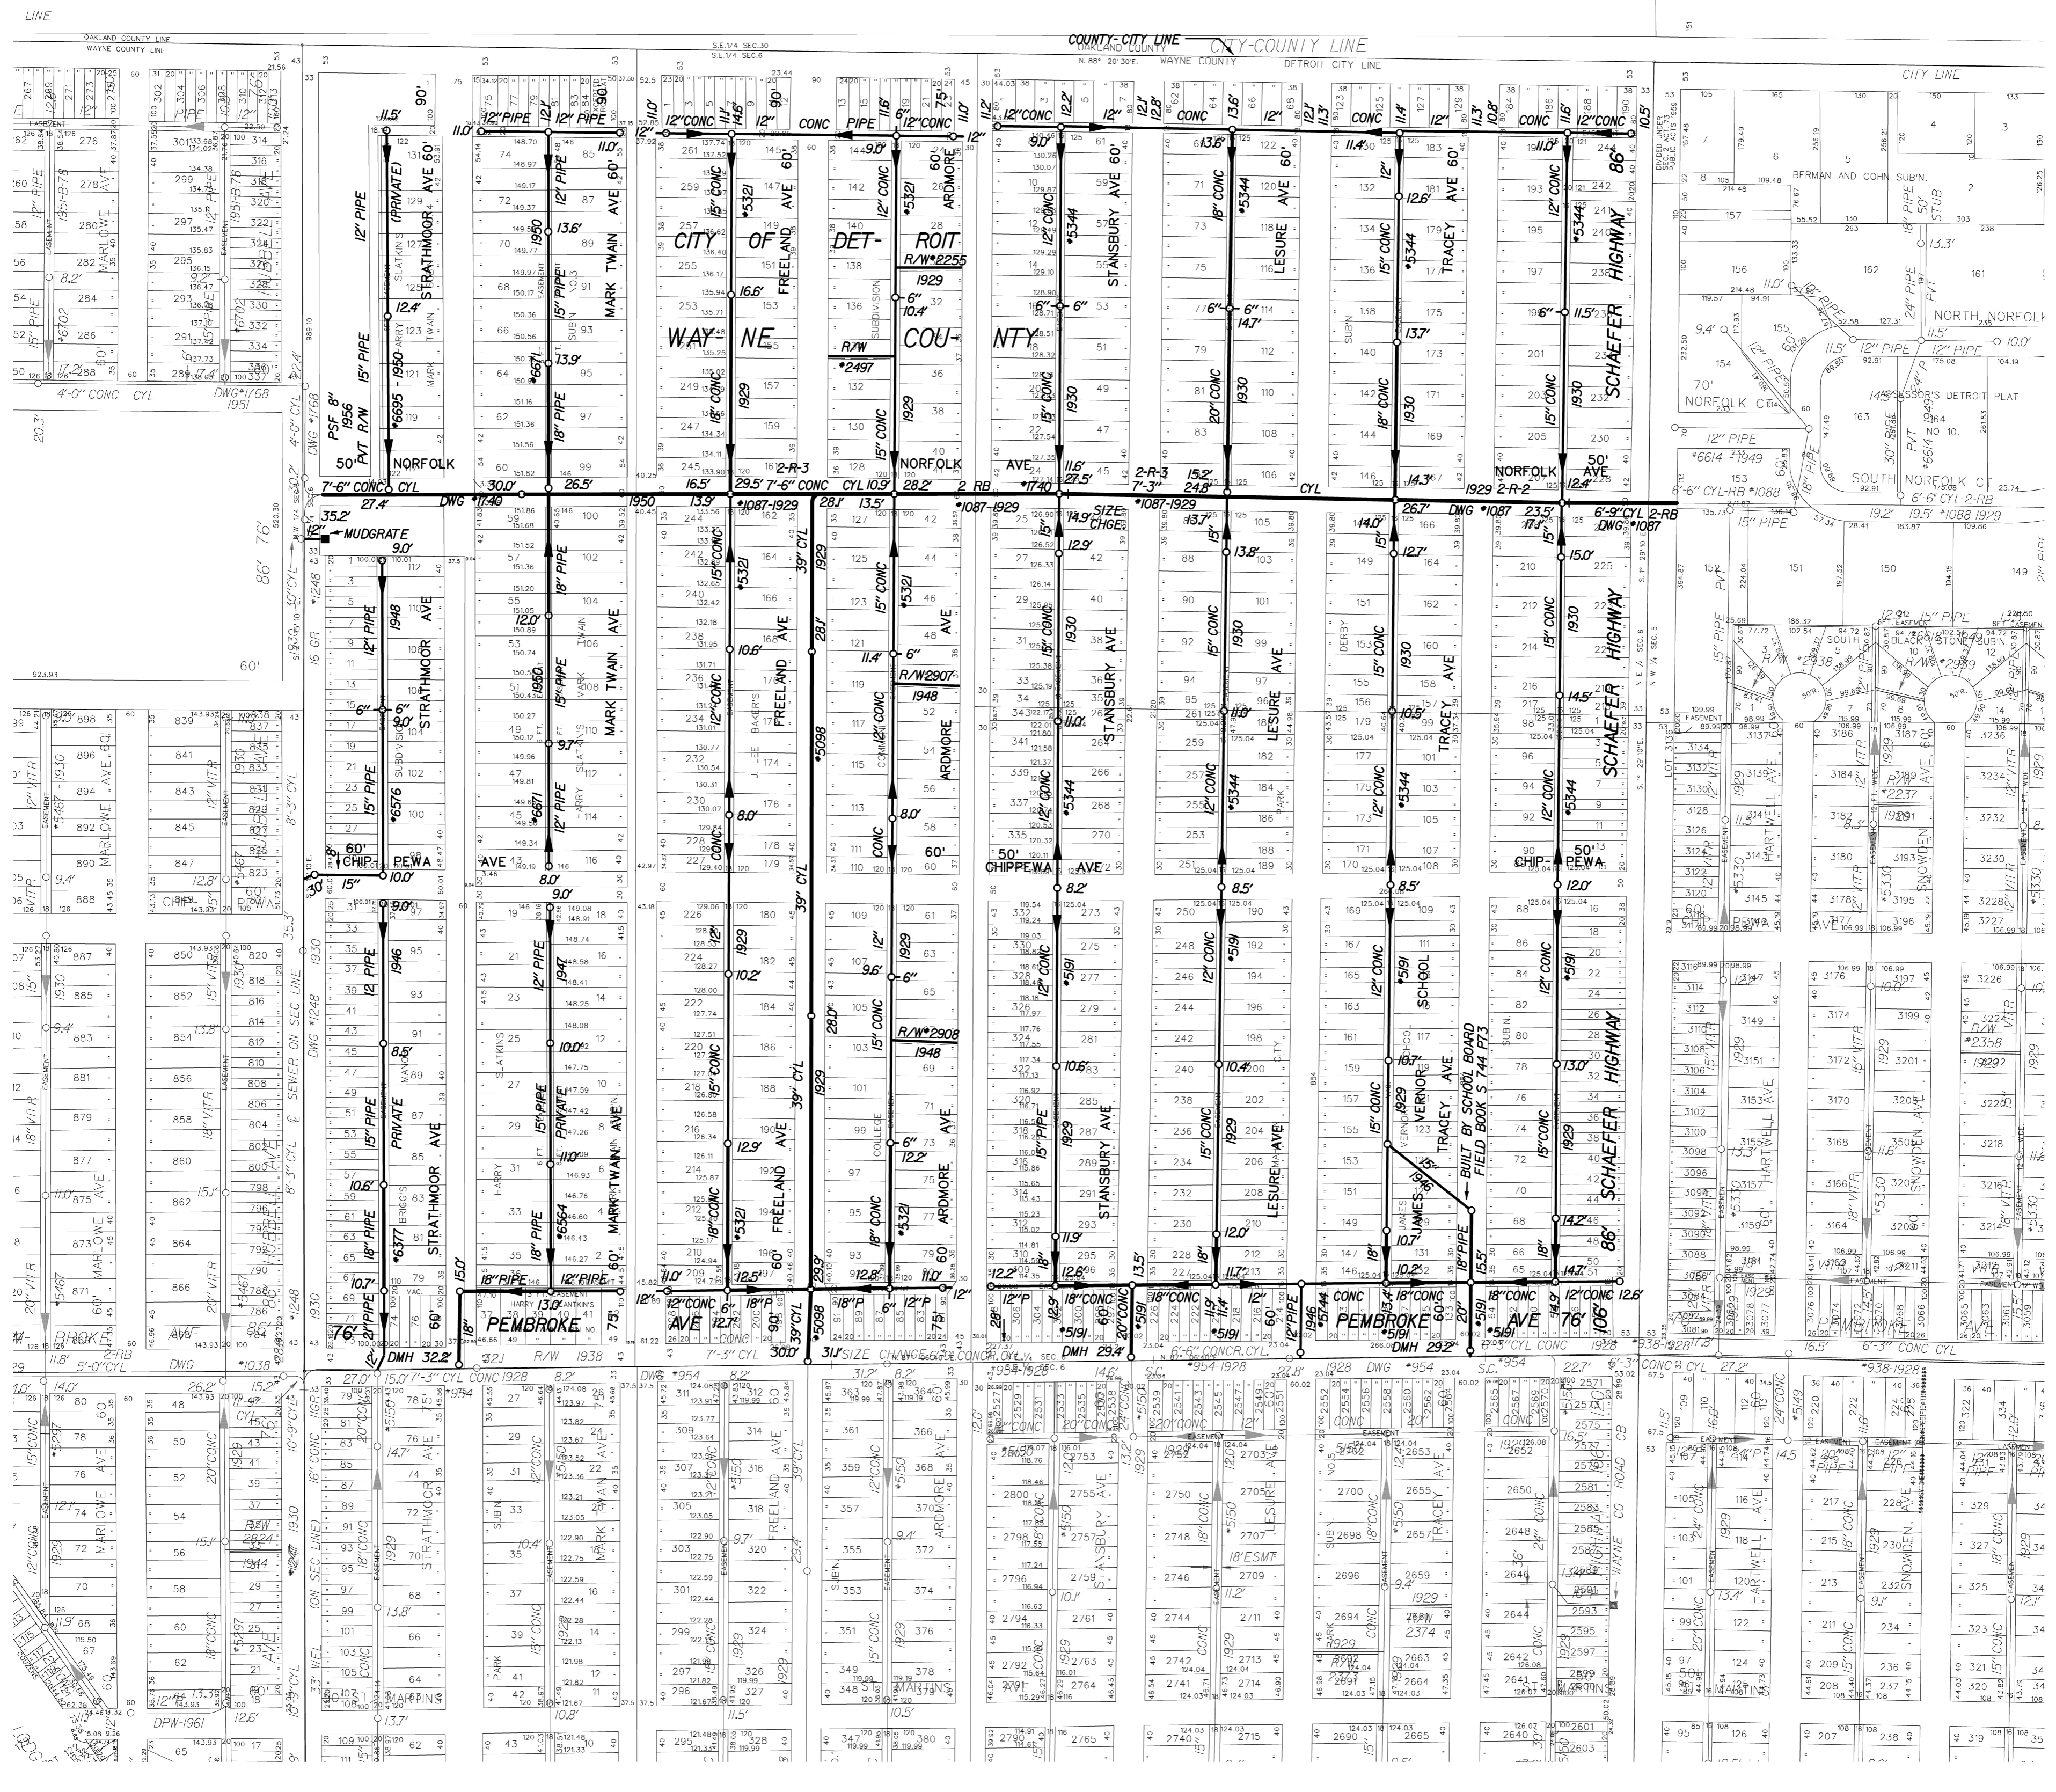

S-87-C

S-87-A




**S-87-E**

**SEWER MAP**

**CITY OF DETROIT**

SCALE: 1" = 200'	DWSO SEC. MAP NUMBER: <b>S-87-B</b>	NOTES: NAME: _____ DATE: _____ DIGITIZED BY: CEA, INC. 09-30-06 CHECKED BY: DWSO 09-30-06 LOG: _____ REVISED THRU: 03-15-06 PRINT DATE: 02-18-00
------------------	--	--

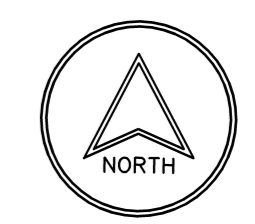

STATE PLANE