


S-87-F

S-88-E

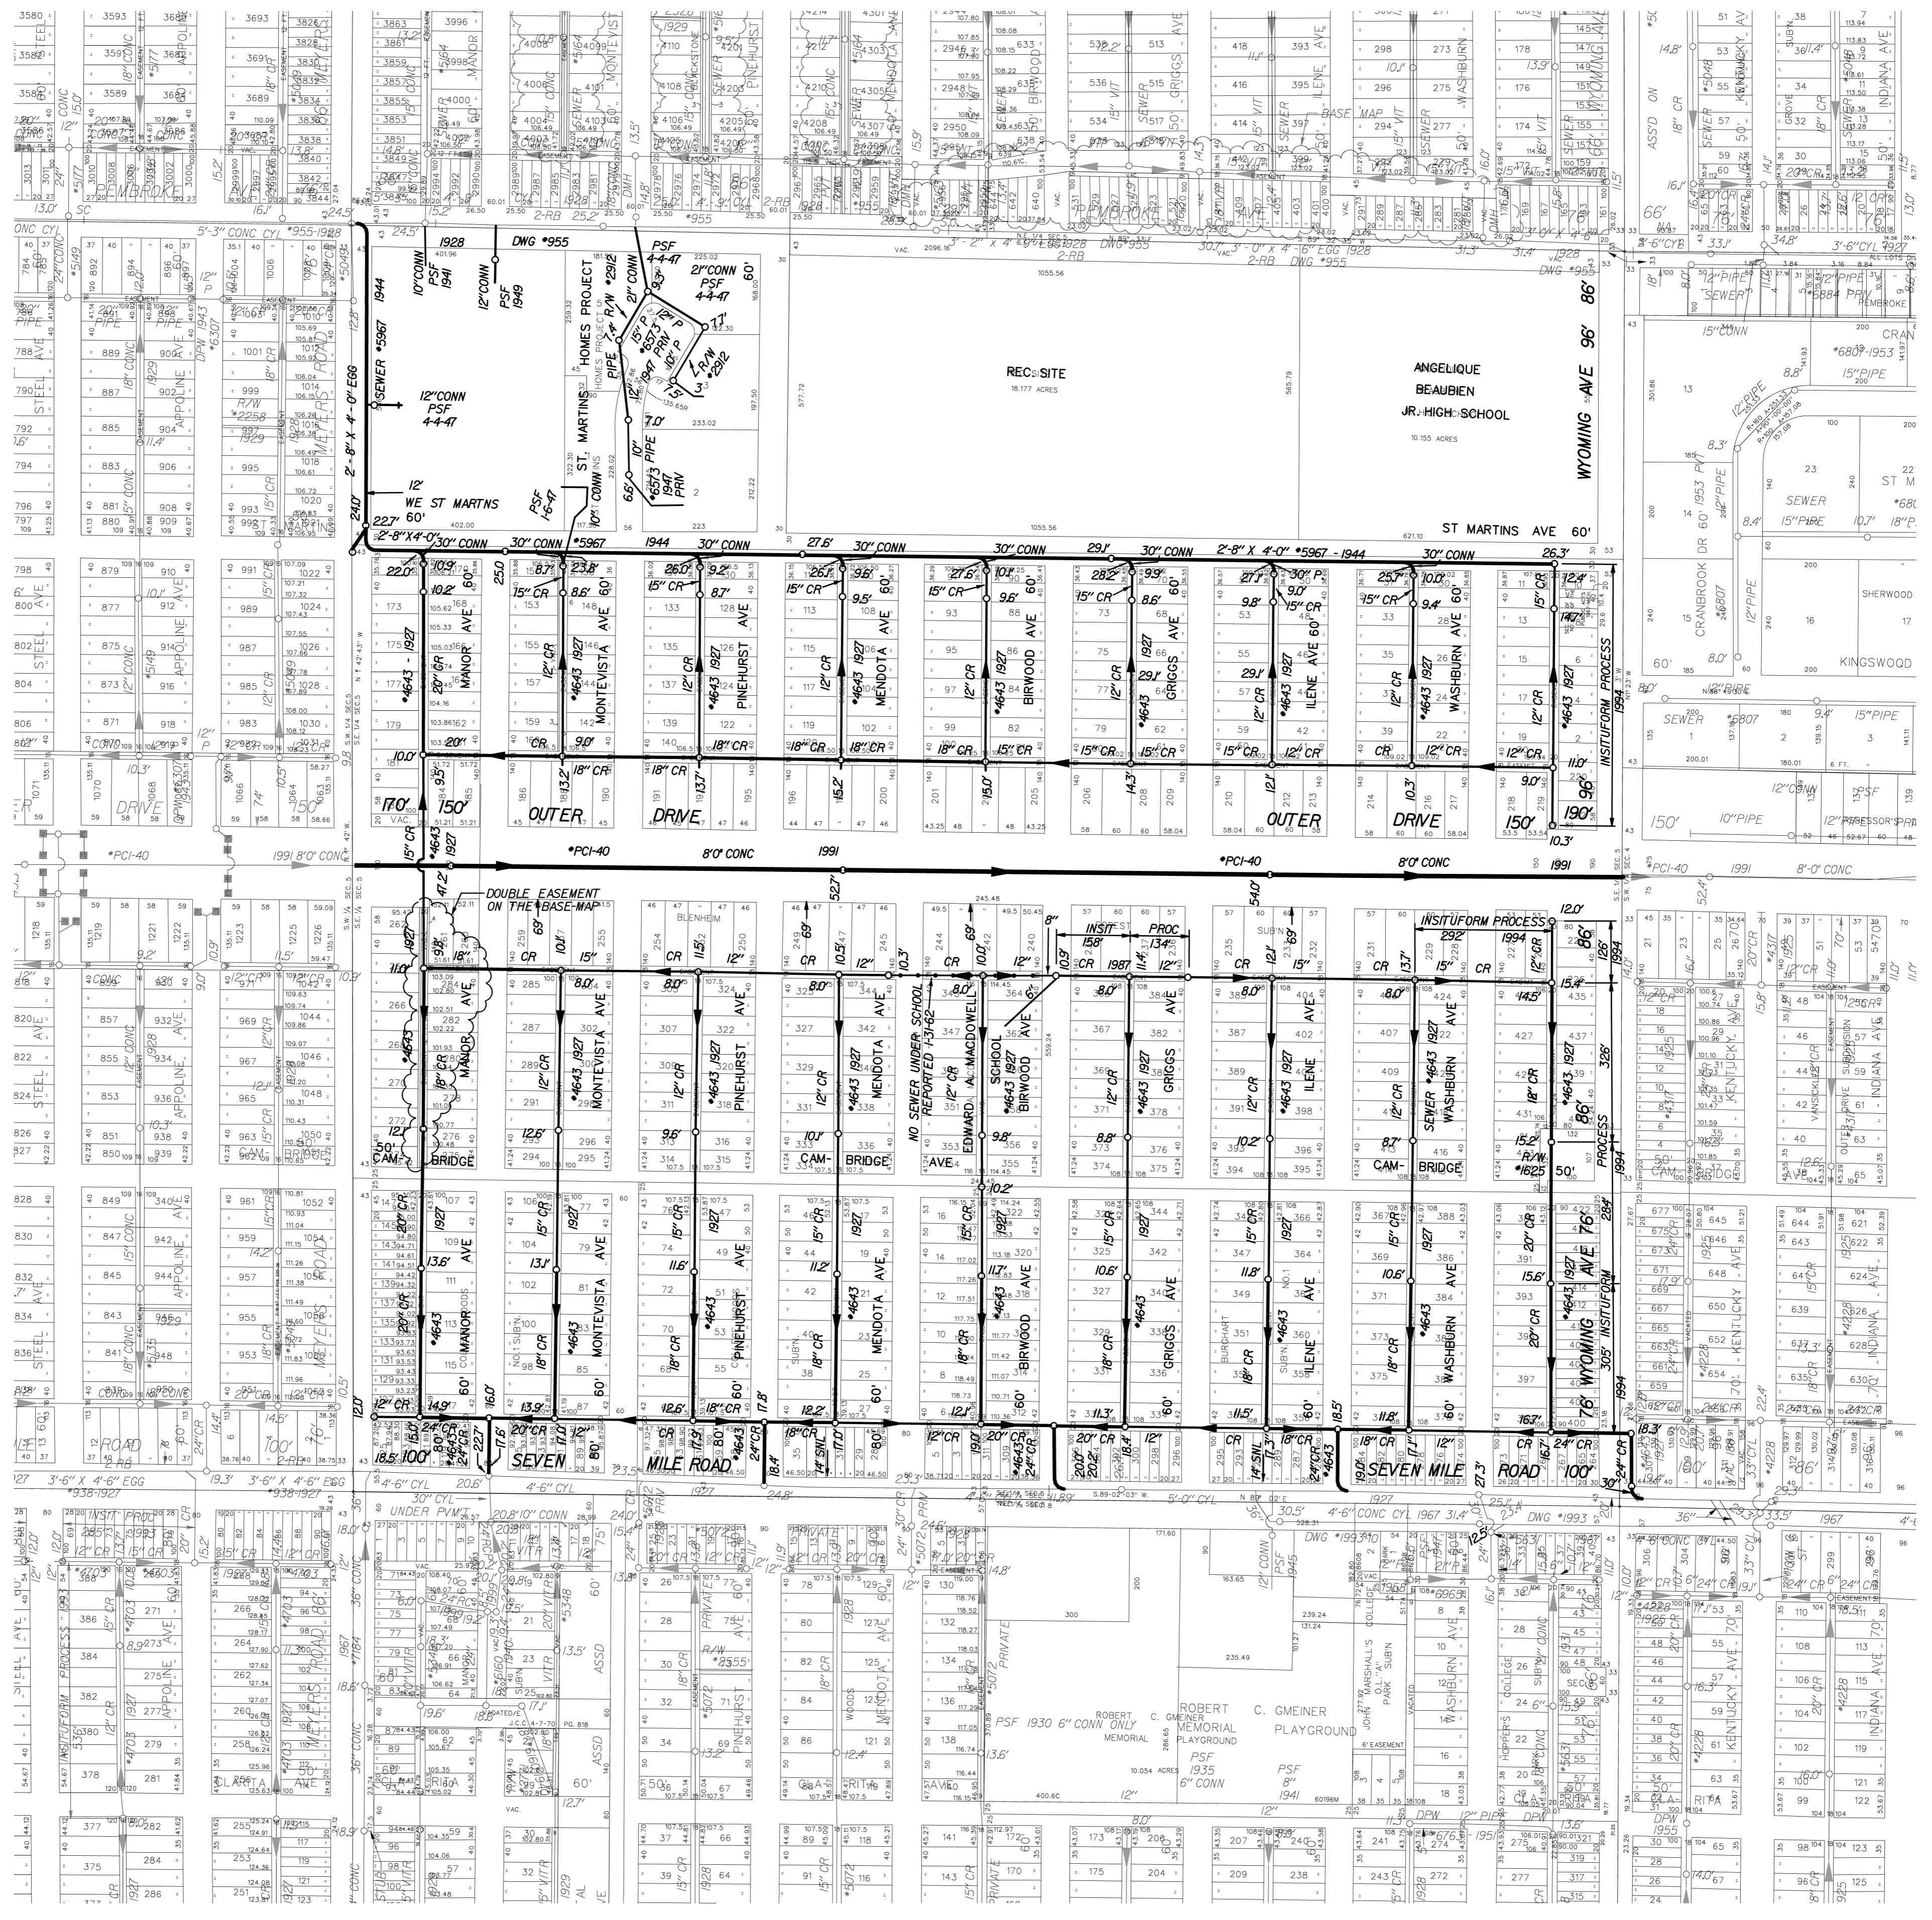

S-89-C

SEWER MAP

CITY OF DETROIT

SCALE: 1" = 200'

DWSO SEC. MAP NUMBER: **S-88-D**

REVISED THRU: 12-31-03

DIGITIZED BY: CEI, INC.	DATE
R. A. JACKSON/T. TOLSTON	08-26-95
M. A. ROBERTS SR.	11-11-96
CHECKED BY: DWSO:	DATE
PRINT DATE:	02-18-00
REVISED THRU:	03-15-06



STATE PLANE