


S-88-B

S-27-C

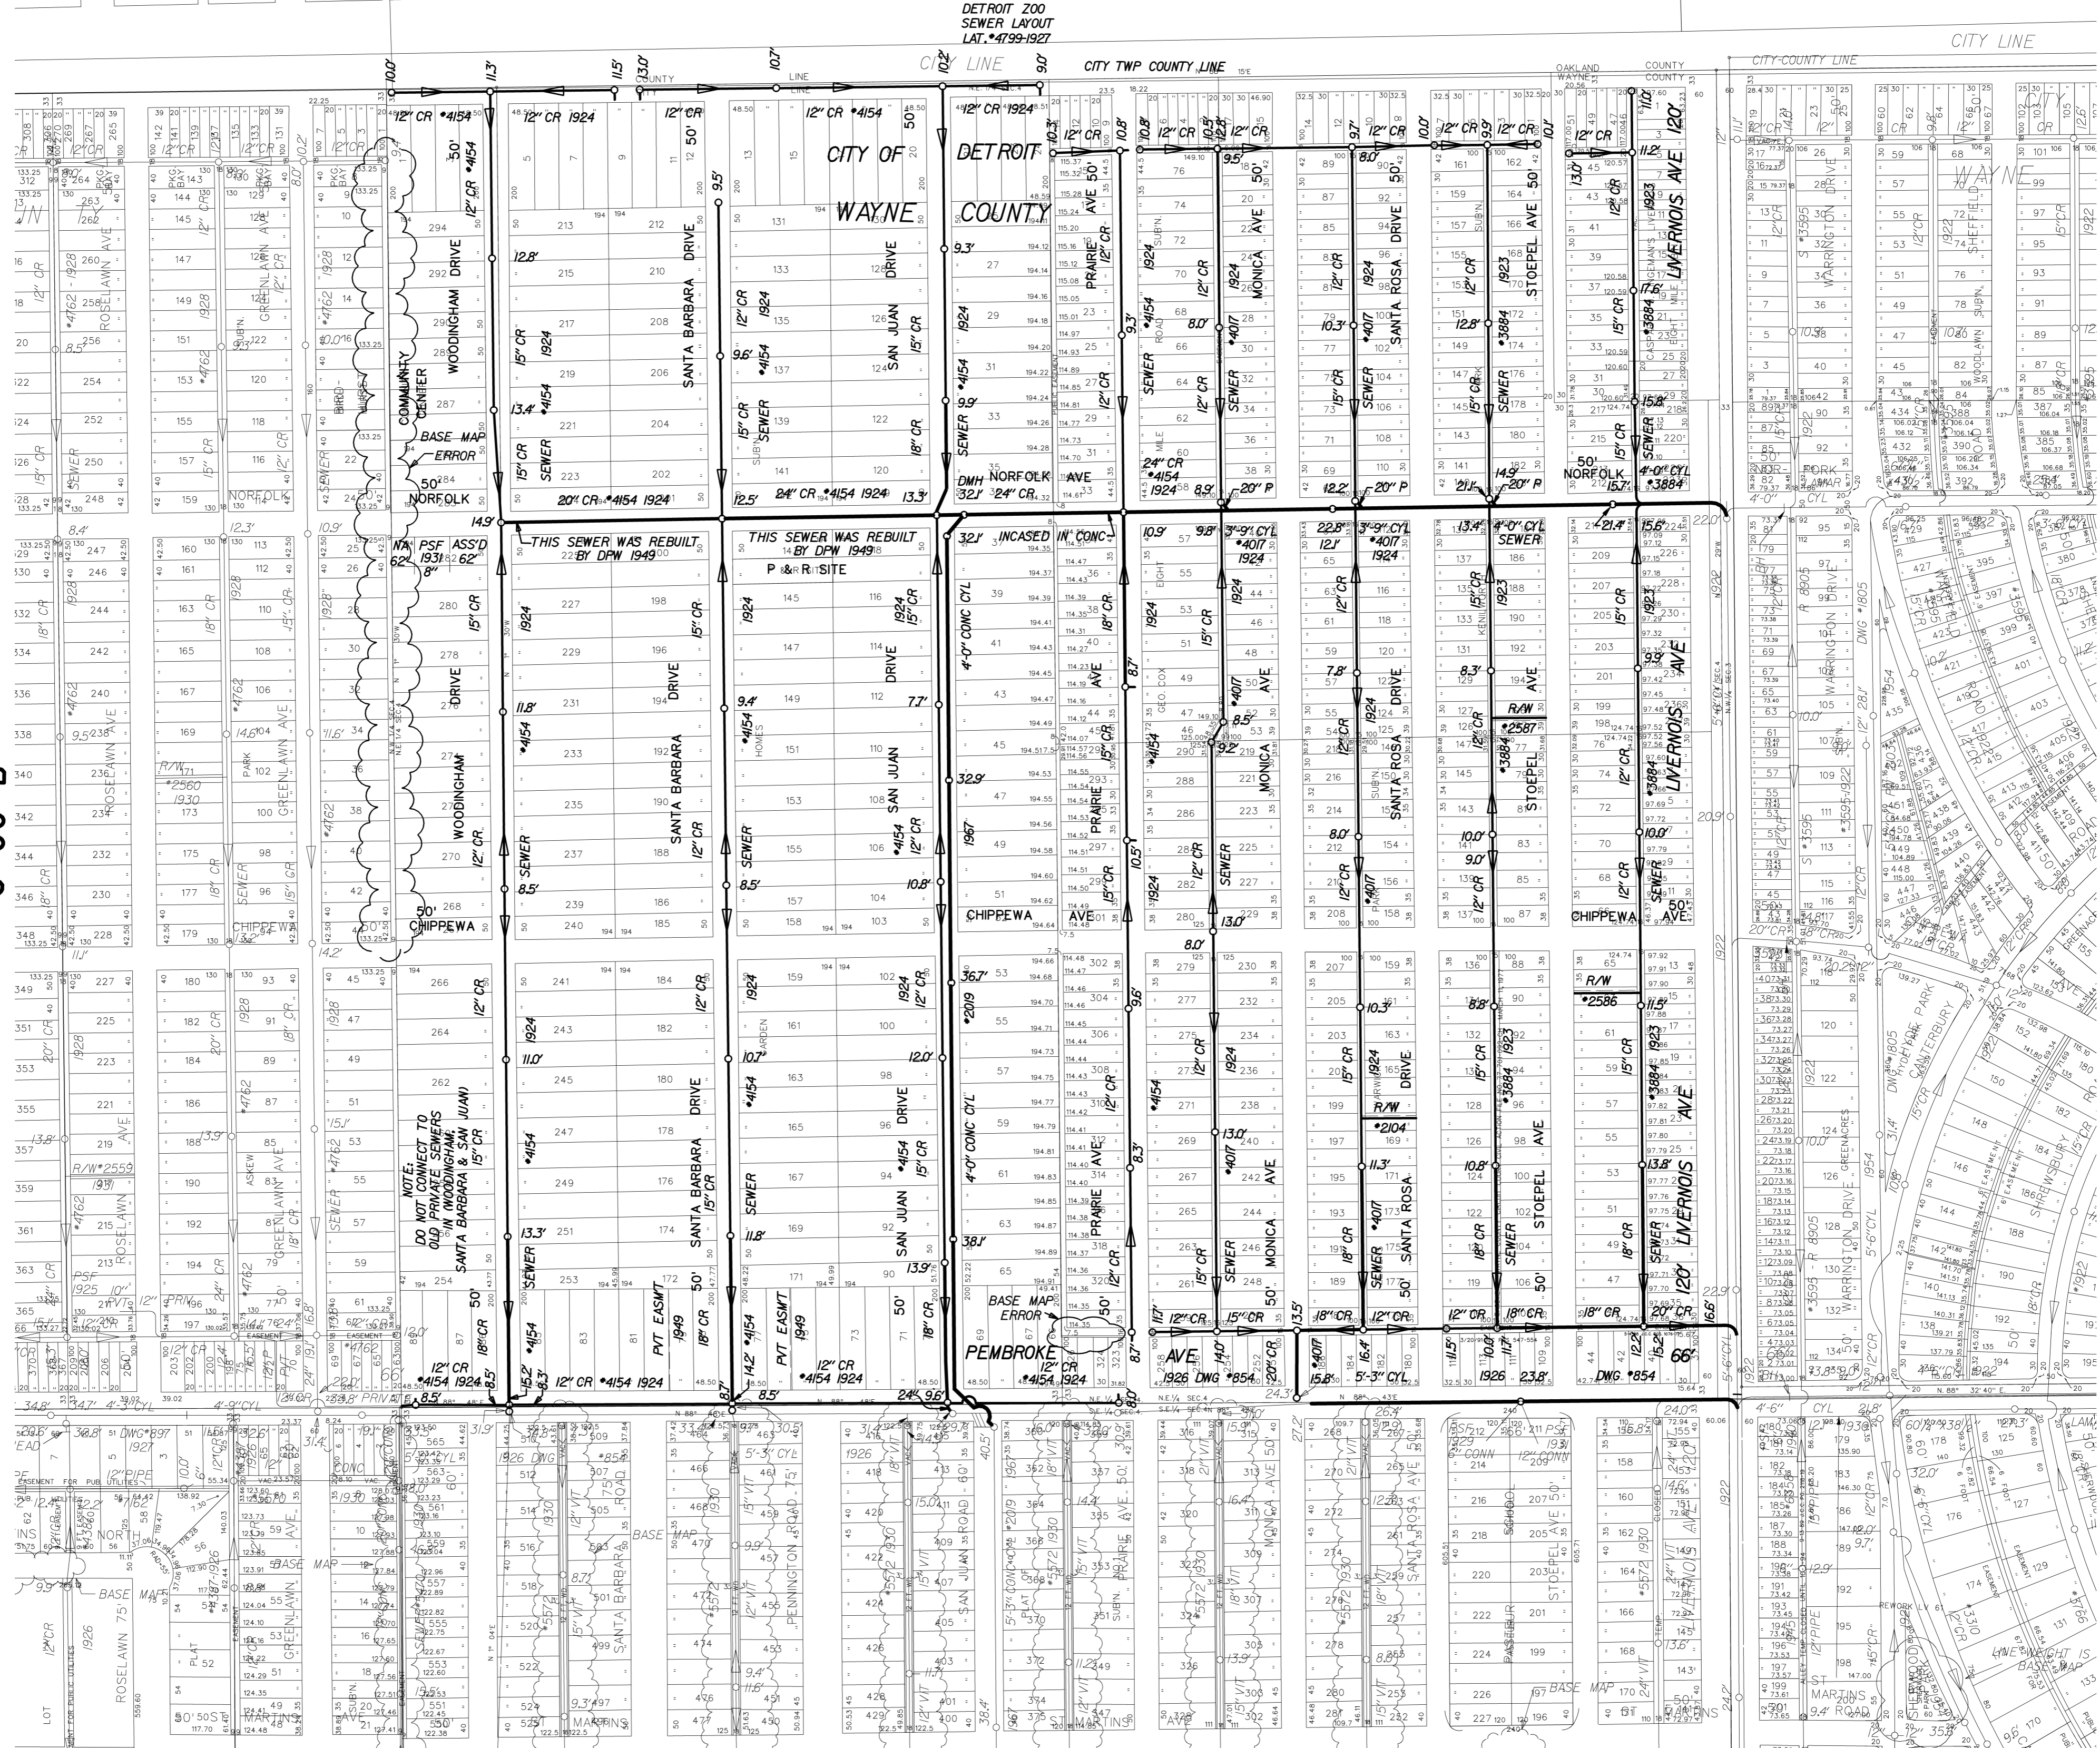

S-88-F



SEWER MAP CITY OF DETROIT

SCALE: 1" = 200'
0 200 400

DWSO SEC. MAP NUMBER:
S-88-A

REVISED THRU:
12-31-03

DIGITIZED BY: CEI, INC.	DATE
T. LAWRENCE/A. CATHEY	08-14-95
CHECKED BY DWSO:	12-12-96
PRINT DATE:	02-18-00



STATE PLANE