
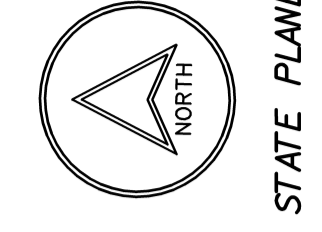


S-89-B

S-88-E

S-89-A

S-89-C

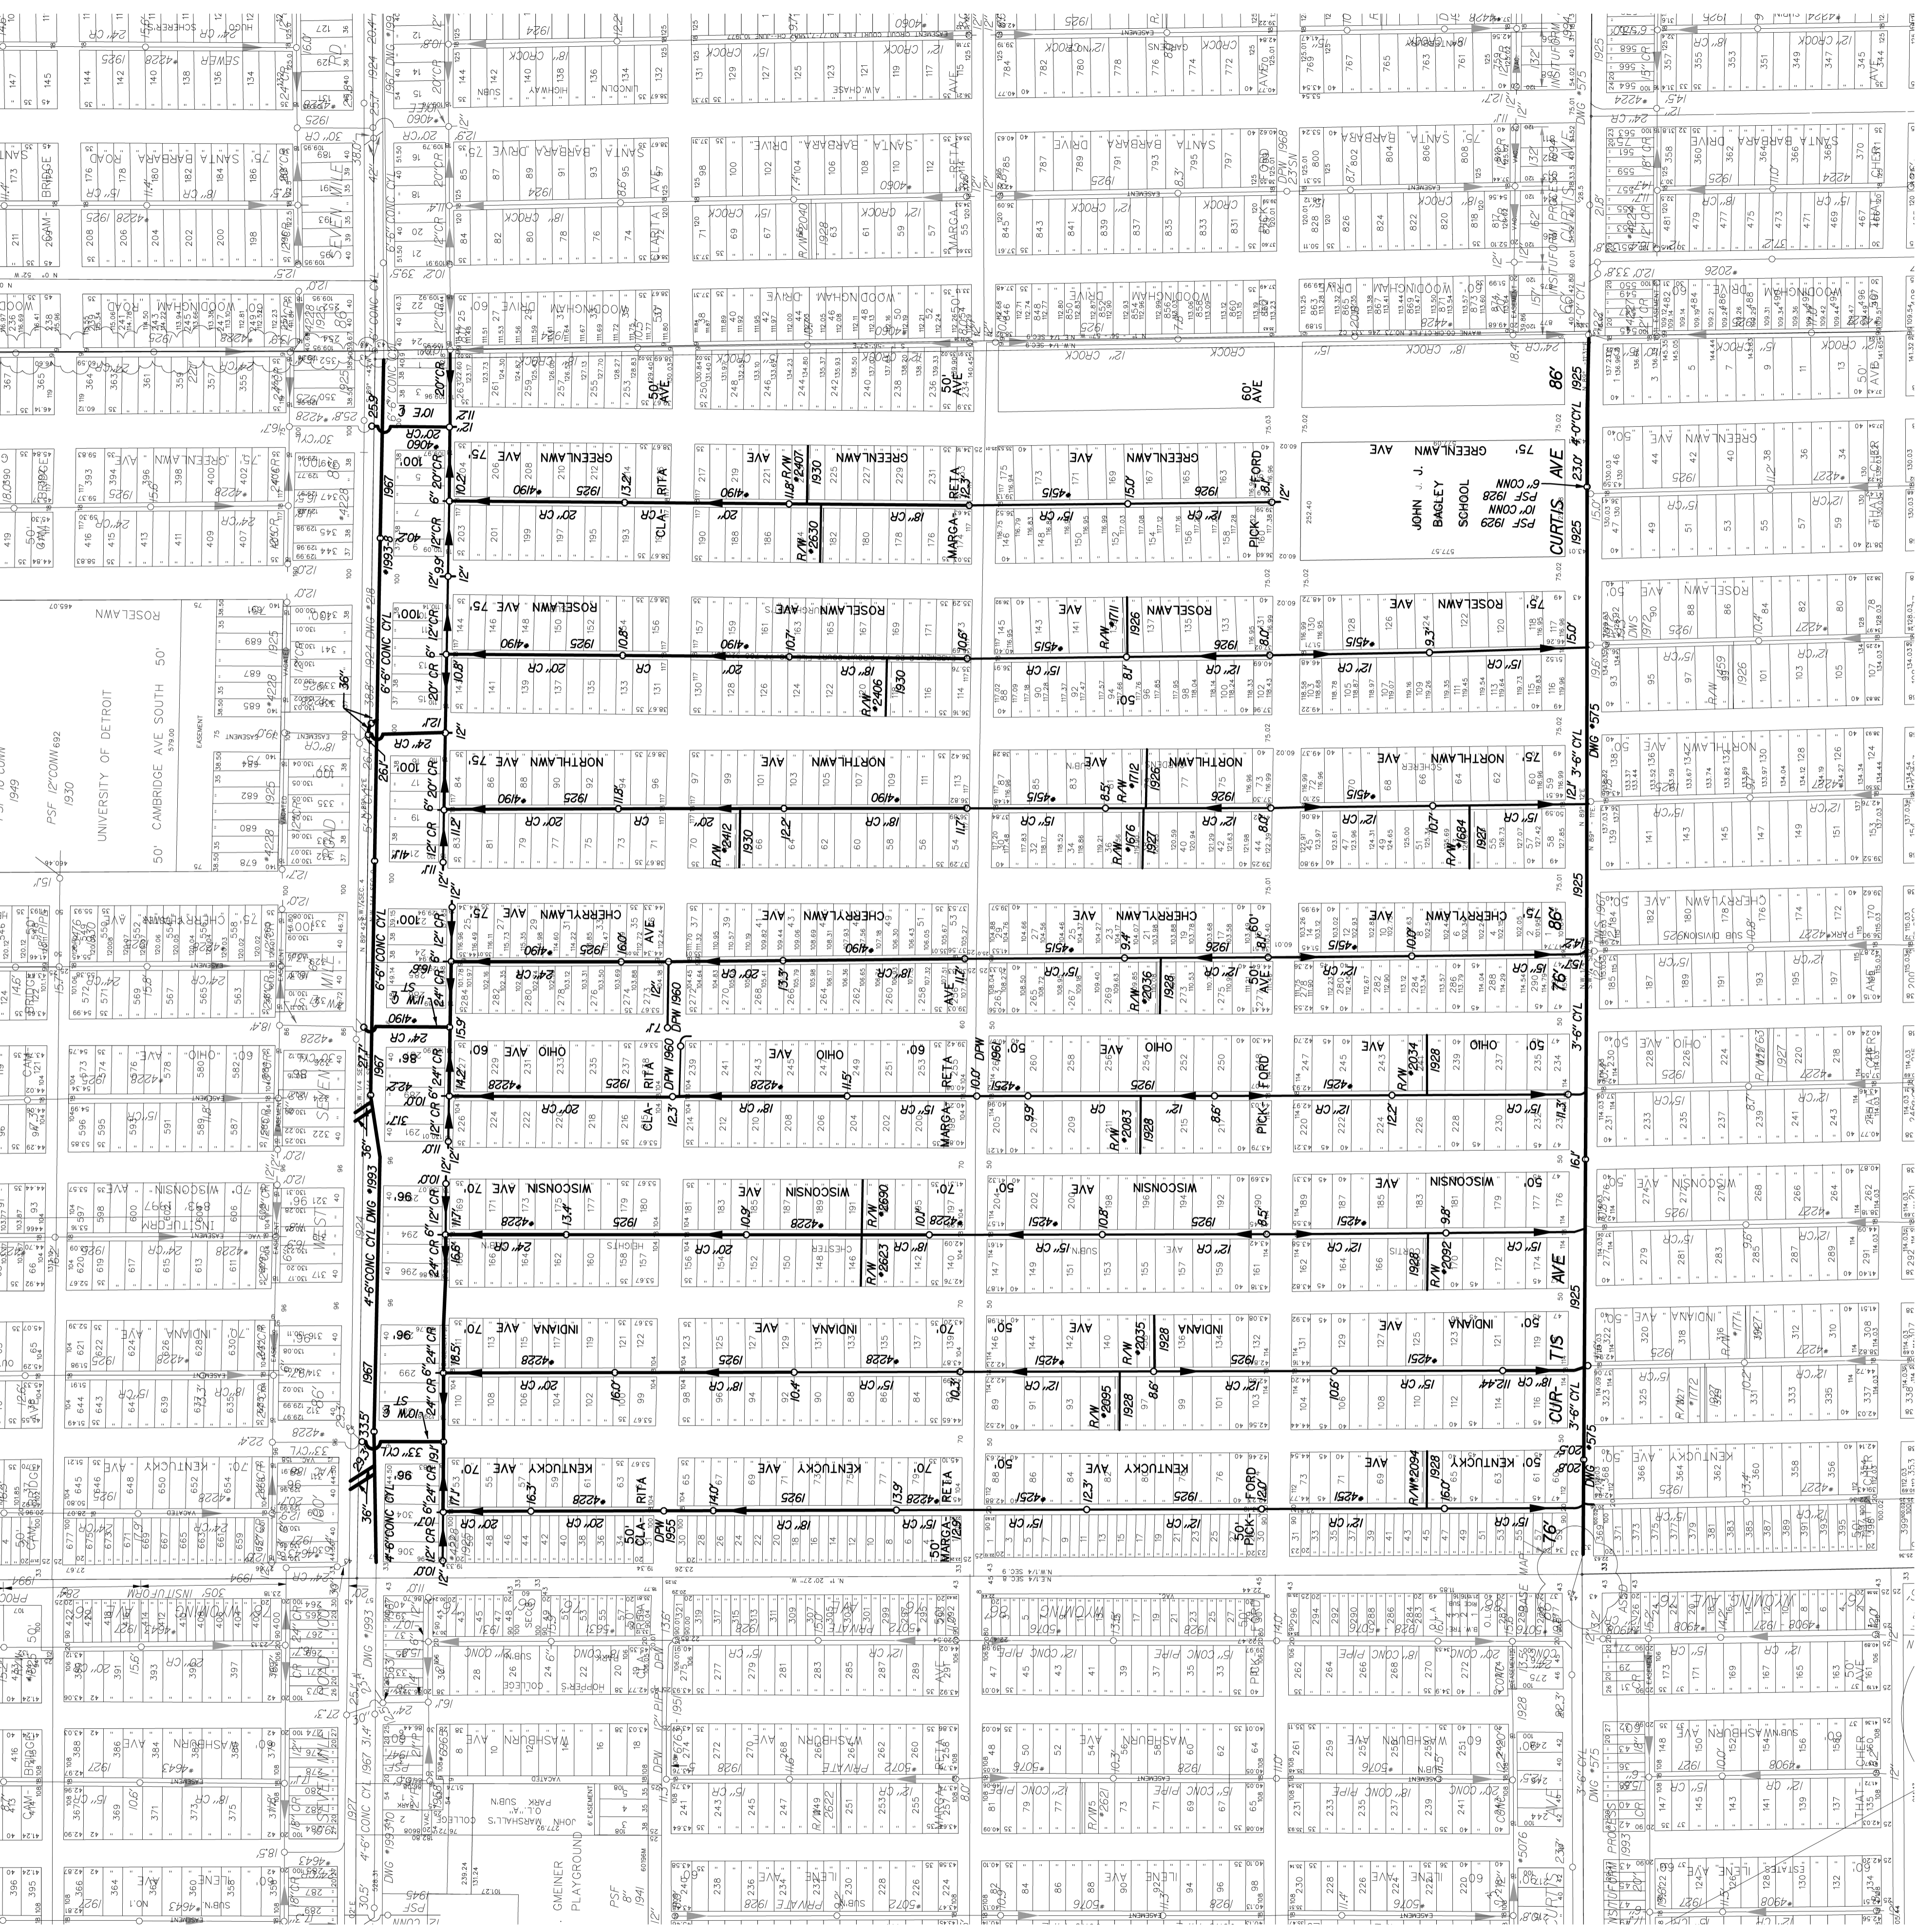

STATE PLANE

DATE	11-06-95
CHECKED BY DESD	D. JONES/A. CATHEY
PRINT DATE:	02-18-00

SEWER MAP  
CITY OF DETROIT

DWS D SEC. MAP NUMBER: S-89-B  
REVISED THRU: 12-31-03

SCALE: 1" = 200'



S-89-E

