


S-89-E

S-26-D

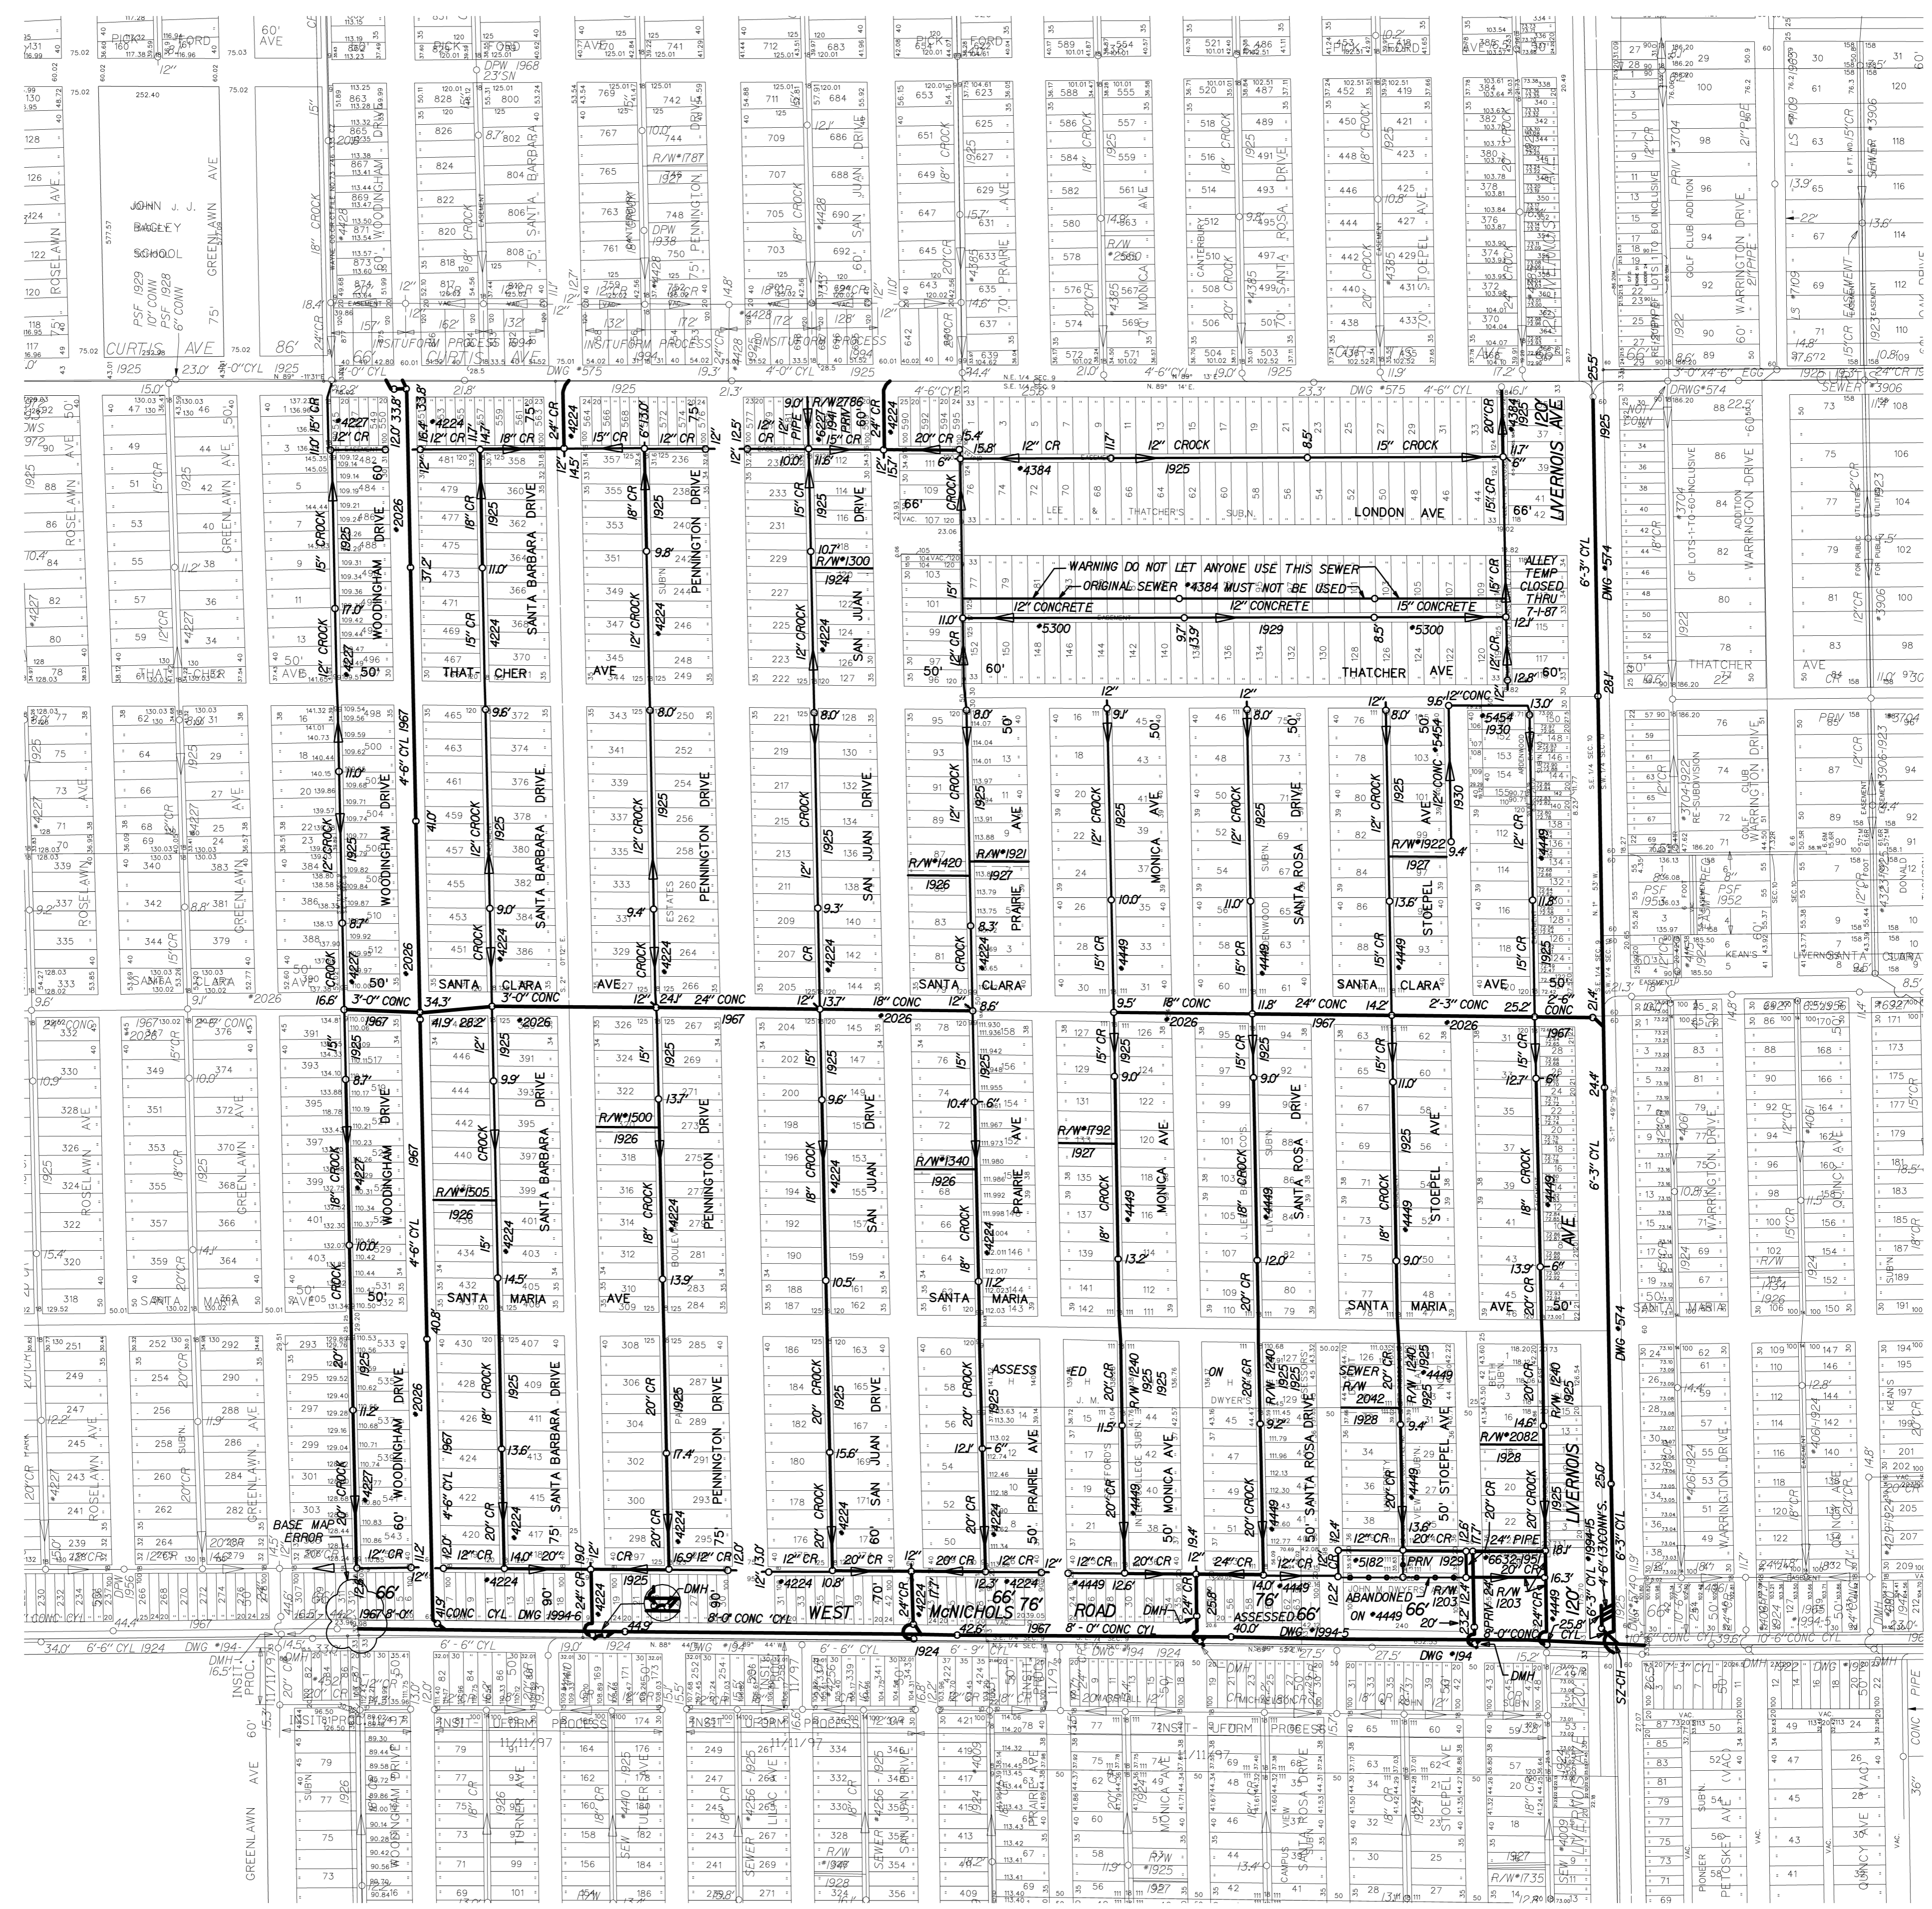

**S-90-A**

**SEWER MAP**

**CITY OF DETROIT**

SCALE: 1" = 200'

DWSO SEC. MAP NUMBER: **S-89-F**

REVISED THRU: 12-31-03

DIGITIZED BY: CEI, INC.	DATE: 12-08-95
D. JONES/A. CATHEY	09-09-96
E. LEWIS	
CHECKED BY DWSO:	02-18-00
PRINT DATE:	



STATE PLANE