


S-85-F

S-90-E

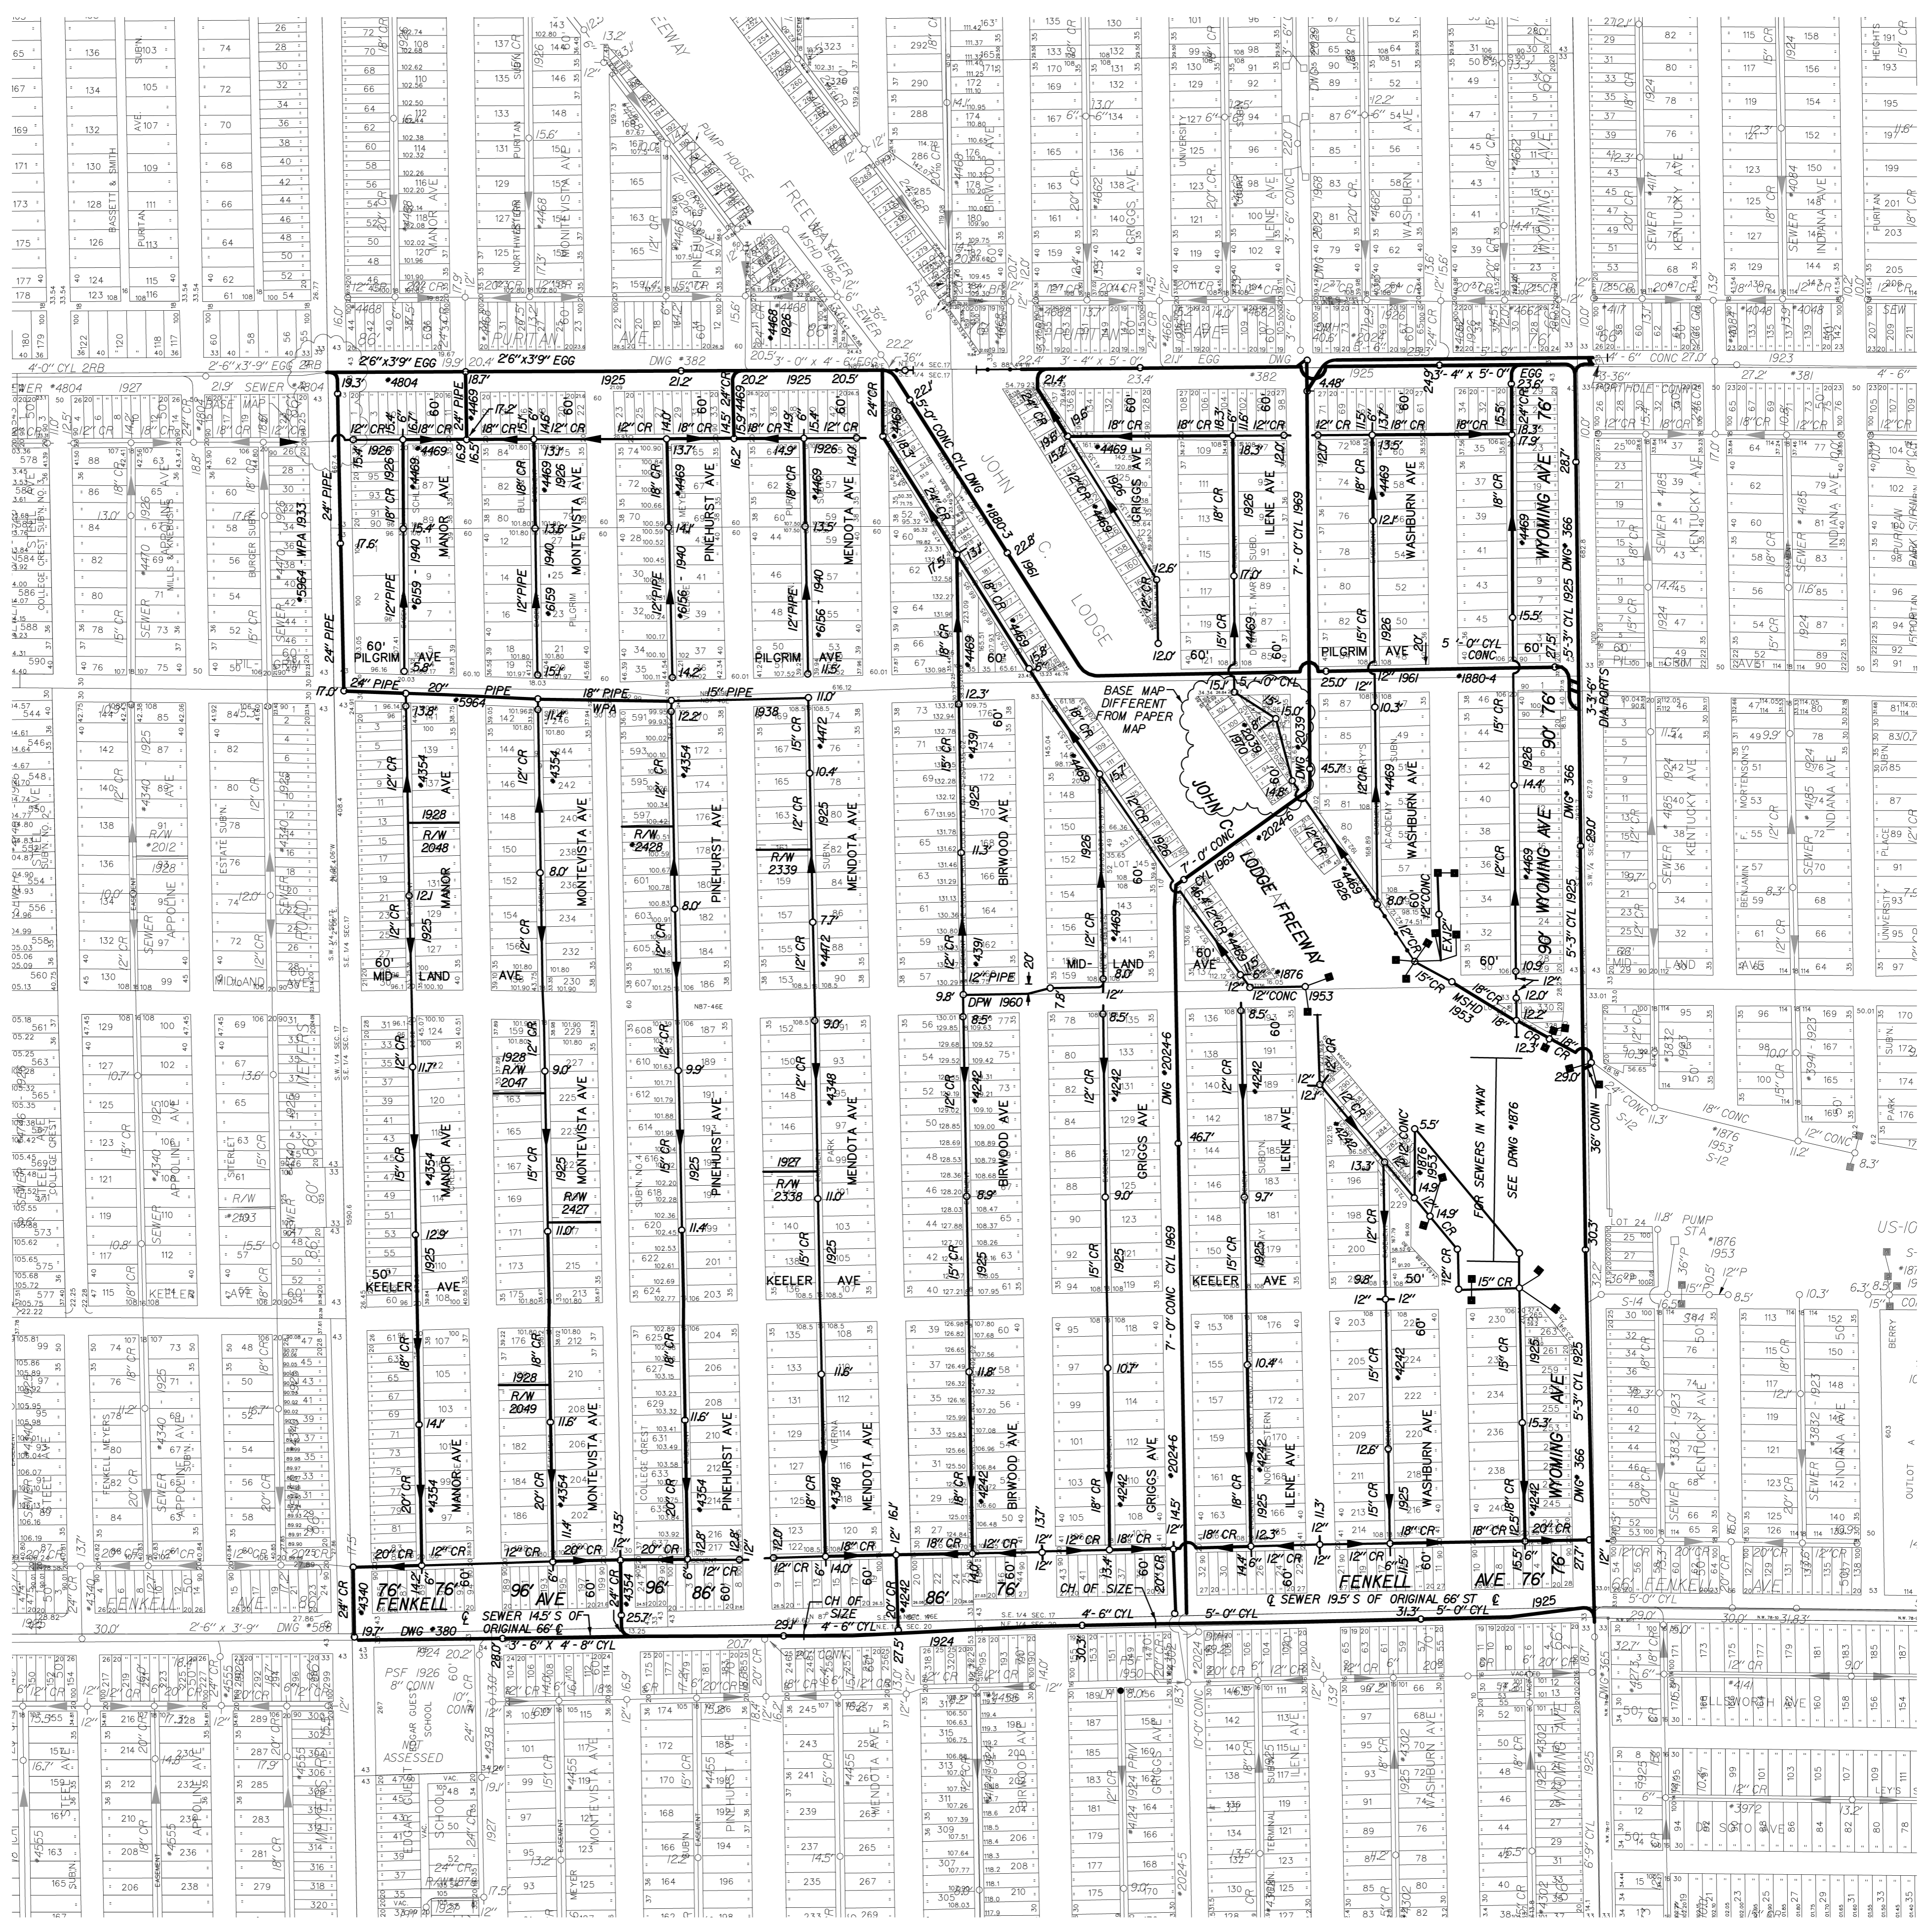

**S-9-C**

**SEWER MAP**

**CITY OF DETROIT**

SCALE: 1" = 200'

DWSO SEC. MAP NUMBER: **S-90-D**

REVISED THRU: 12-31-03

DIGITIZED BY: CEI, INC.	DATE
R. JACKSON	02-02-96
G. AZIZ	05-29-96
CHECKED BY: DWSO	DATE
PRINT DATE:	02-18-00



STATE PLANE