


S-37-F

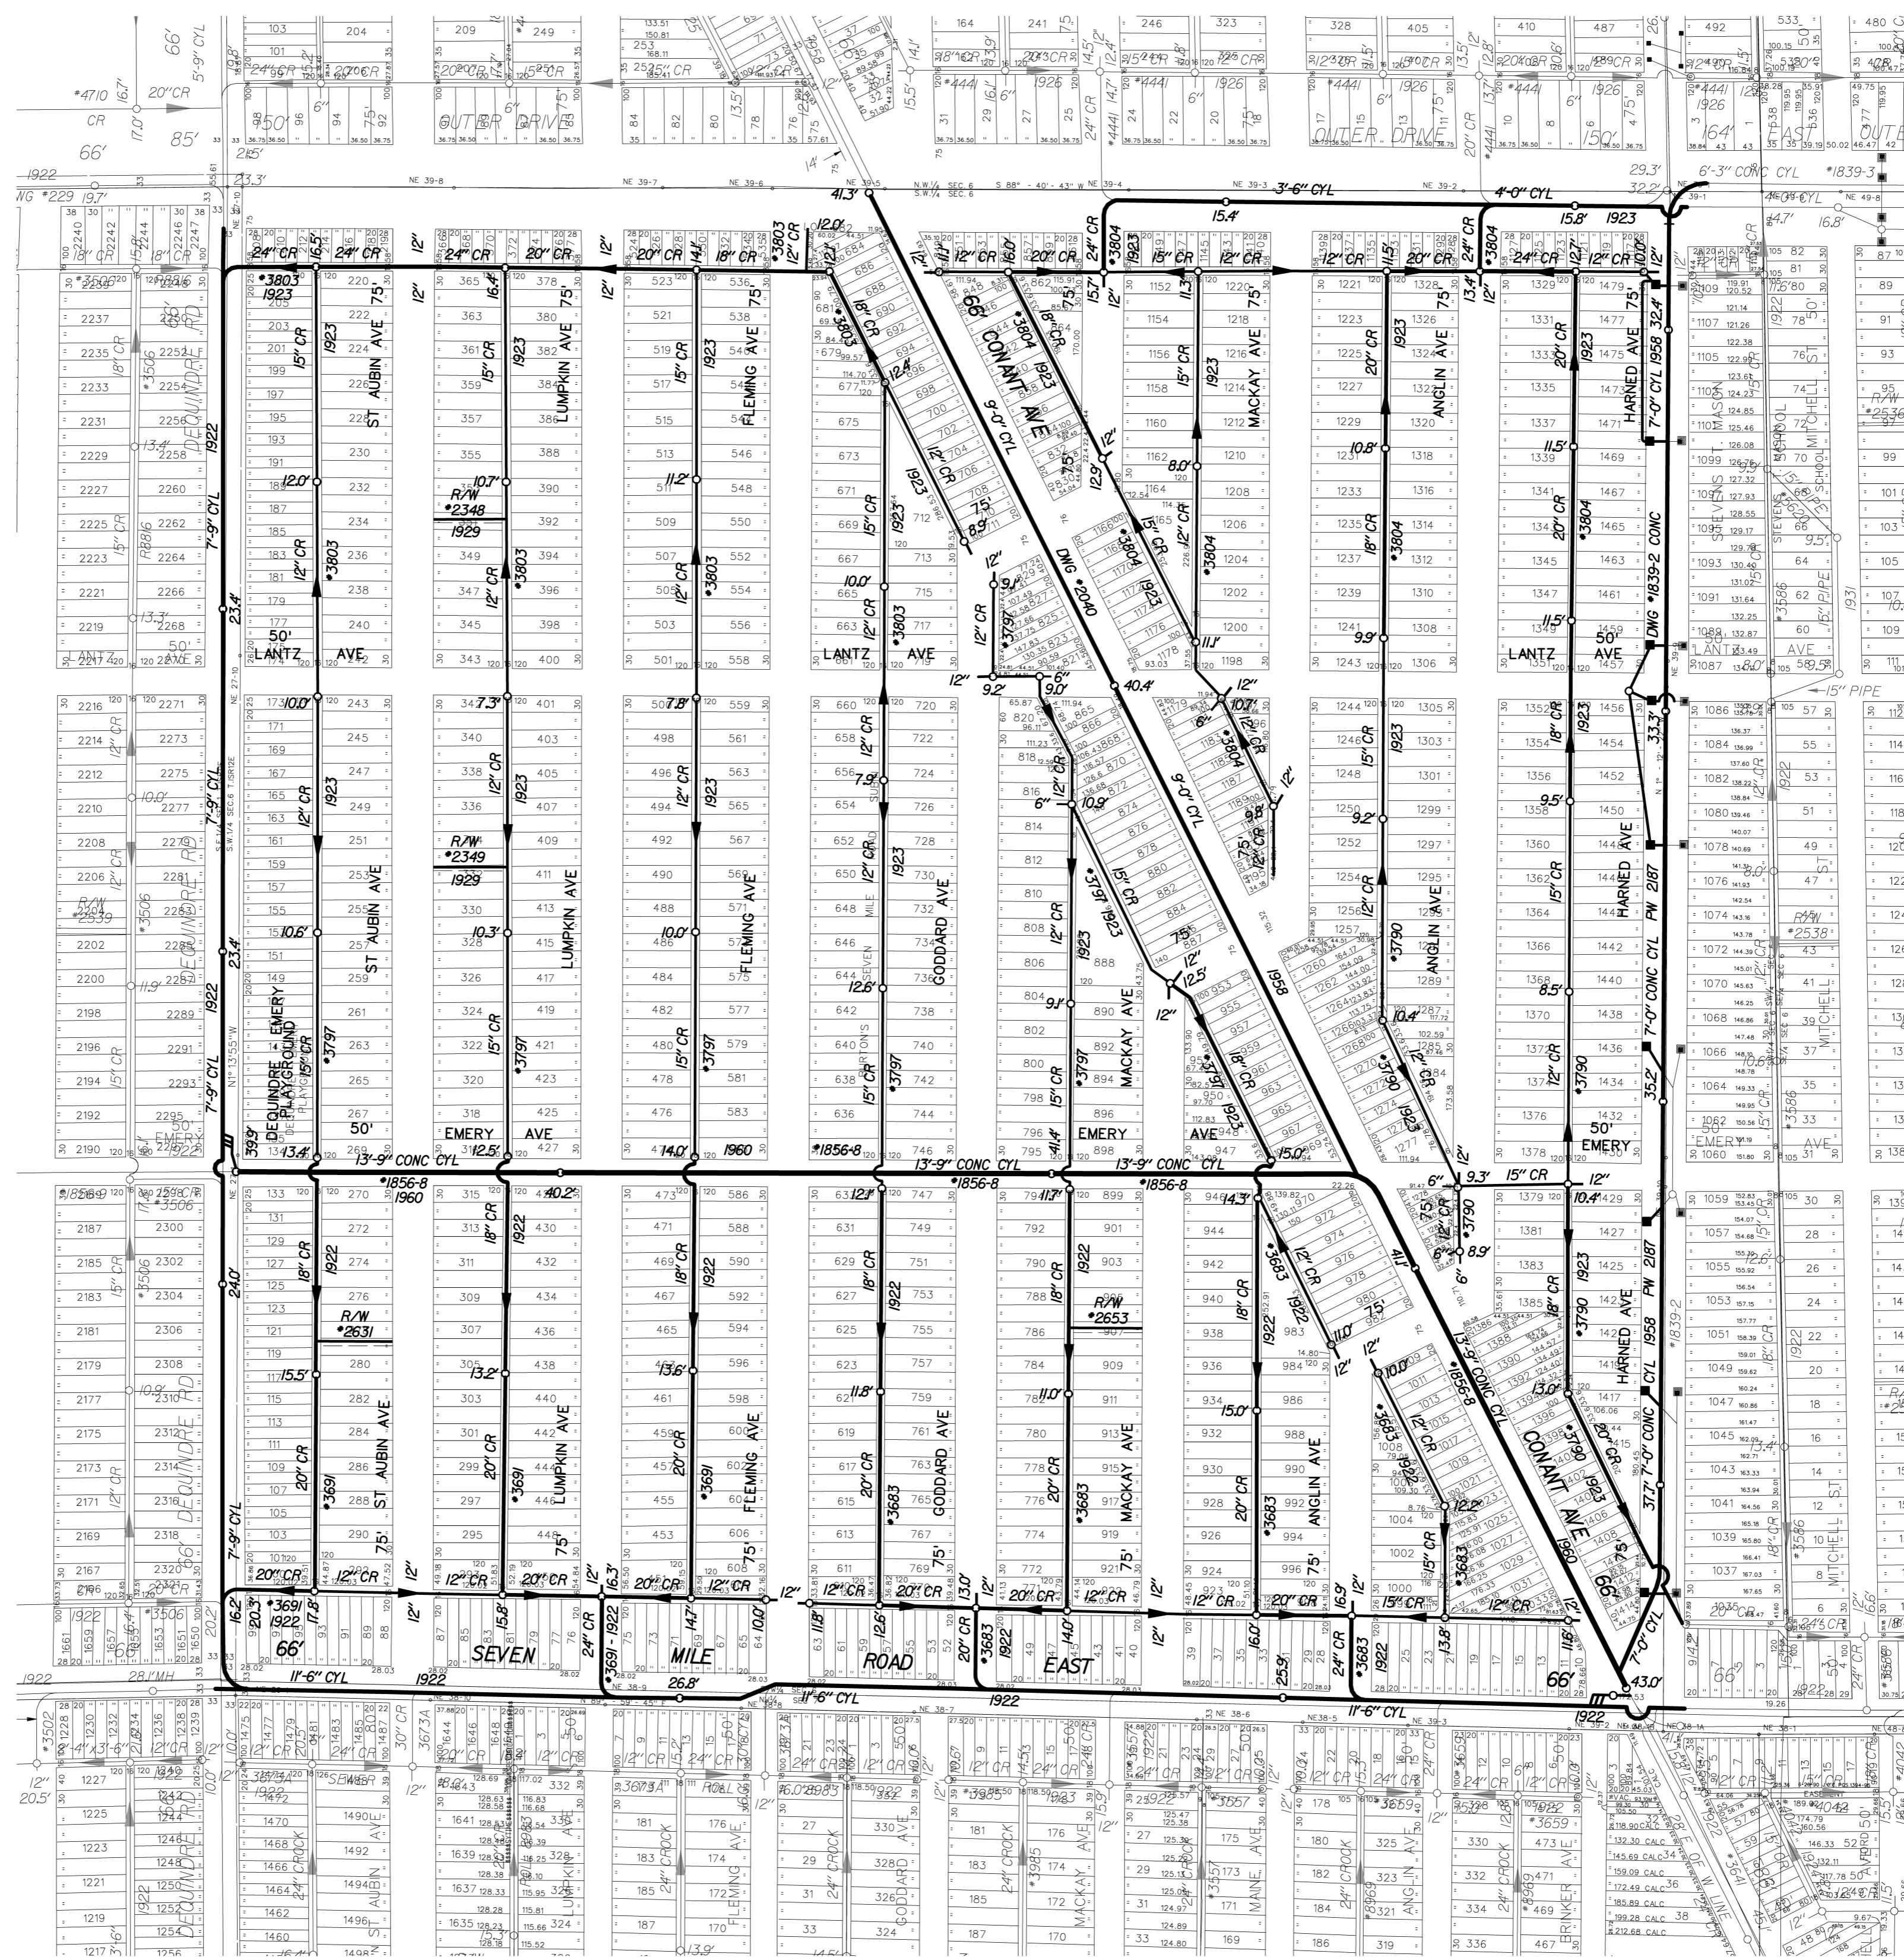

S-91-E



SEWER MAP

CITY OF DETROIT

SCALE: 1" = 200'

DWSD SEC. MAP NUMBER:
S-91-D

REVISED THRU: 12-31-03

DIGITIZED BY: CEA, INC.	DATE
A. HASKINS/A. CATHEY	09-22-95
M. A. ROBERTS SR.	11-18-96
CHECKED BY: DWSD:	9-29-00
PRINT DATE:	



STATE PLANE

S-45-C