


S-91-E

S-92-D

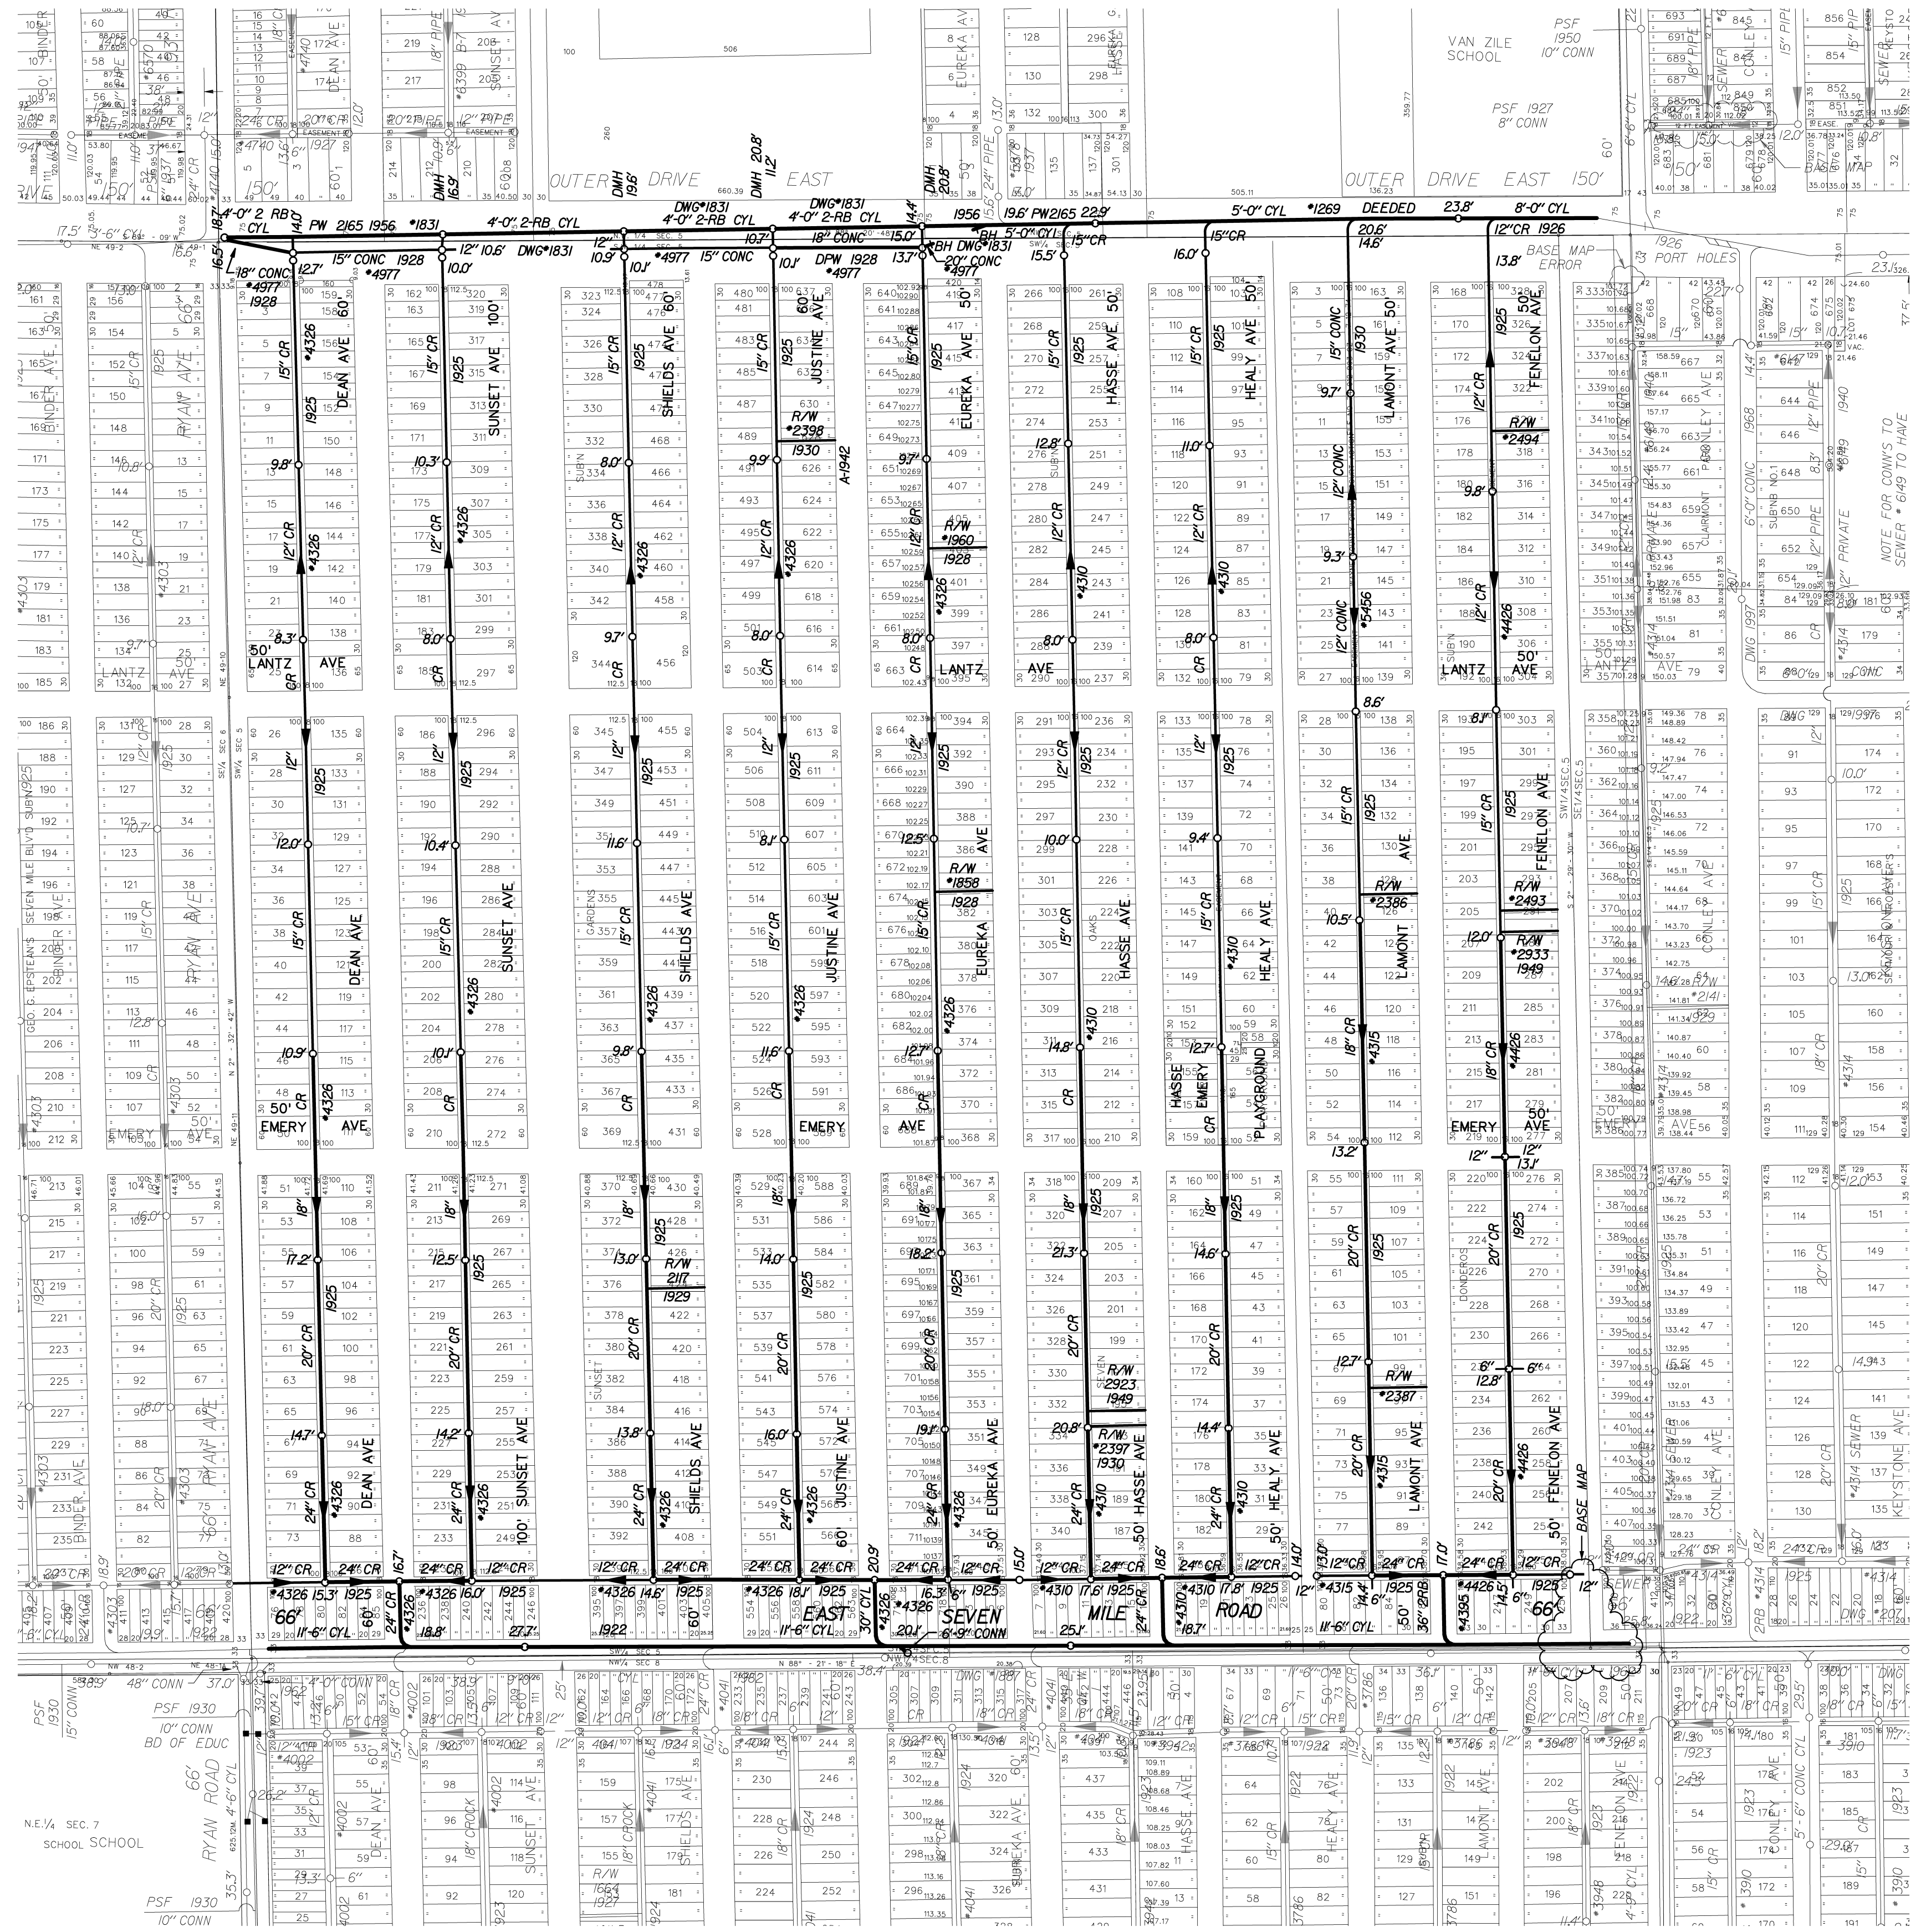

S-45-A

SEWER MAP

CITY OF DETROIT

SCALE: 1" = 200'

DWSO SEC. MAP NUMBER:

REVISED THRU:

S-91-F

DIGITIZED BY: CEA, INC. M. A. ROBERTS SR.	DATE 09-28-96
CHECKED BY DWSO: PRINT DATE:	08-03-00



STATE PLANE

