


MACOMB COUNTY
CITY OF WARREN

MACOMB COUNTY

CITY OF WARREN
EAST EIGHT MILE ROAD

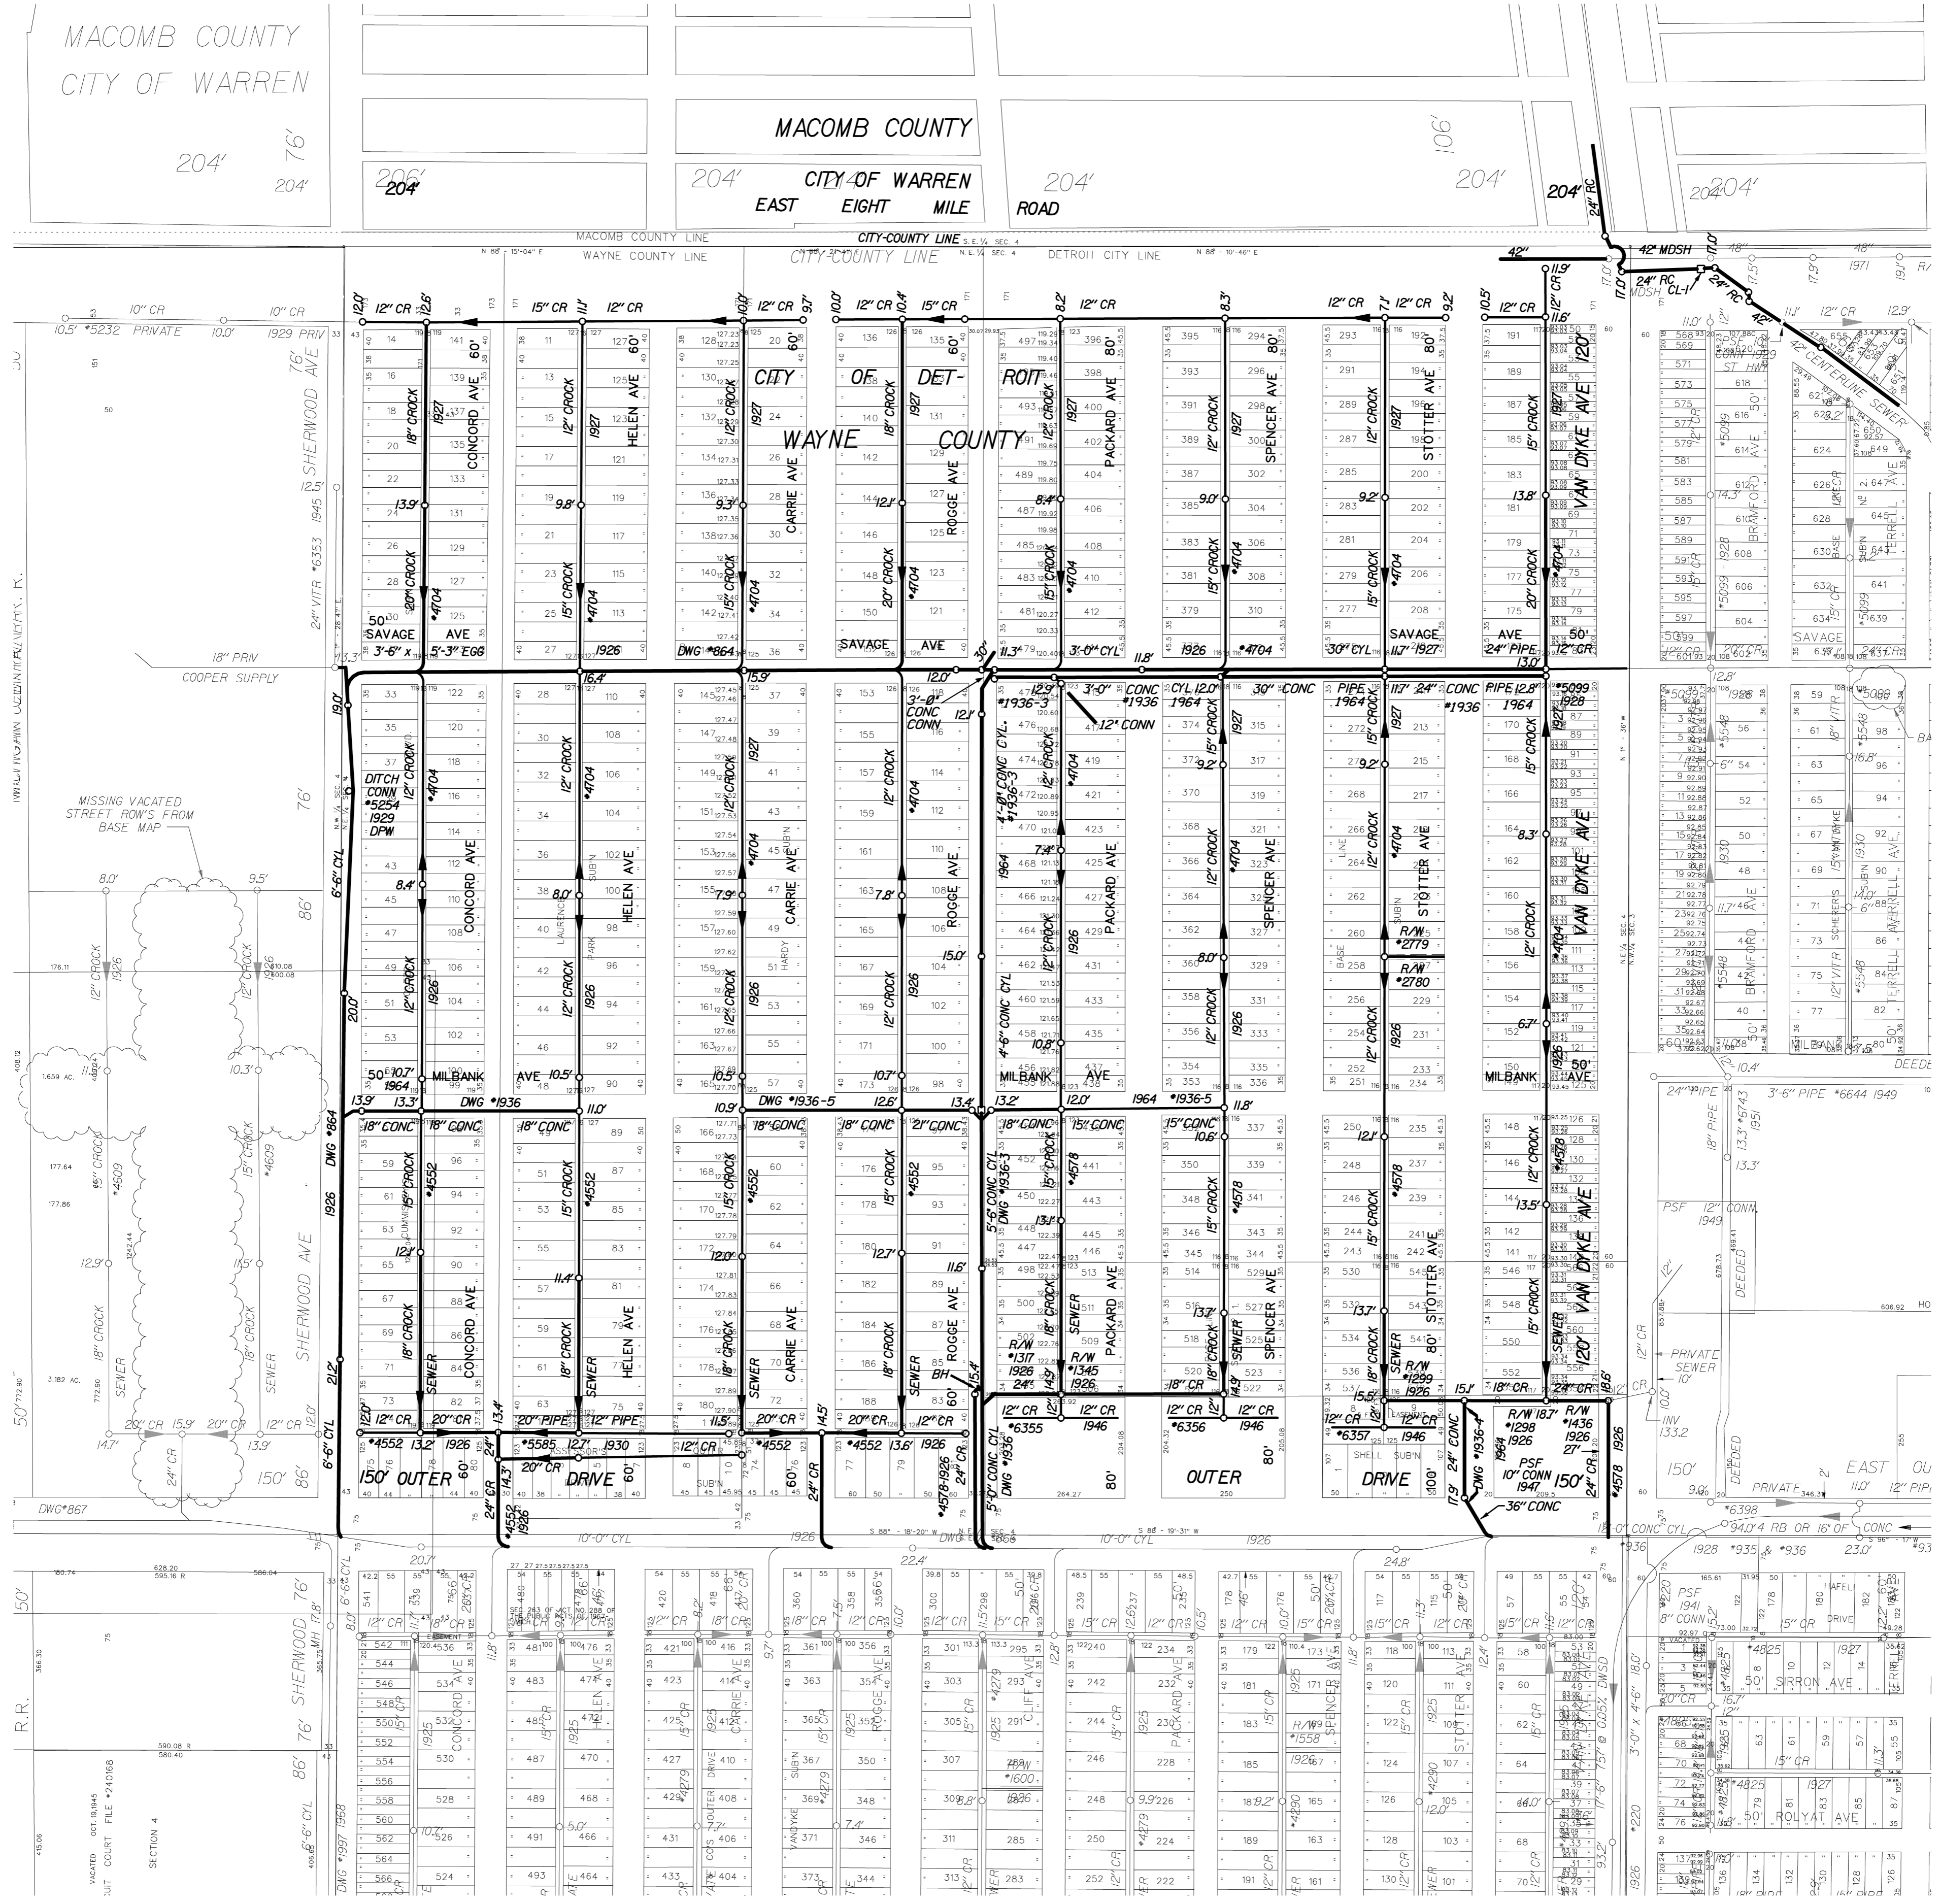

S-92-B

S-93-C

S-92-F

SEWER MAP

CITY OF DETROIT

SCALE: 1" = 200'

DWSD SEC. MAP NUMBER:

S-92-A

NOTES:

NAME	DATE
DIGITIZED BY: CEA, INC.	11-08-96
CHECKED BY: DWSD	11-08-96
LOG	
REVISED THRU:	12-31-03
PRINT DATE:	02-19-99



STATE PLANE

