
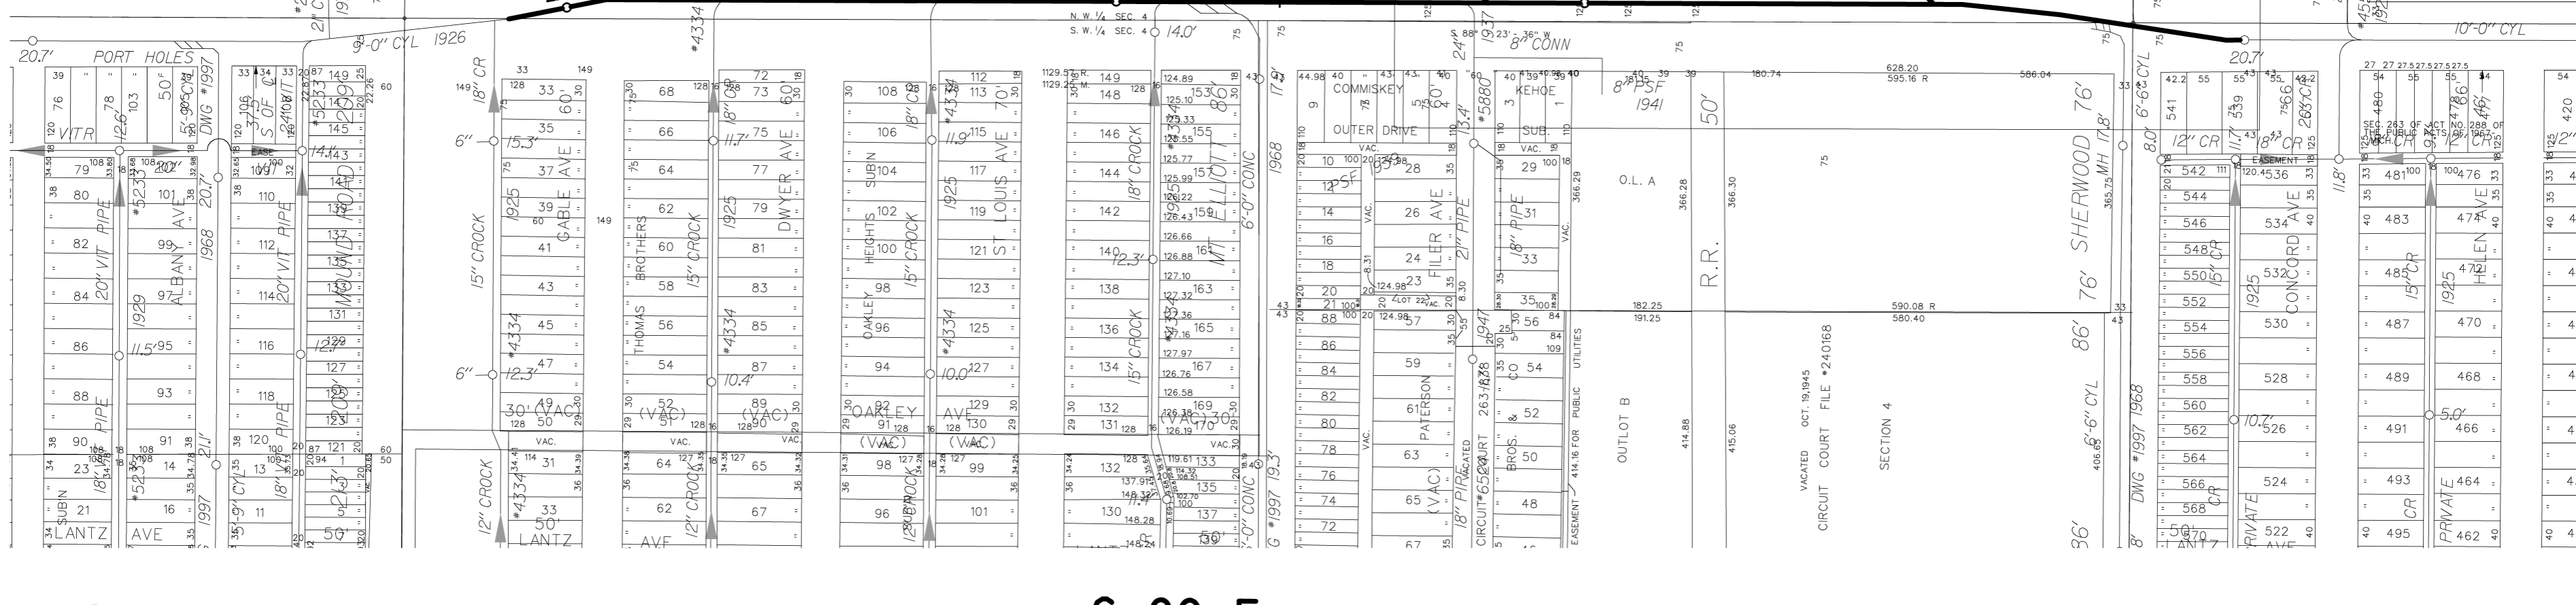
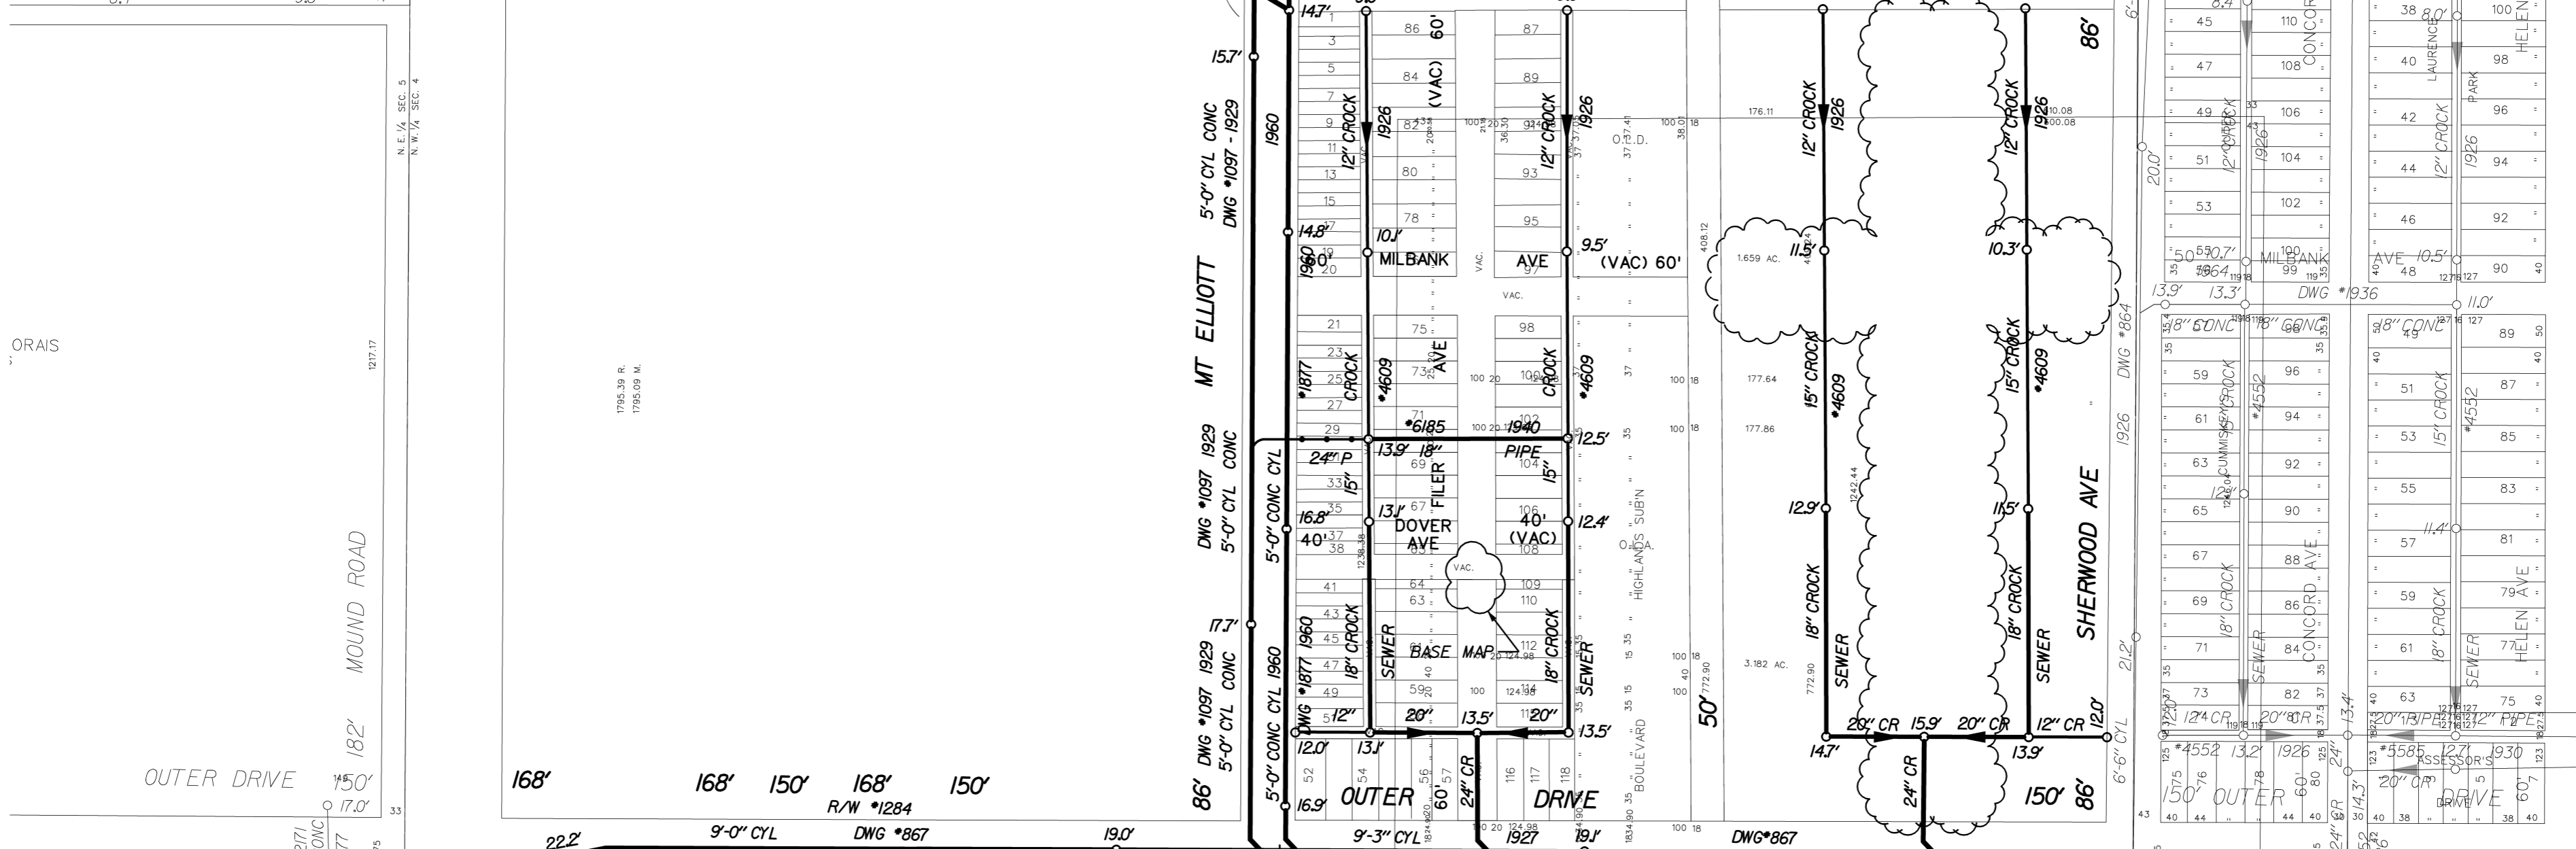
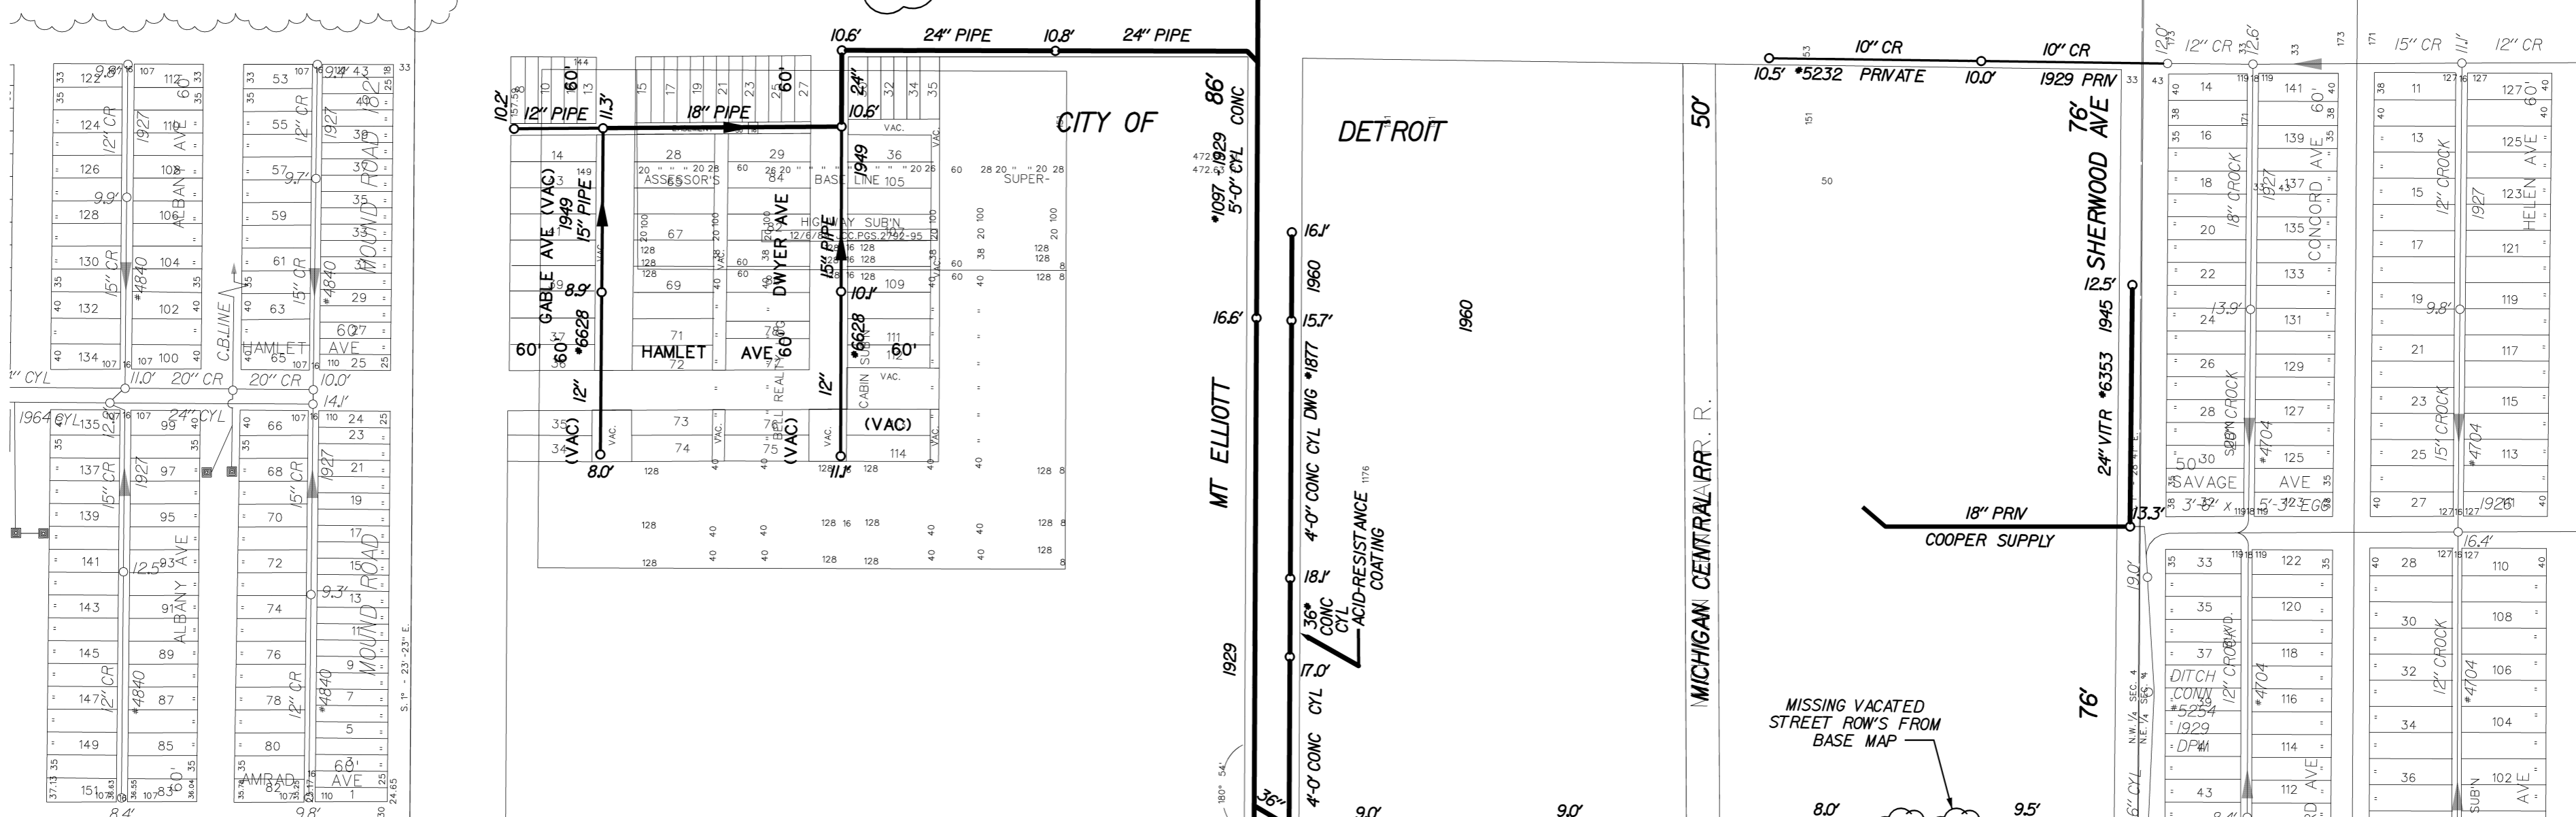
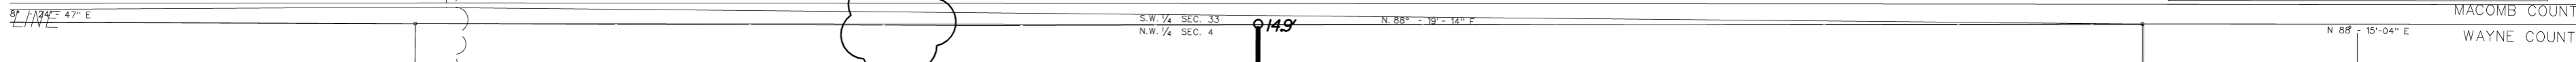


MACOMB COUNTY
CITY OF WARREN

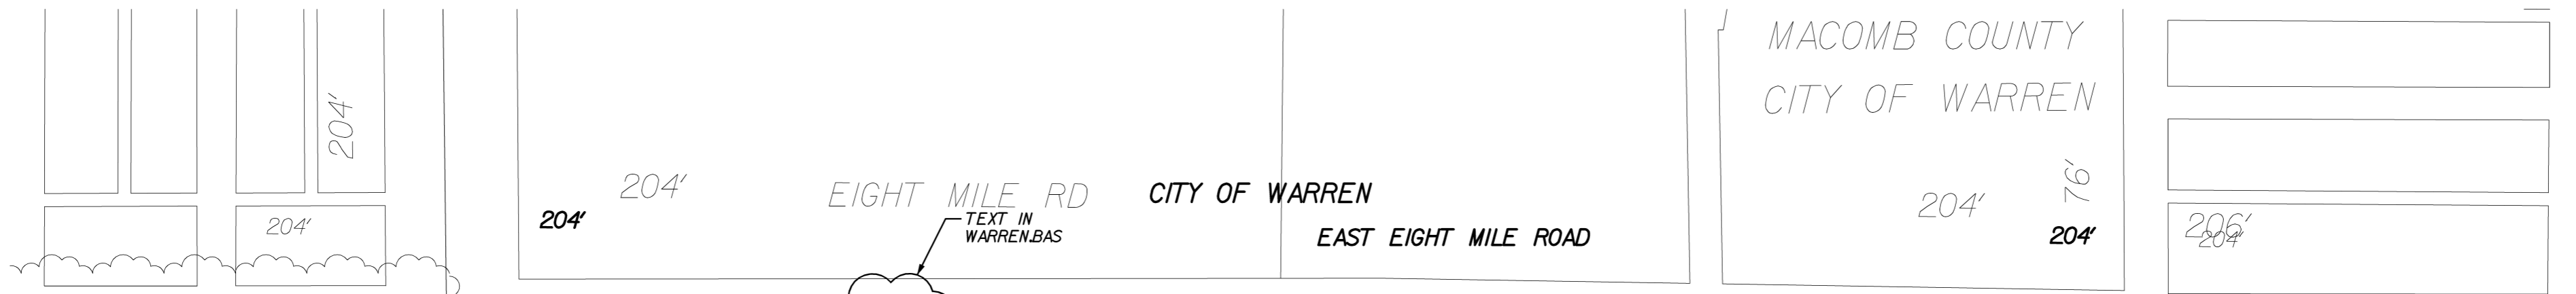

S-92-C


S-92-A

S-92-E



SEWER MAP

CITY OF DETROIT

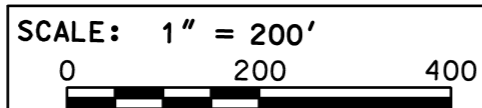

DWSD SEC. MAP NUMBER:
S-92-B

NOTES:

NAME	DATE
DIGITIZED BY: CEA, INC.	06-26-96
CHECKED BY: DWSD	06-26-96
REVISED THRU:	03-15-06
PRINT DATE:	03-05-99



STATE PLANE