


MACOMB COUNTY
CITY OF WARREN
EIGHT MILE RD.
204'

MACOMB COUNTY
CITY OF EAST EIGHT MILE ROAD
204'

GTW RR
204'
204'
120'
CITY OF WARREN

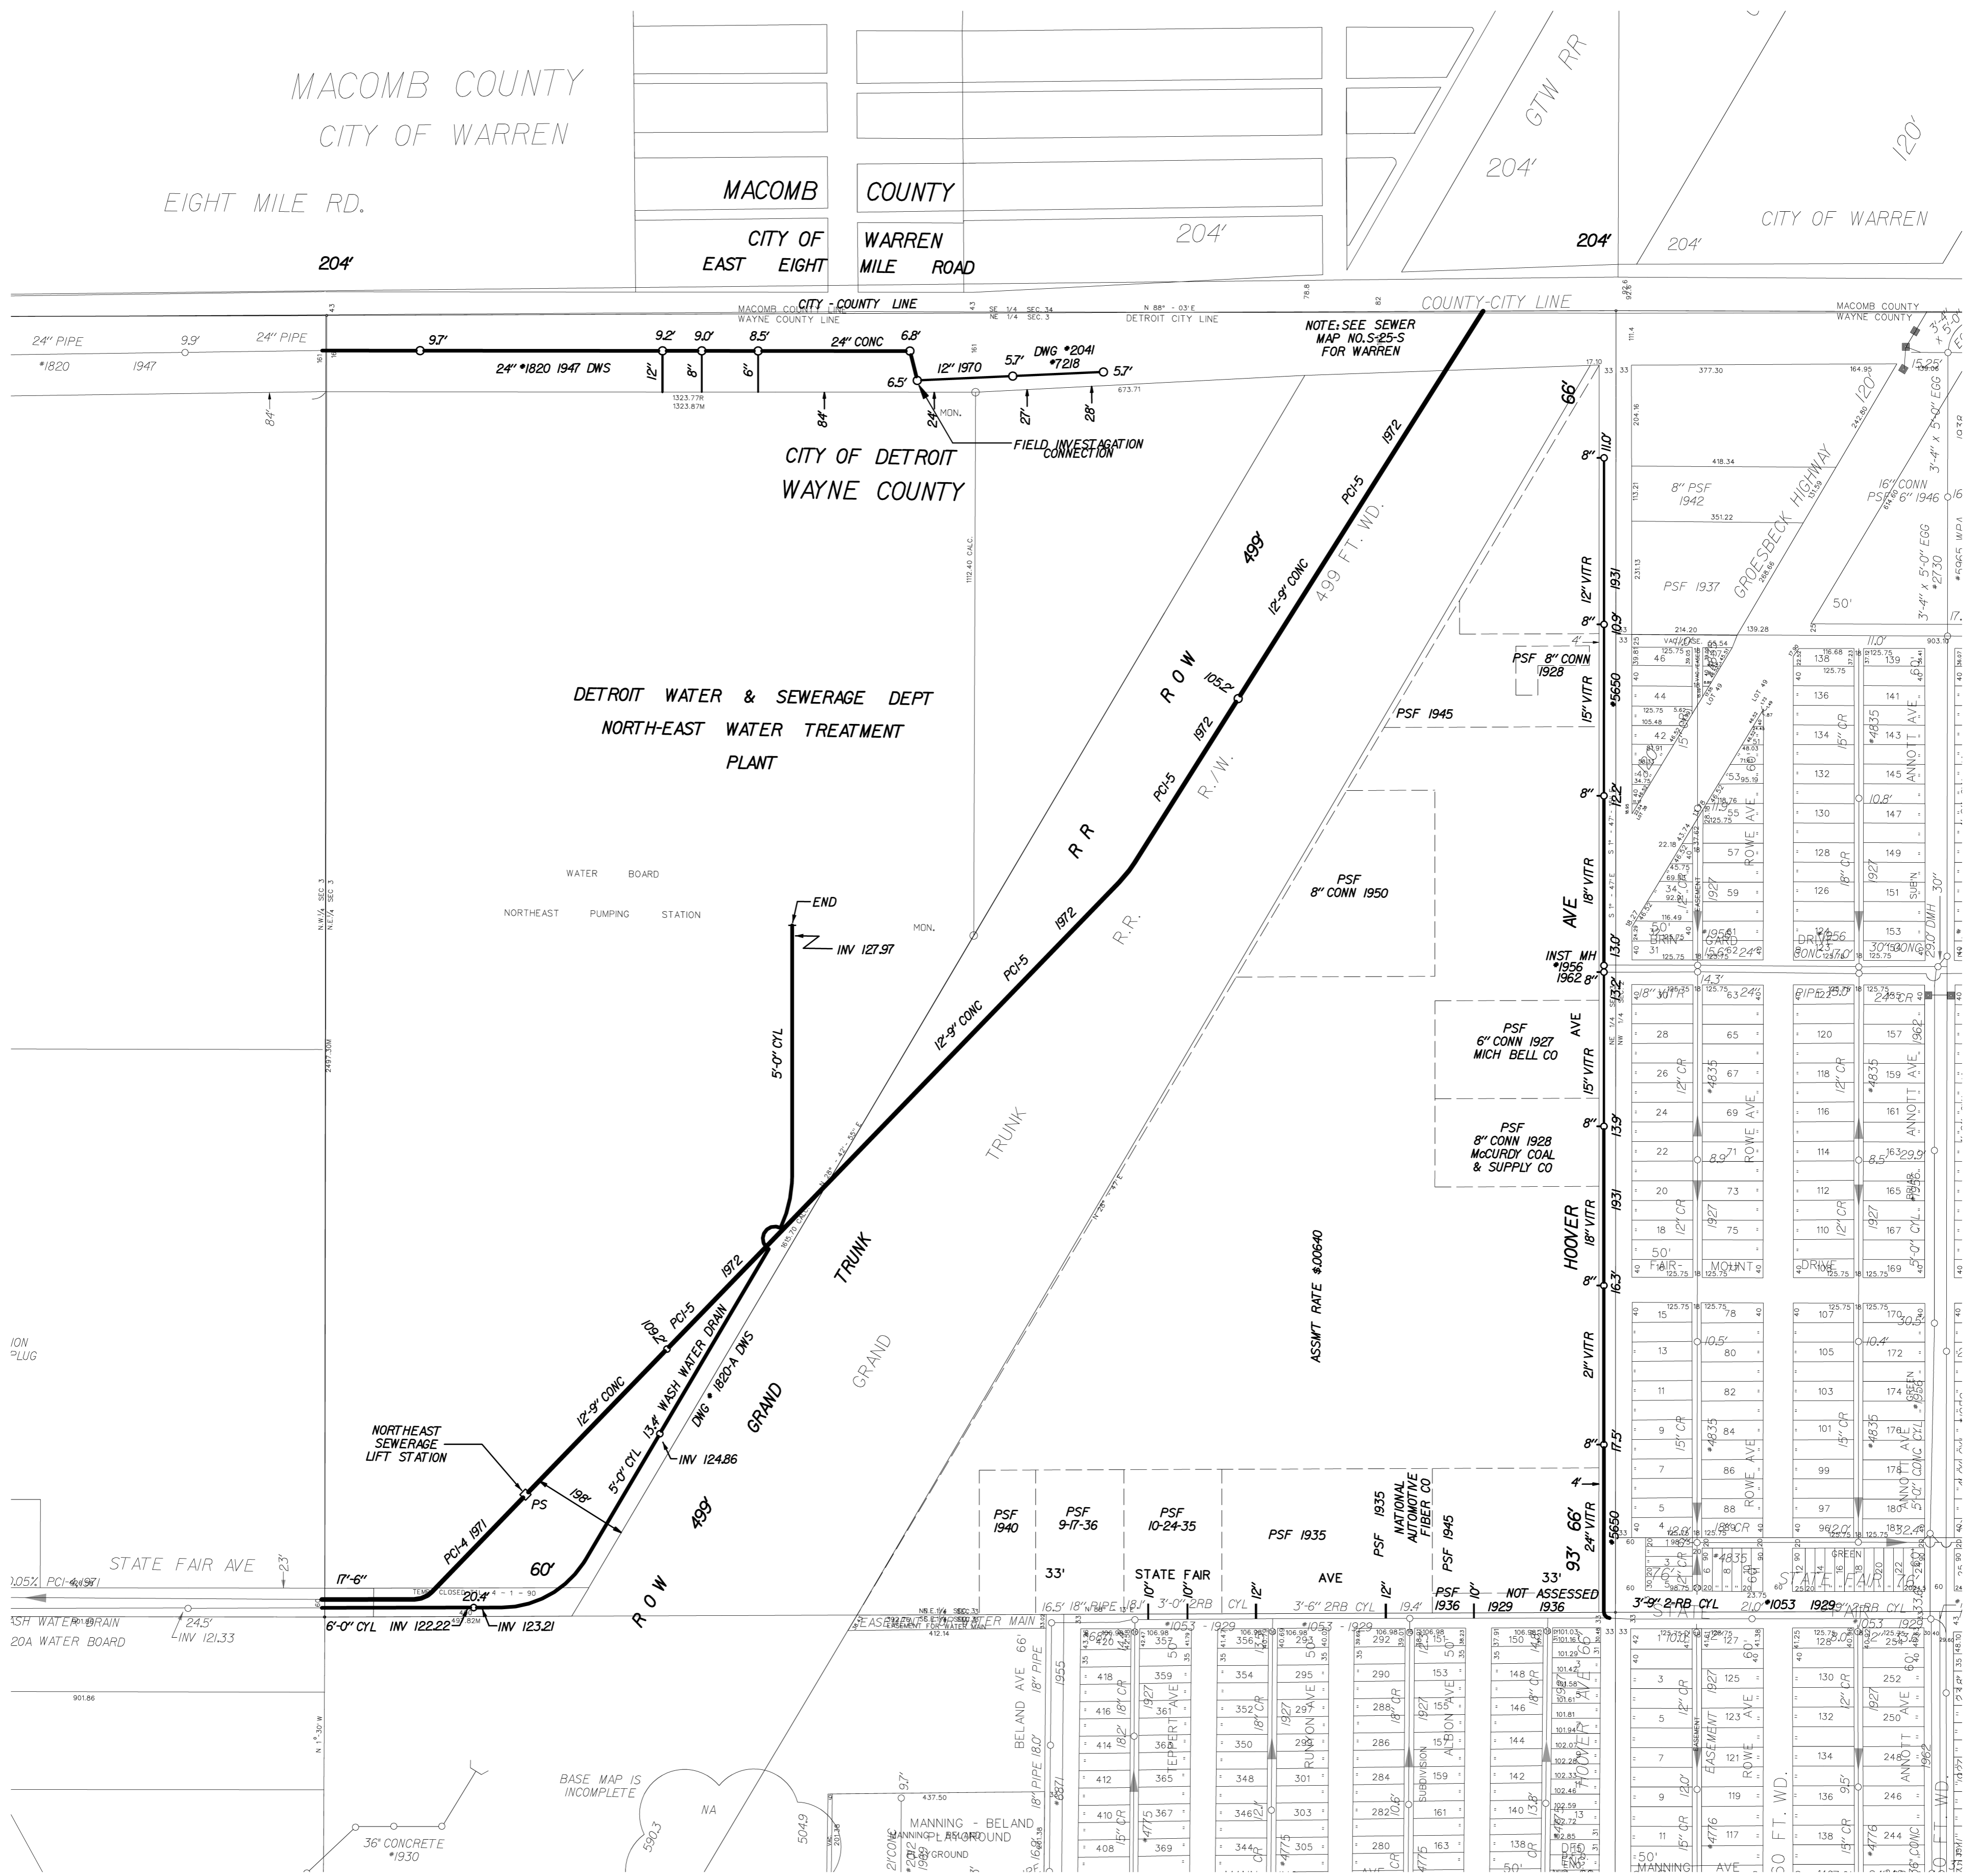


DETROIT WATER & SEWERAGE DEPT
NORTH-EAST WATER TREATMENT PLANT

NORTHEAST SEWERAGE LIFT STATION

S-93-E

SEWER MAP

CITY OF DETROIT

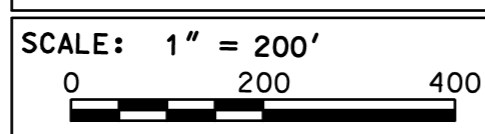

DWSD SEC. MAP NUMBER:
S-93-B

NOTES:

NAME	DATE
DIGITIZED BY: CEA, INC.	11-19-96
CHECKED BY: DWSD	11-19-96
LOG	
REVISED THRU:	03-15-06
PRINT DATE:	02-19-99



STATE PLANE

S-93-C

S-93-A

