


MACOMB COUNTY  
CITY OF EAST POINTE  
EAST EIGHT MILE ROAD

204

204

204

204

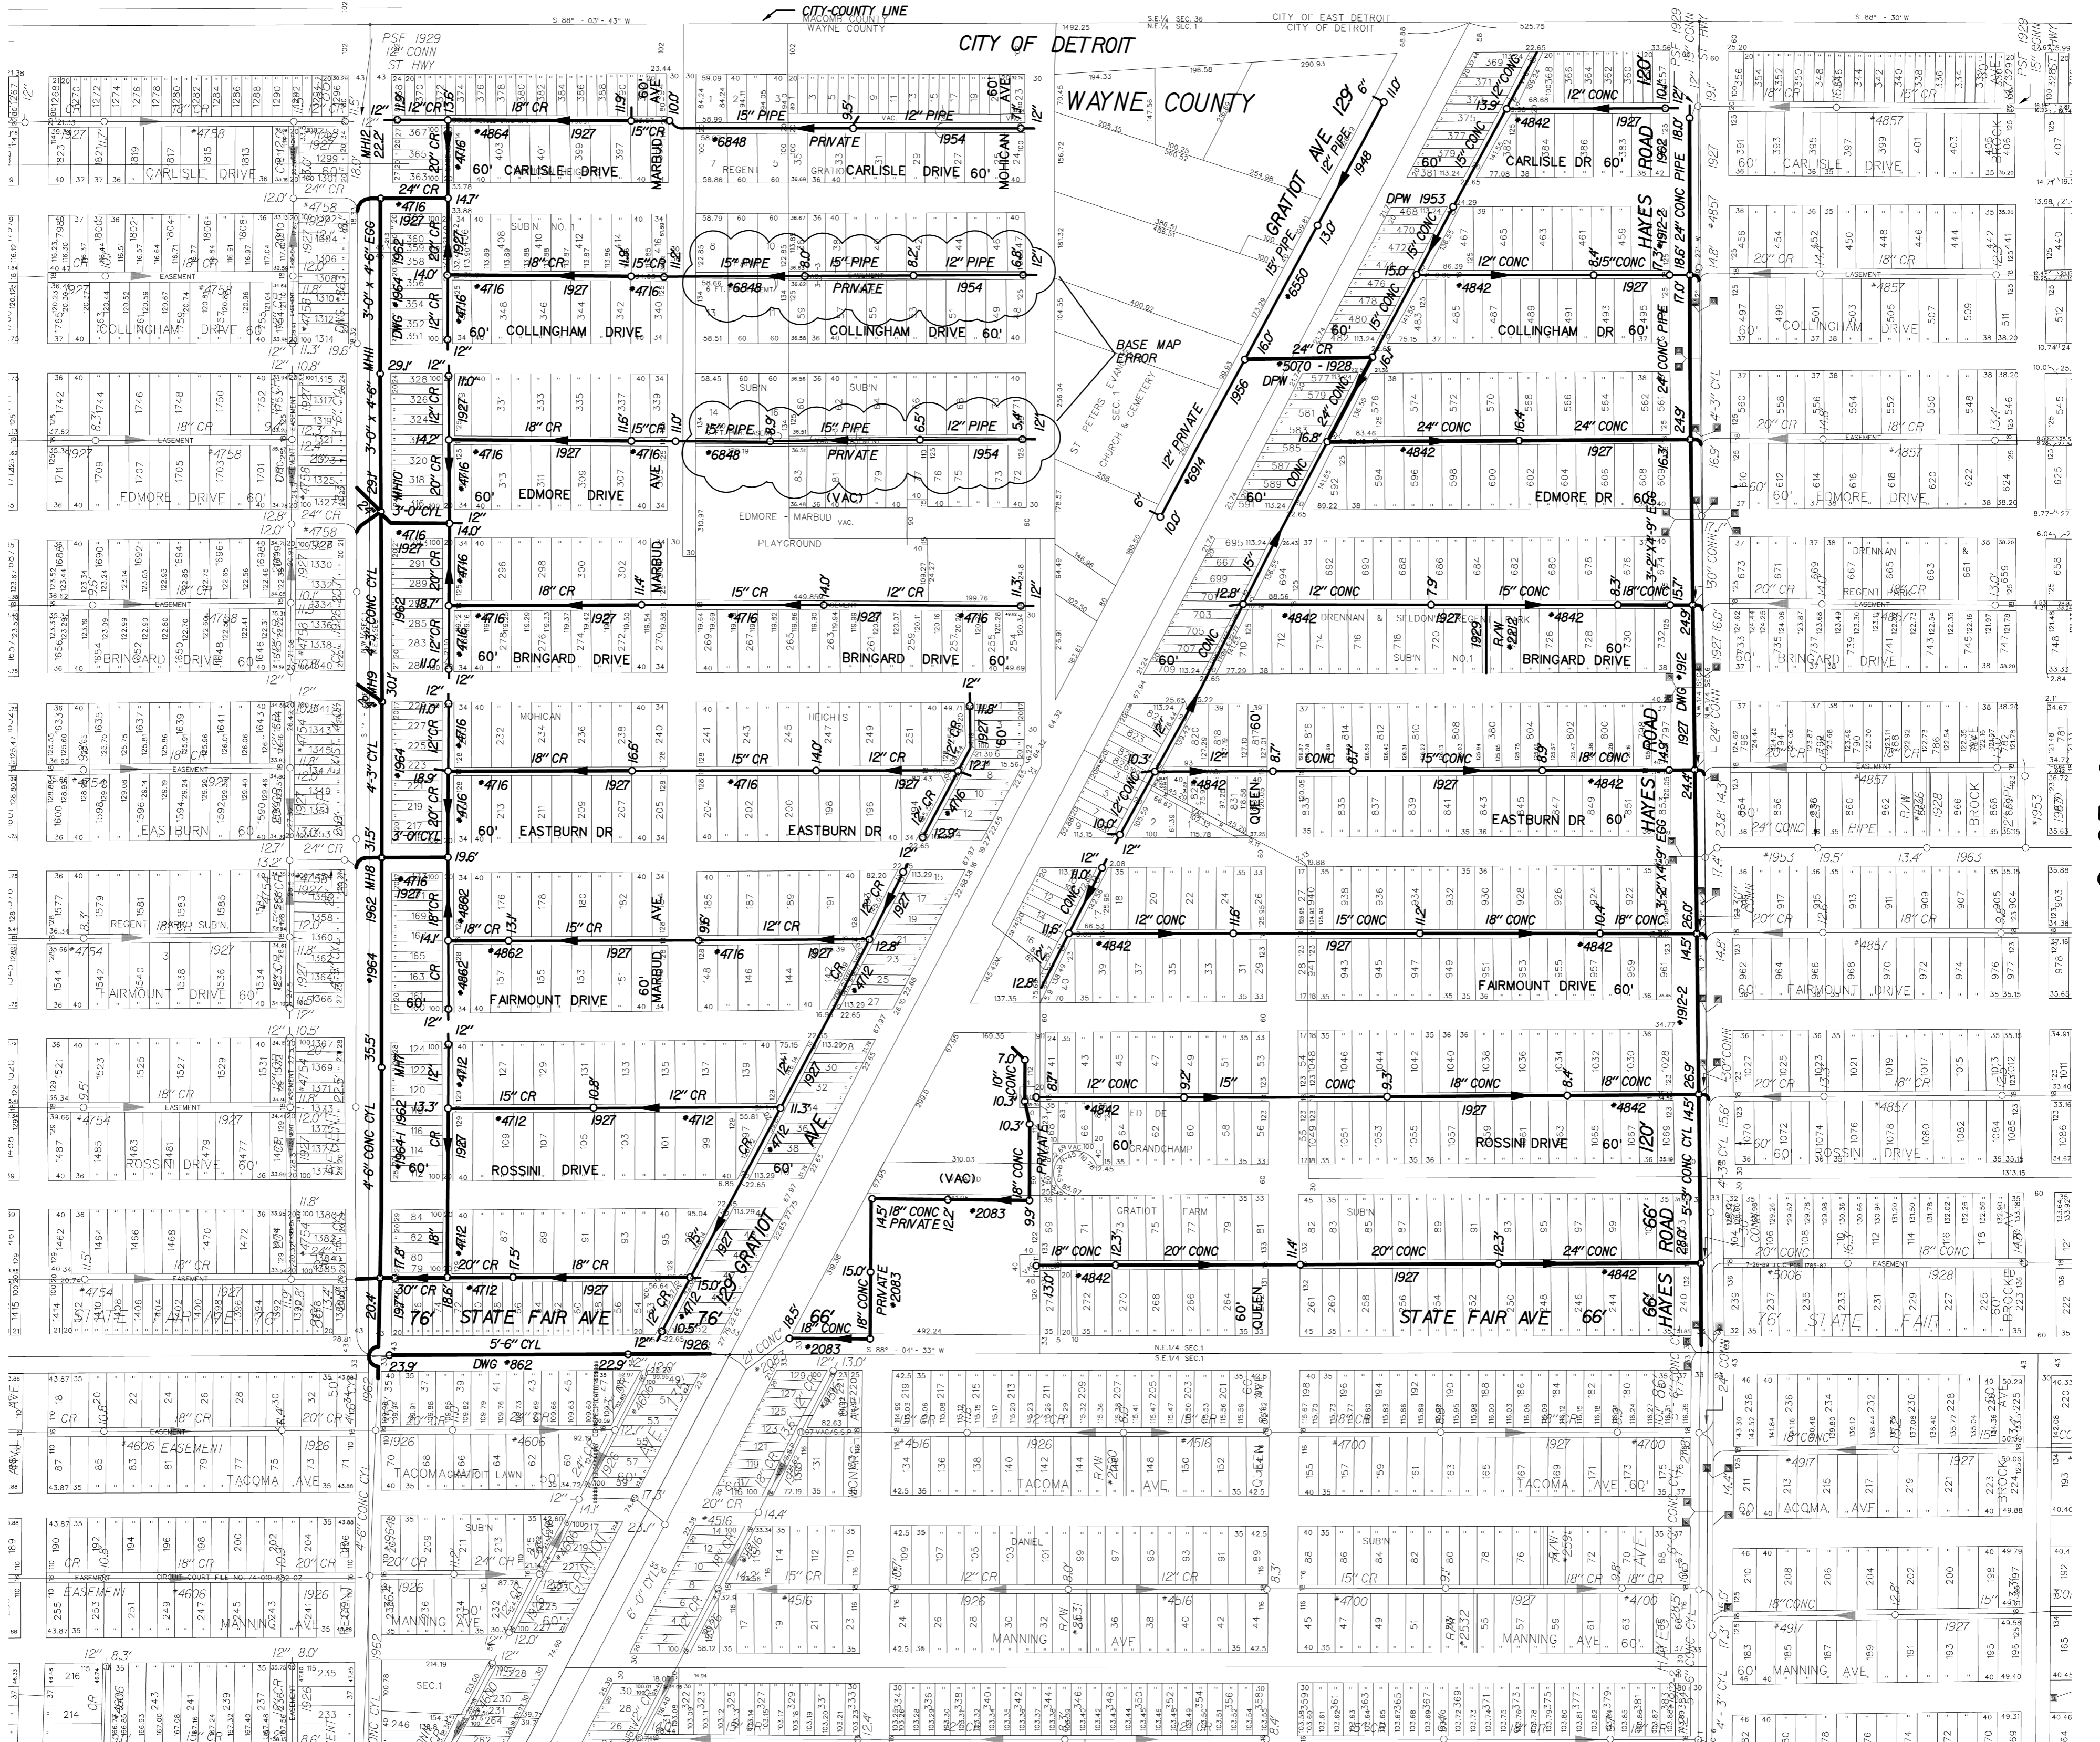

S-94-B

S-95-C

S-94-F

SEWER MAP

CITY OF DETROIT

SCALE: 1" = 200'

0 200 400

DWSD SEC. MAP NUMBER:

S-94-A

NOTES:

NAME	DATE
DIGITIZED BY: CEA, INC.	12-16-96
CHECKED BY: DWSD	12-16-96
LOG	
REVISED THRU:	12-31-03
PRINT DATE:	02-20-99



STATE PLANE

