


MACOMB COUNTY
CITY OF WARREN
EIGHT MILE RD

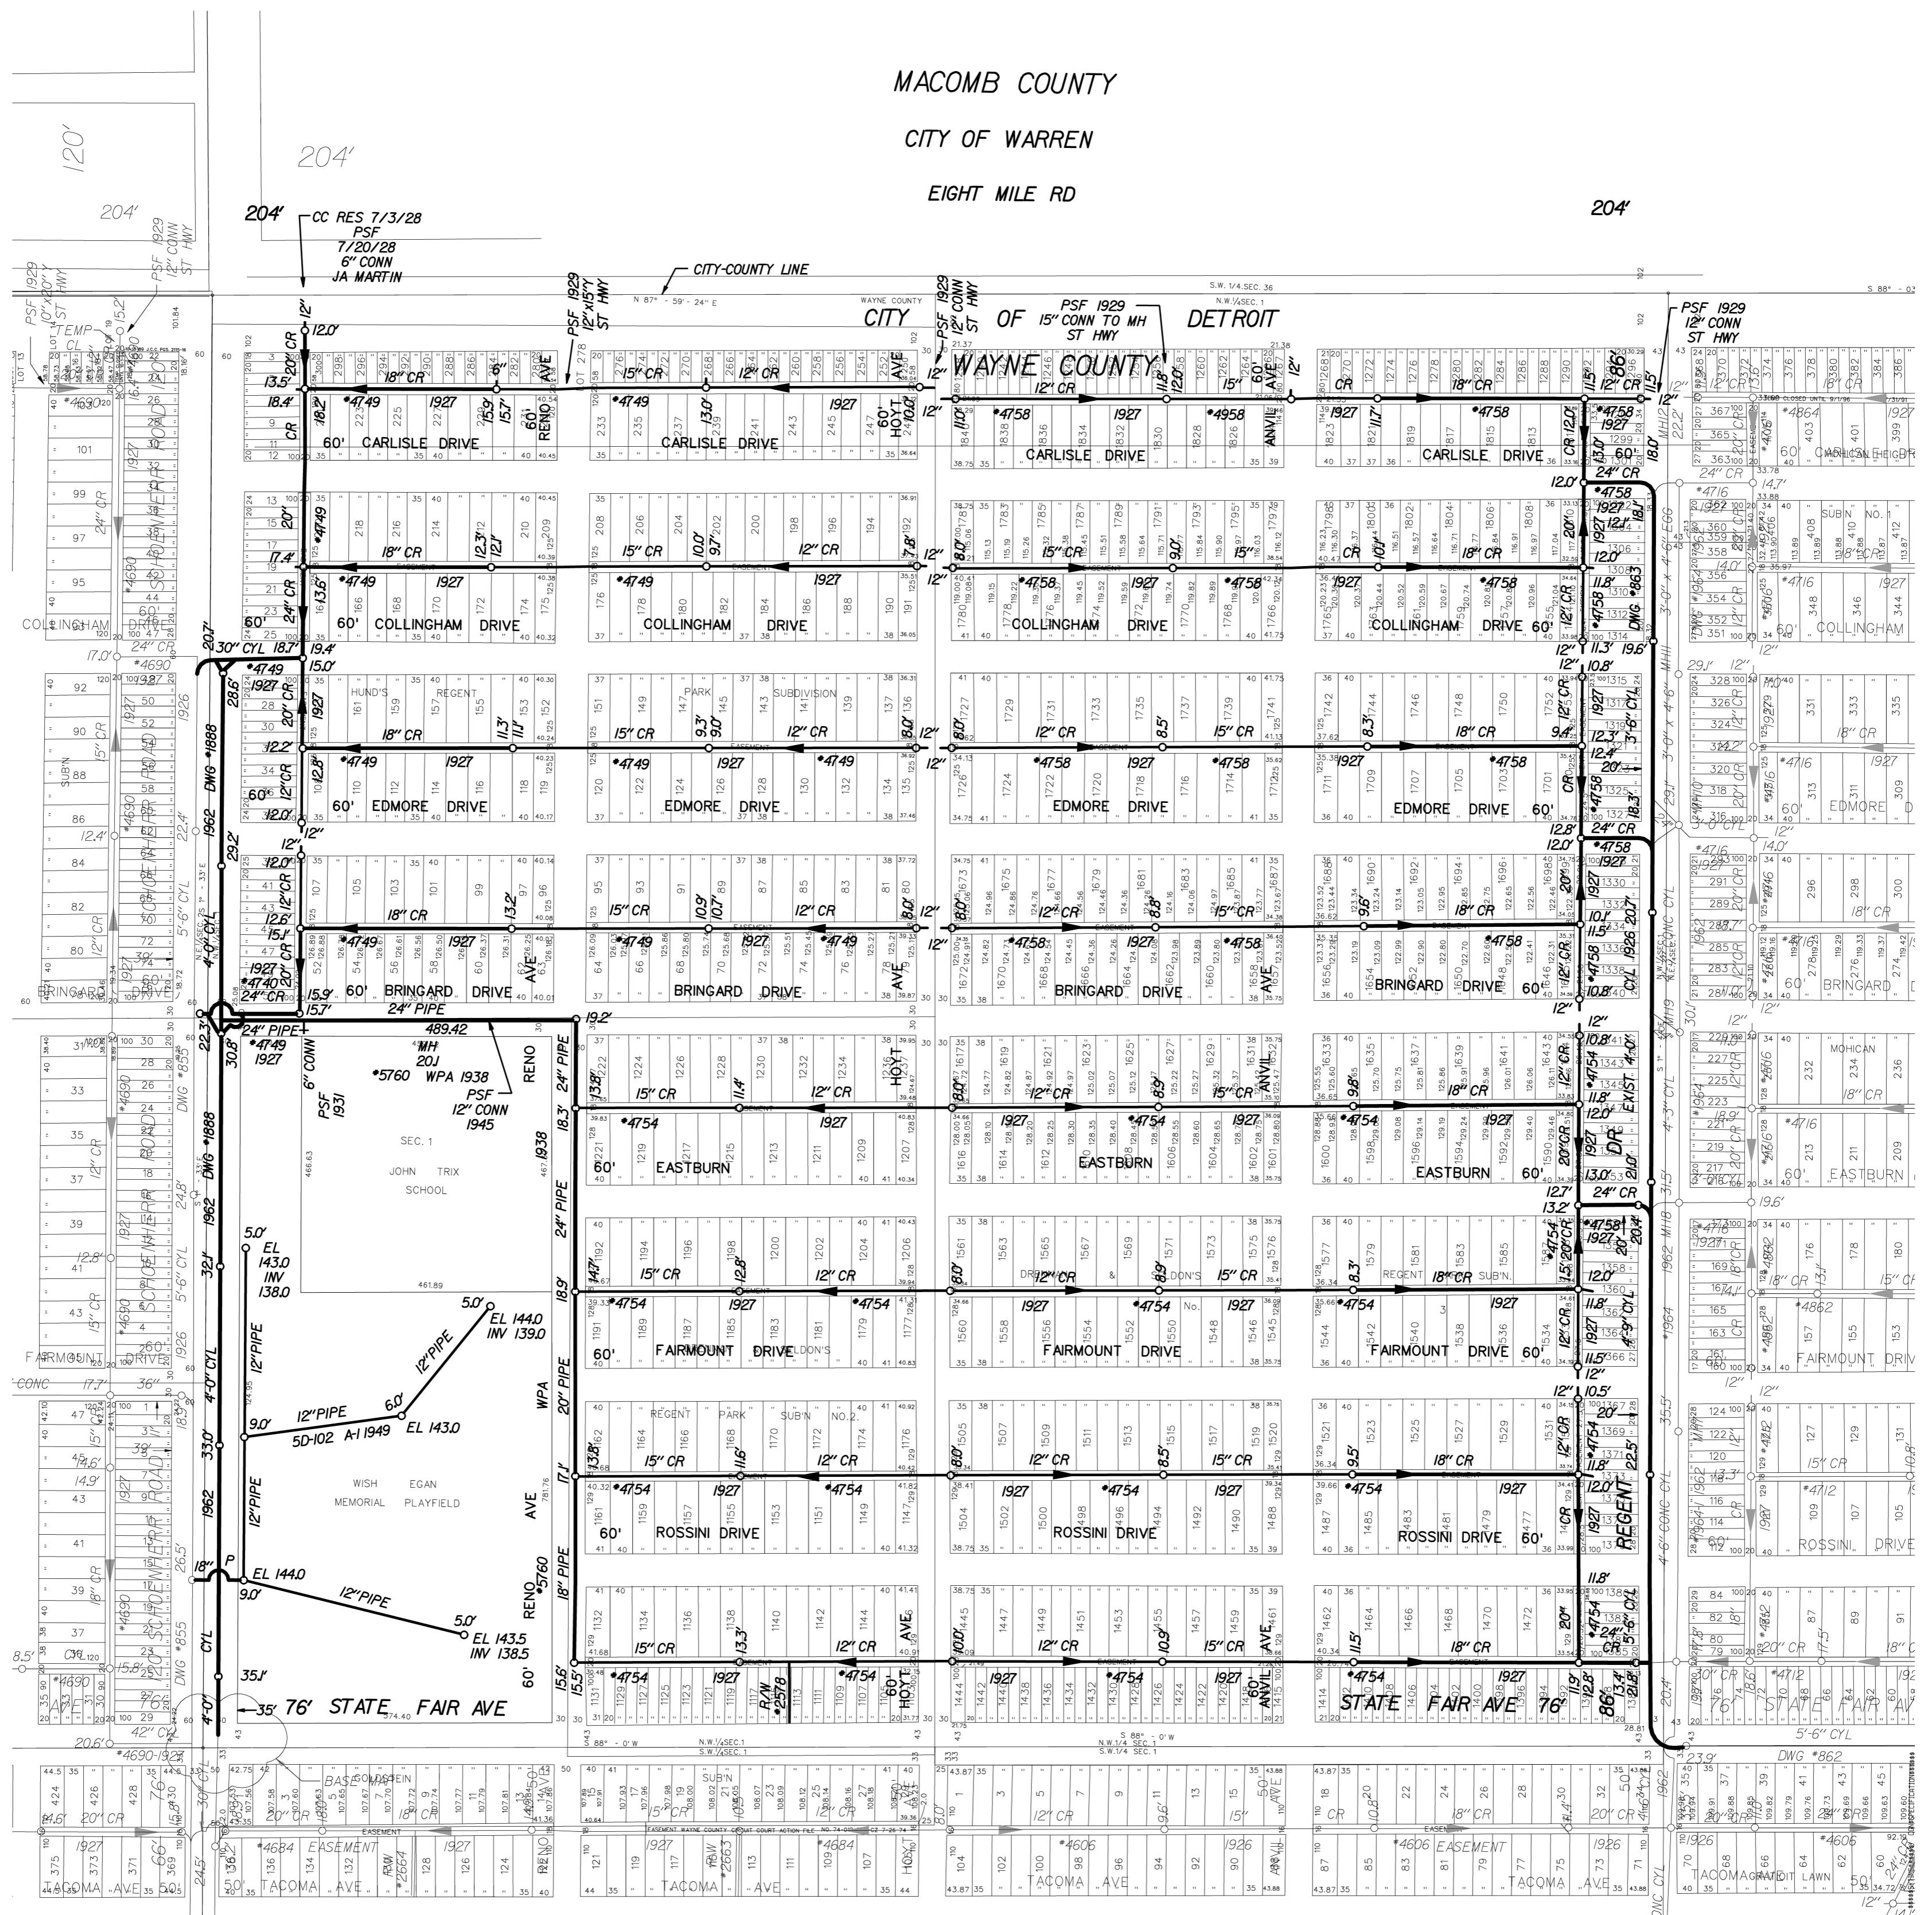


S-94-C

S-94-A

S-94-E

SEWER MAP

CITY OF DETROIT

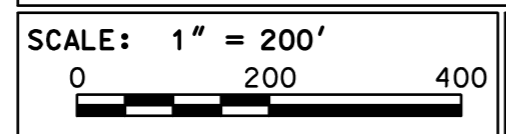

DWSD SEC. MAP NUMBER:
S-94-B

NOTES:

NAME	DATE
DIGITIZED BY: CEA, INC.	12-16-96
CHECKED BY: DWSD	12-16-96
LOG	
REVISED THRU:	
PRINT DATE:	02-20-99



STATE PLANE

