

B COUNTY

MACOMB COUNTY
CITY OF WARREN
EAST EIGHT MILE ROAD

204'


120'

204'

204'

204'

CC RES 7/3/28
PSF
17/20/28
6" CONC
JA-MARTIN

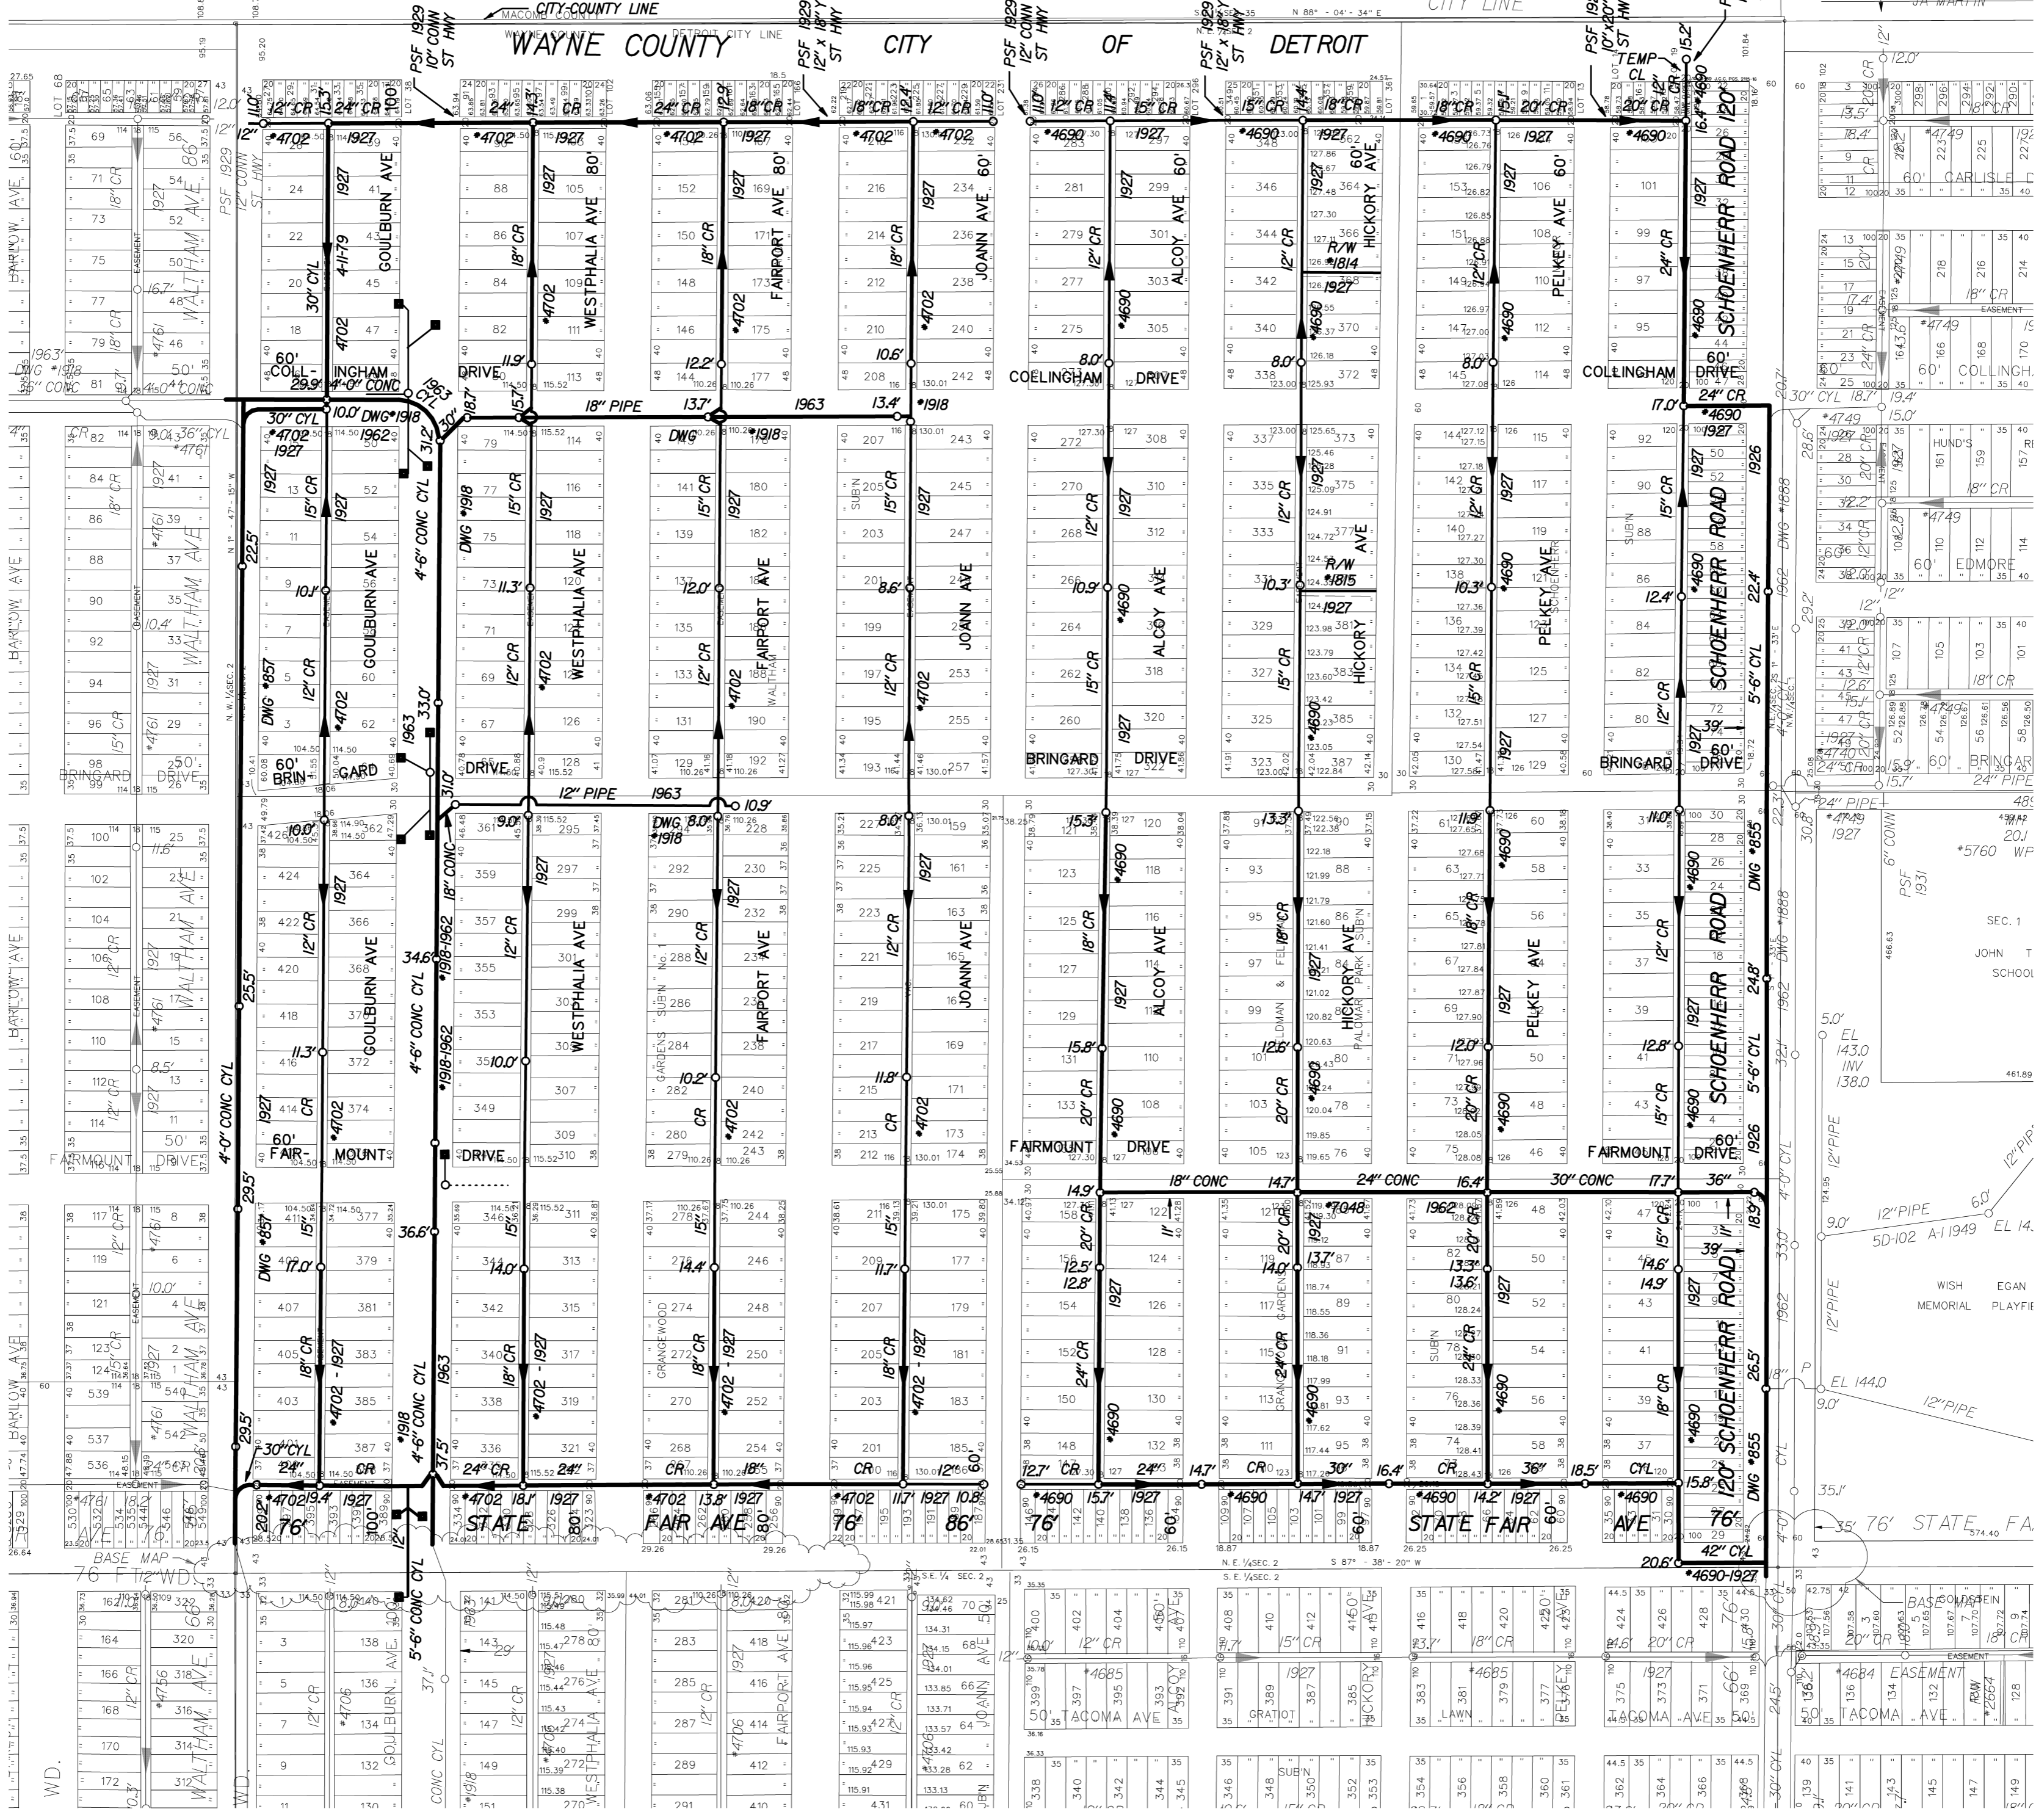


S-93-A

S-94-B

S-94-D

SEWER MAP

CITY OF DETROIT

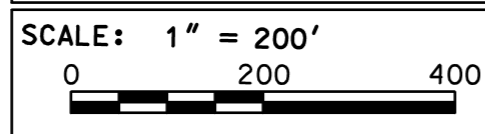

DWSD SEC. MAP NUMBER:
S-94-C

NOTES:

NAME	DATE
DIGITIZED BY: CEA, INC.	11-18-96
CHECKED BY: DWSD	11-18-96
LOG	
REVISED THRU:	12-31-03
PRINT DATE:	02-20-99



STATE PLANE

