

MACOMB COUNTY
CITY OF EAST POINT

EIGHT MILE ROAD EAST


204

204

204

204

E/C

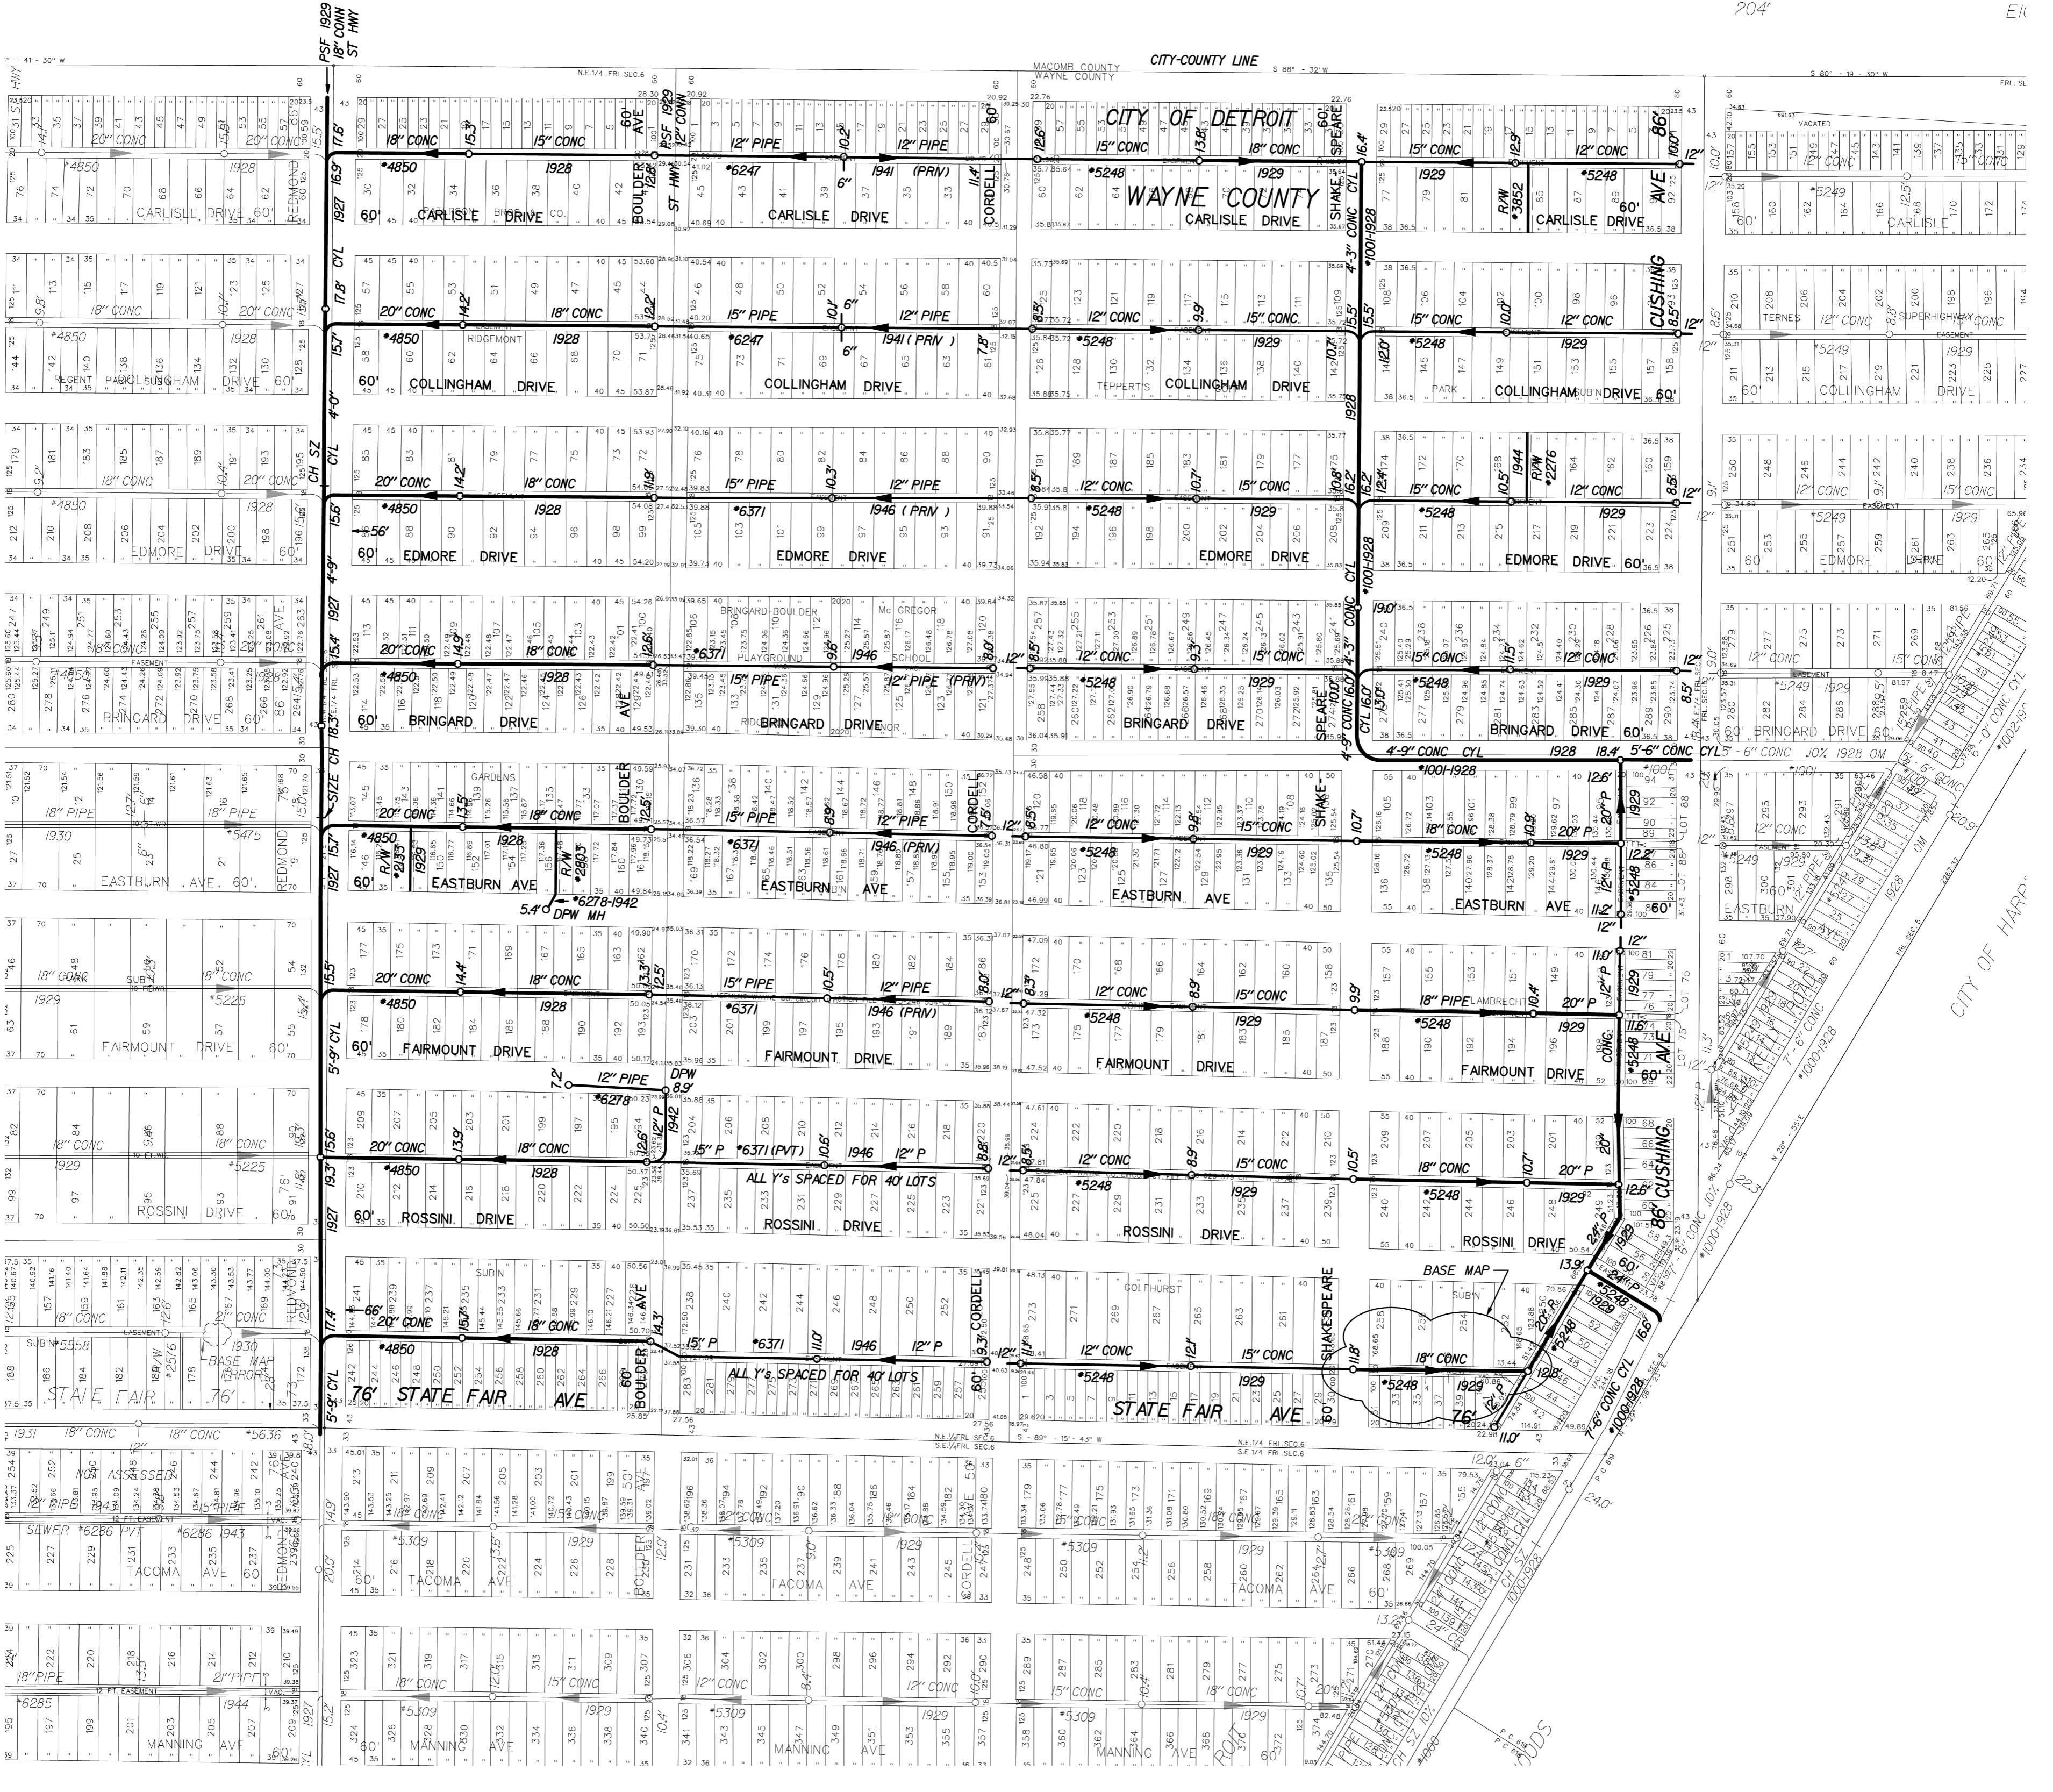


S-95-C

S-95-A

S-95-E

SEWER MAP

CITY OF DETROIT

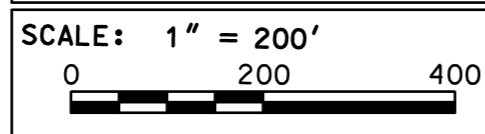

DWSD SEC. MAP NUMBER:
S-95-B

NOTES:

NAME	DATE
DIGITIZED BY: CEA, INC.	11-12-96
CHECKED BY: DWSD	11-12-96
LOG	
REVISED THRU:	03-15-06
PRINT DATE:	02-20-99



STATE PLANE

