


MACOMB COUNTY  
CITY OF EAST POINTE  
EAST EIGHT MILE ROAD

204'

204'

204'

204'

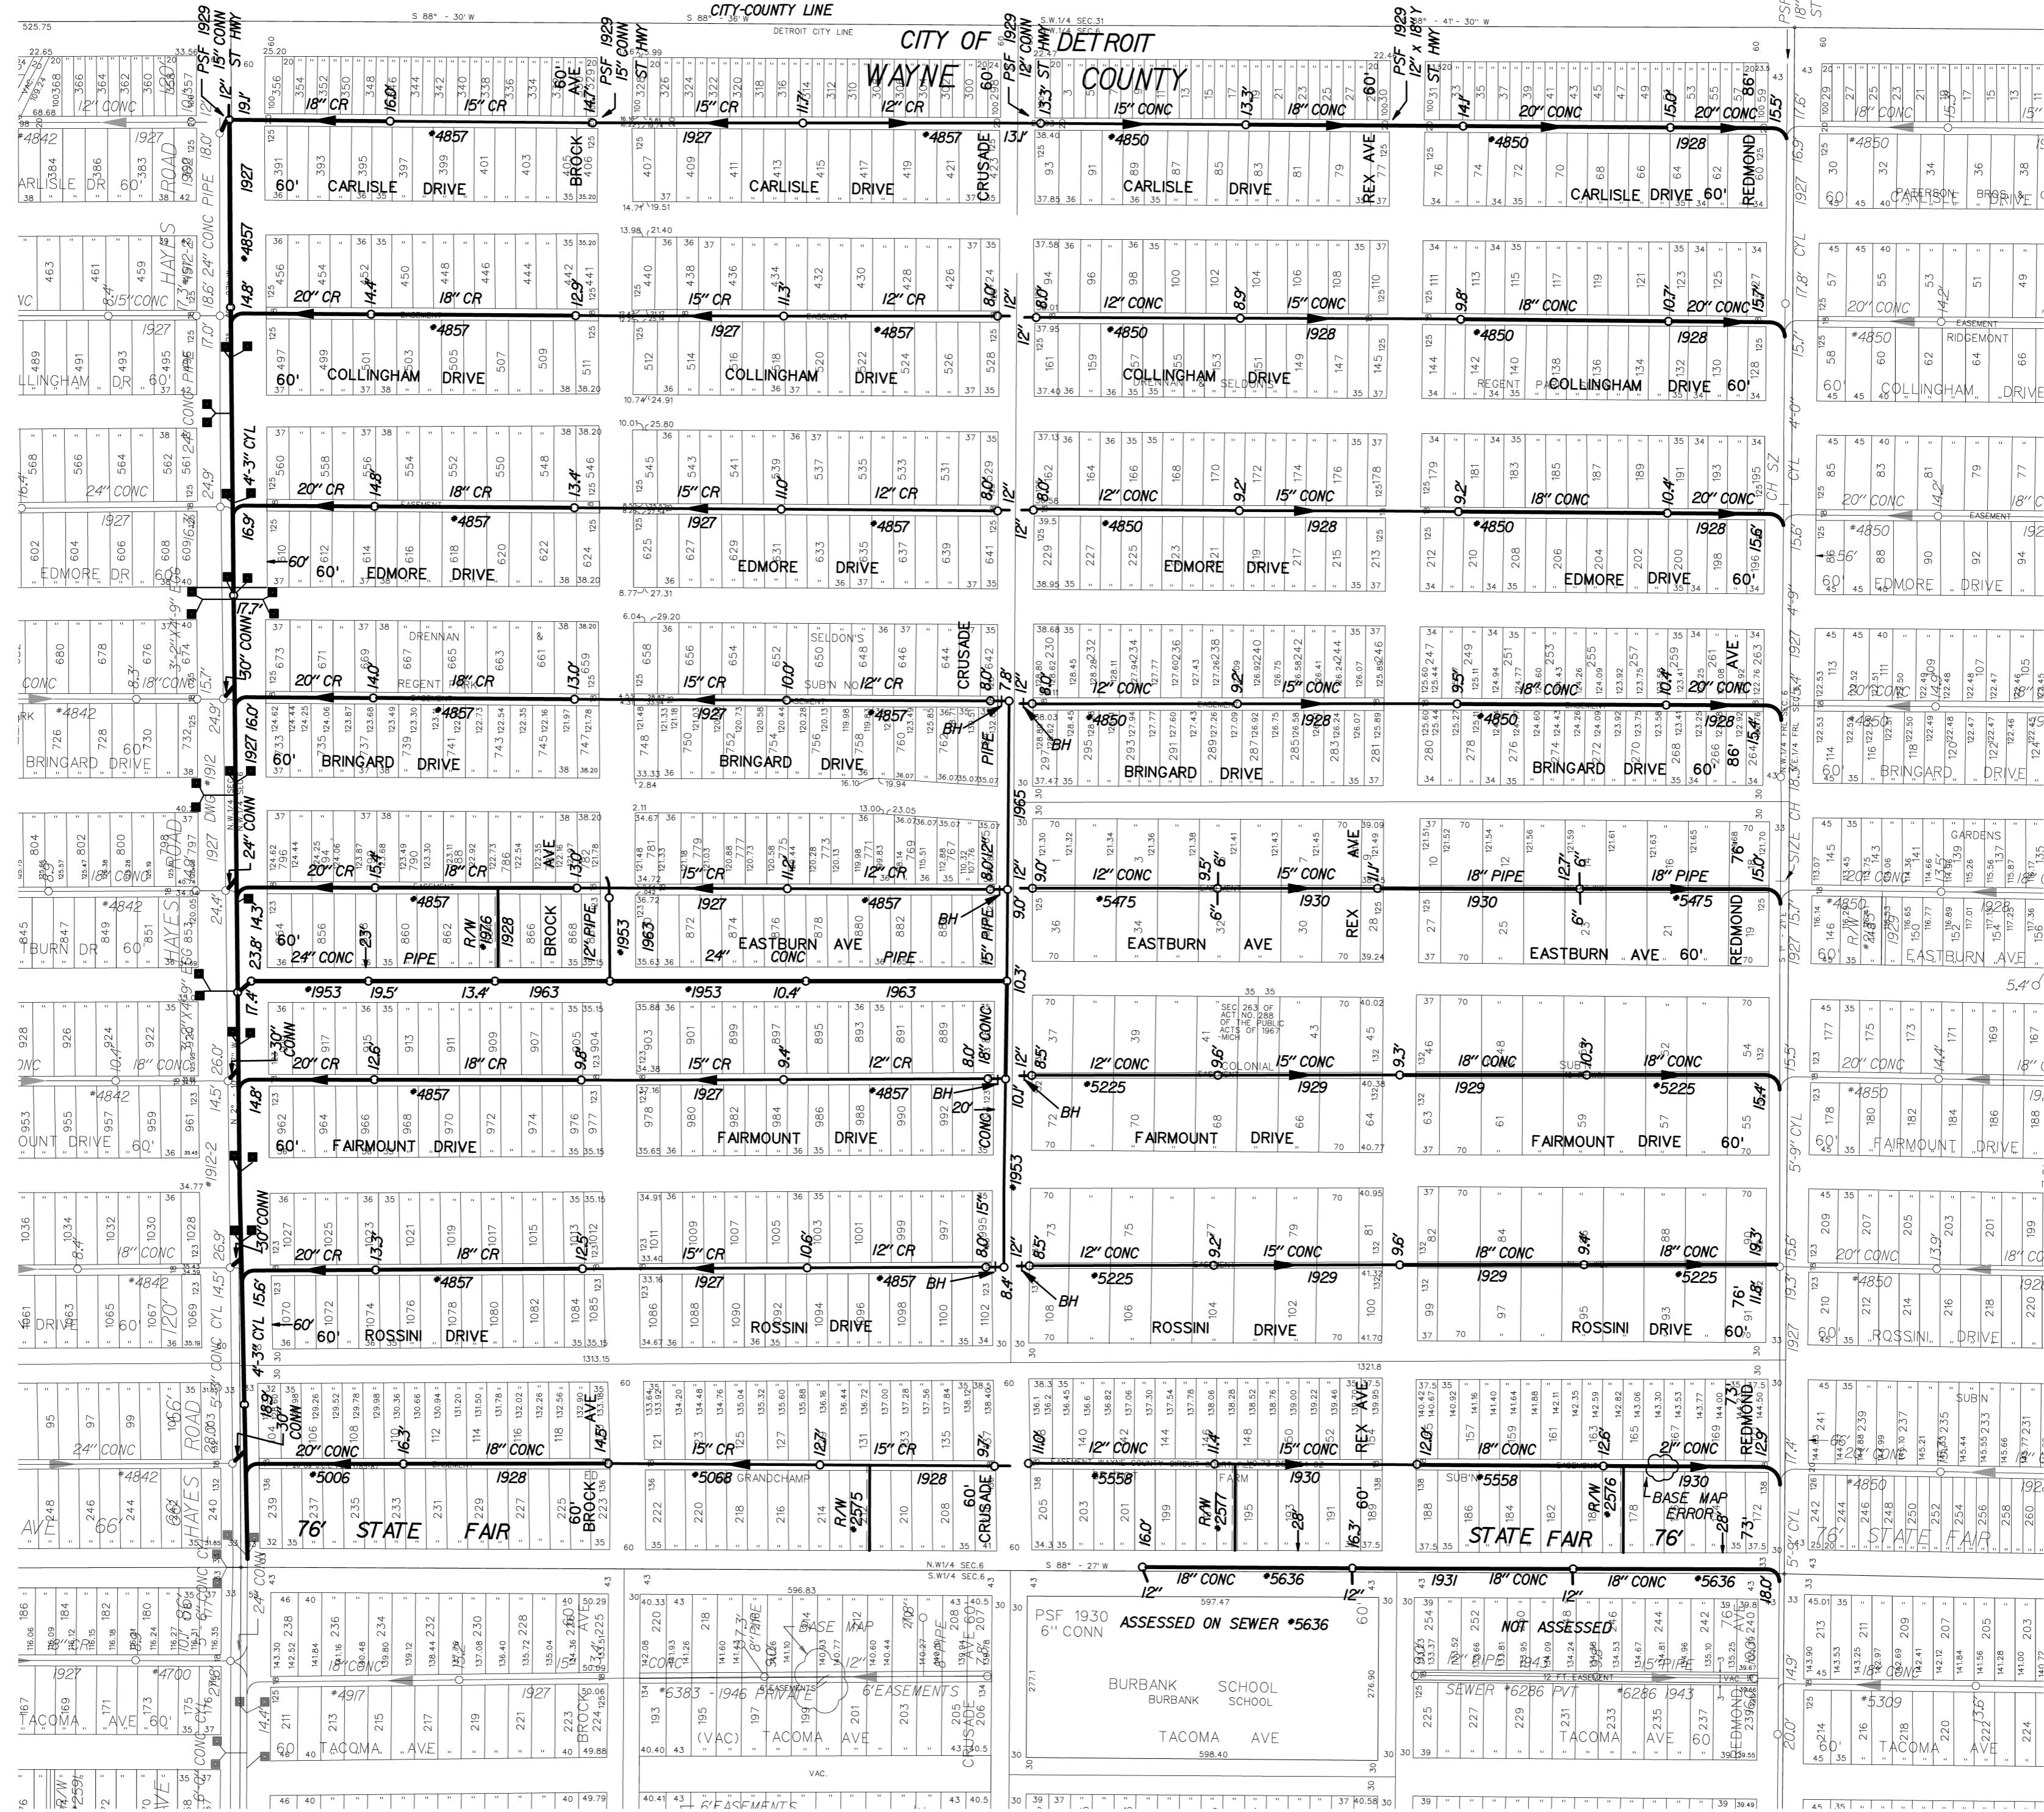

S-94-A

S-95-B

S-95-D

SEWER MAP

CITY OF DETROIT

SCALE: 1" = 200'

DWSD SEC. MAP NUMBER:

S-95-C

NOTES:

NAME	DATE
DIGITIZED BY: CEA, INC.	12-12-96
CHECKED BY: DWSD	12-12-96
LOG	
REVISED THRU:	12-31-03
PRINT DATE:	02-20-99



STATE PLANE

