


S-65-A

S-97-B

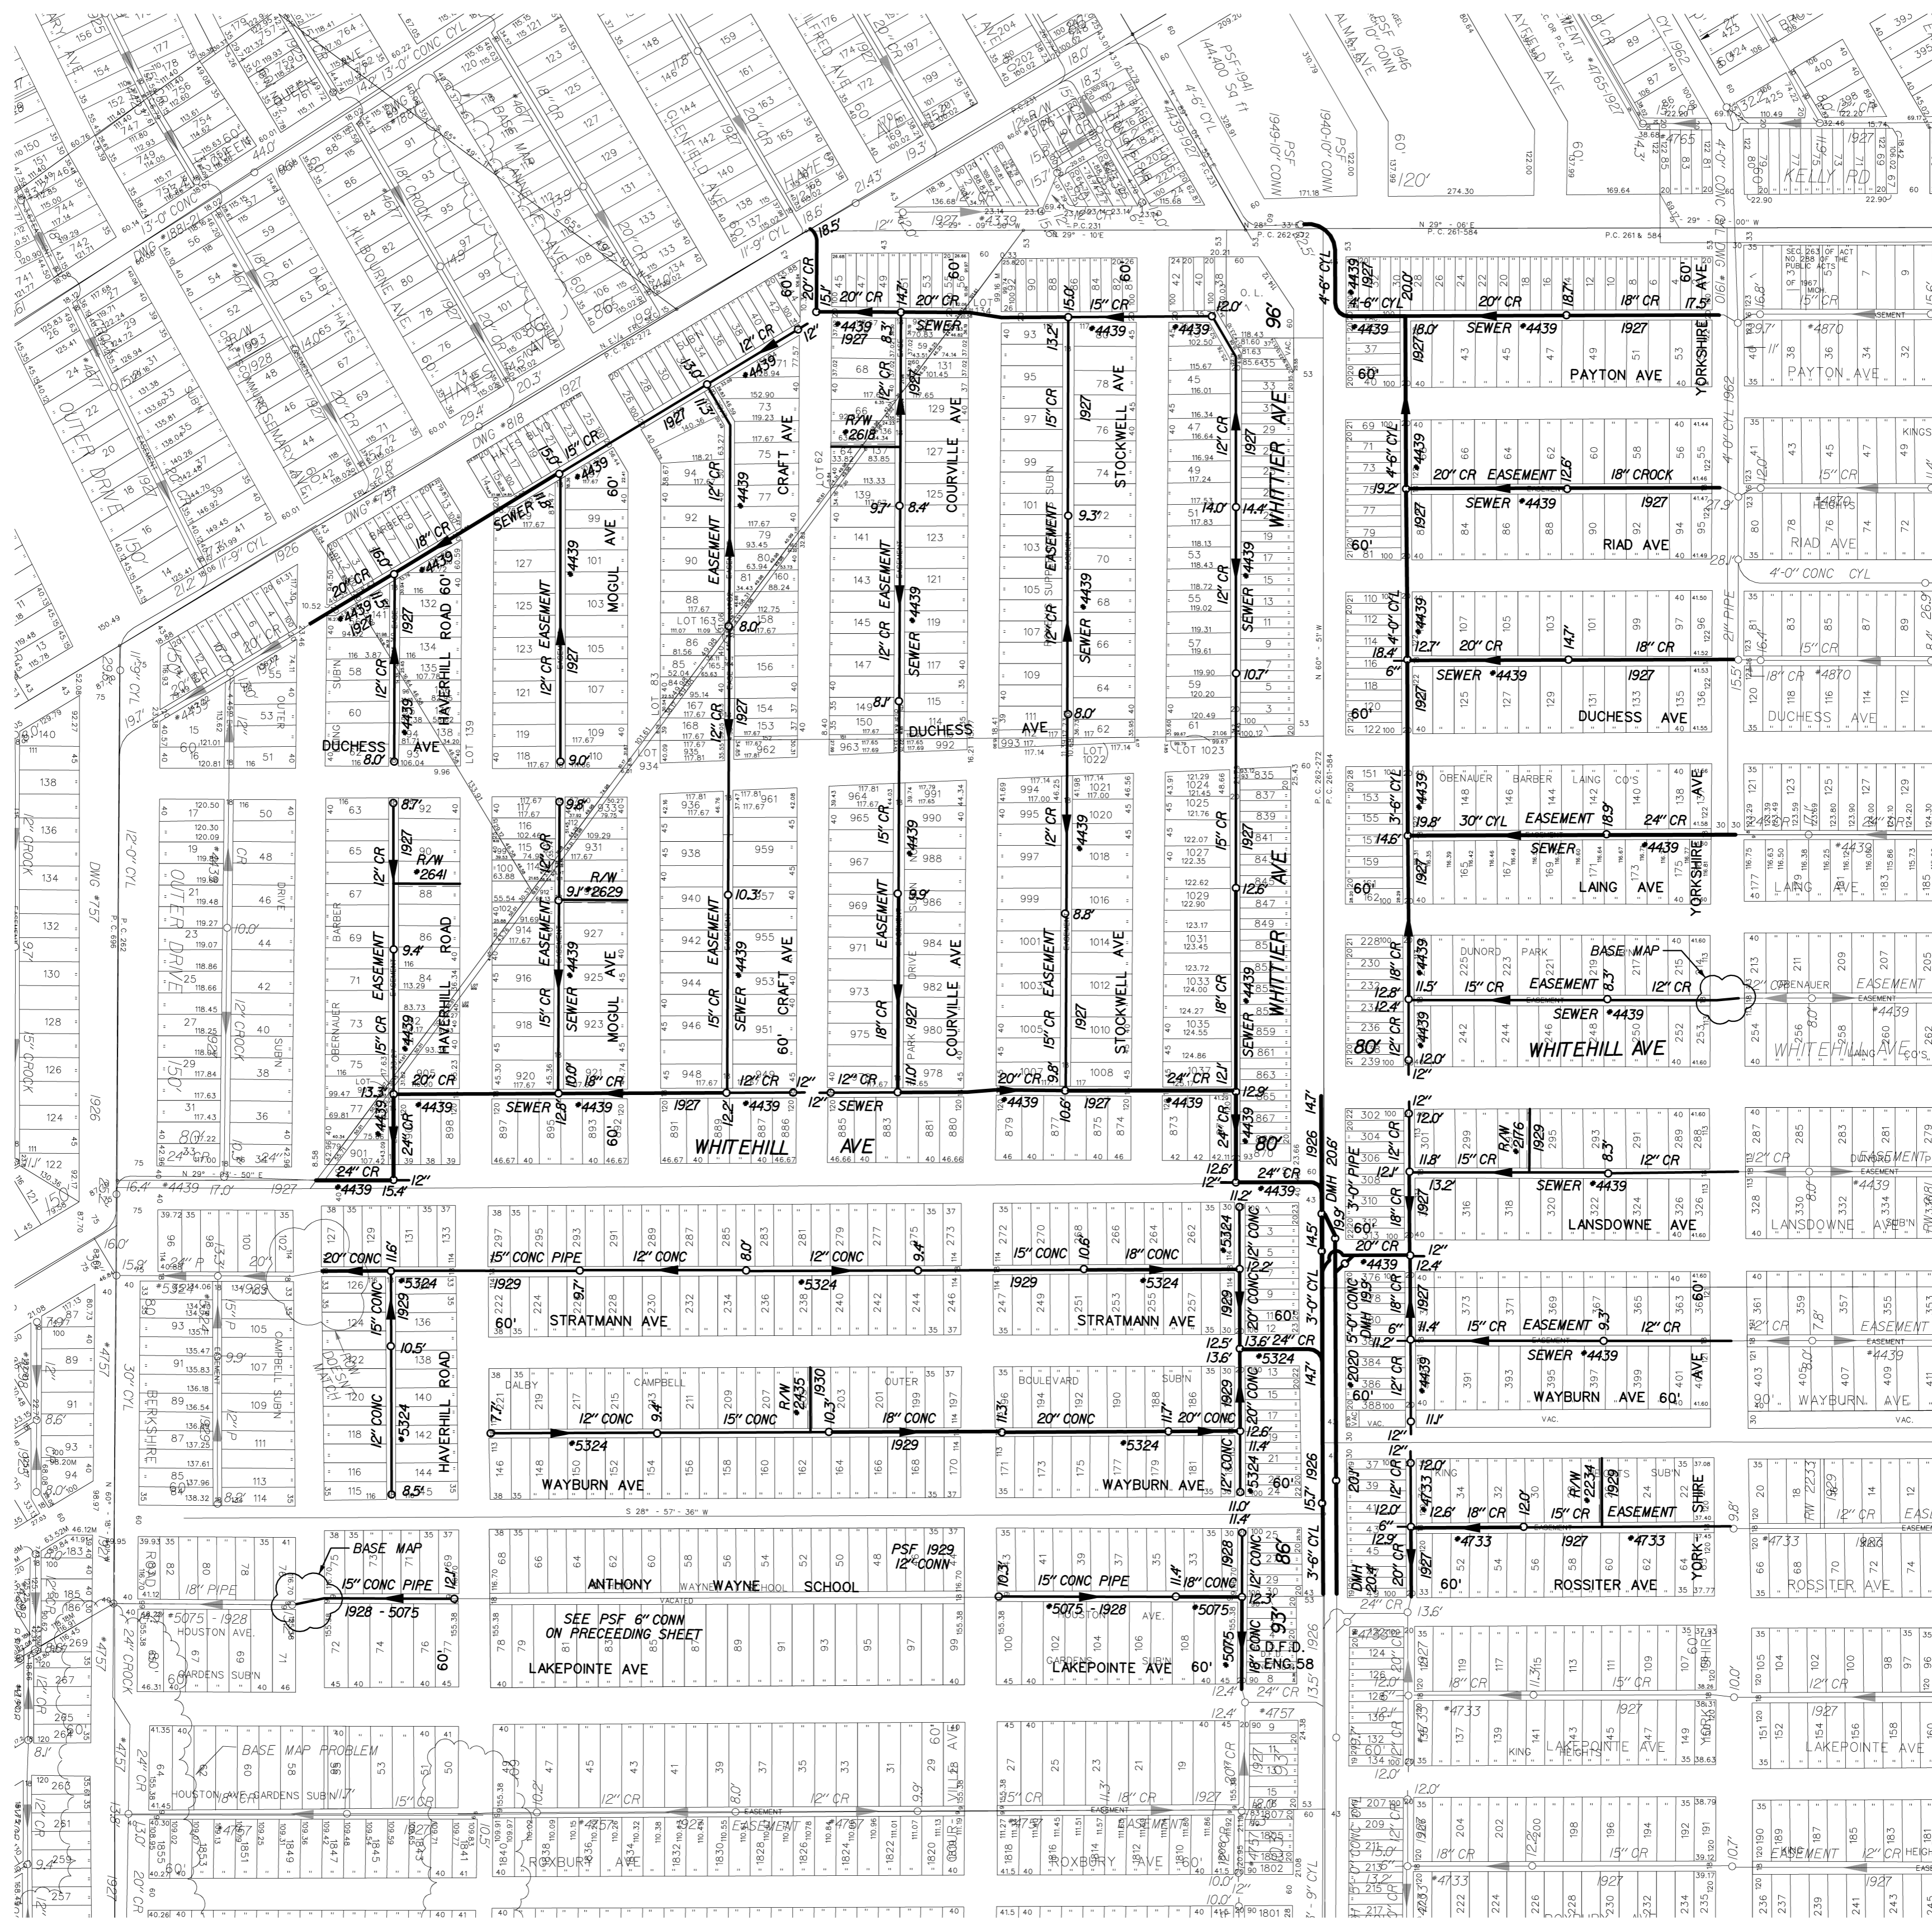

S-97-D

SEWER MAP

CITY OF DETROIT


SCALE: 1" = 200'

DWSD SEC. MAP NUMBER:

S-97-C

NOTES:

NAME	DATE
DIGITIZED BY: GEA, INC.	11-18-96
CHECKED BY: DWSD	11-18-96
LOG	
REVISED THRU:	
PRINT DATE:	3-13-99

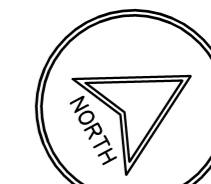

STATE PLANE