


S-98-B

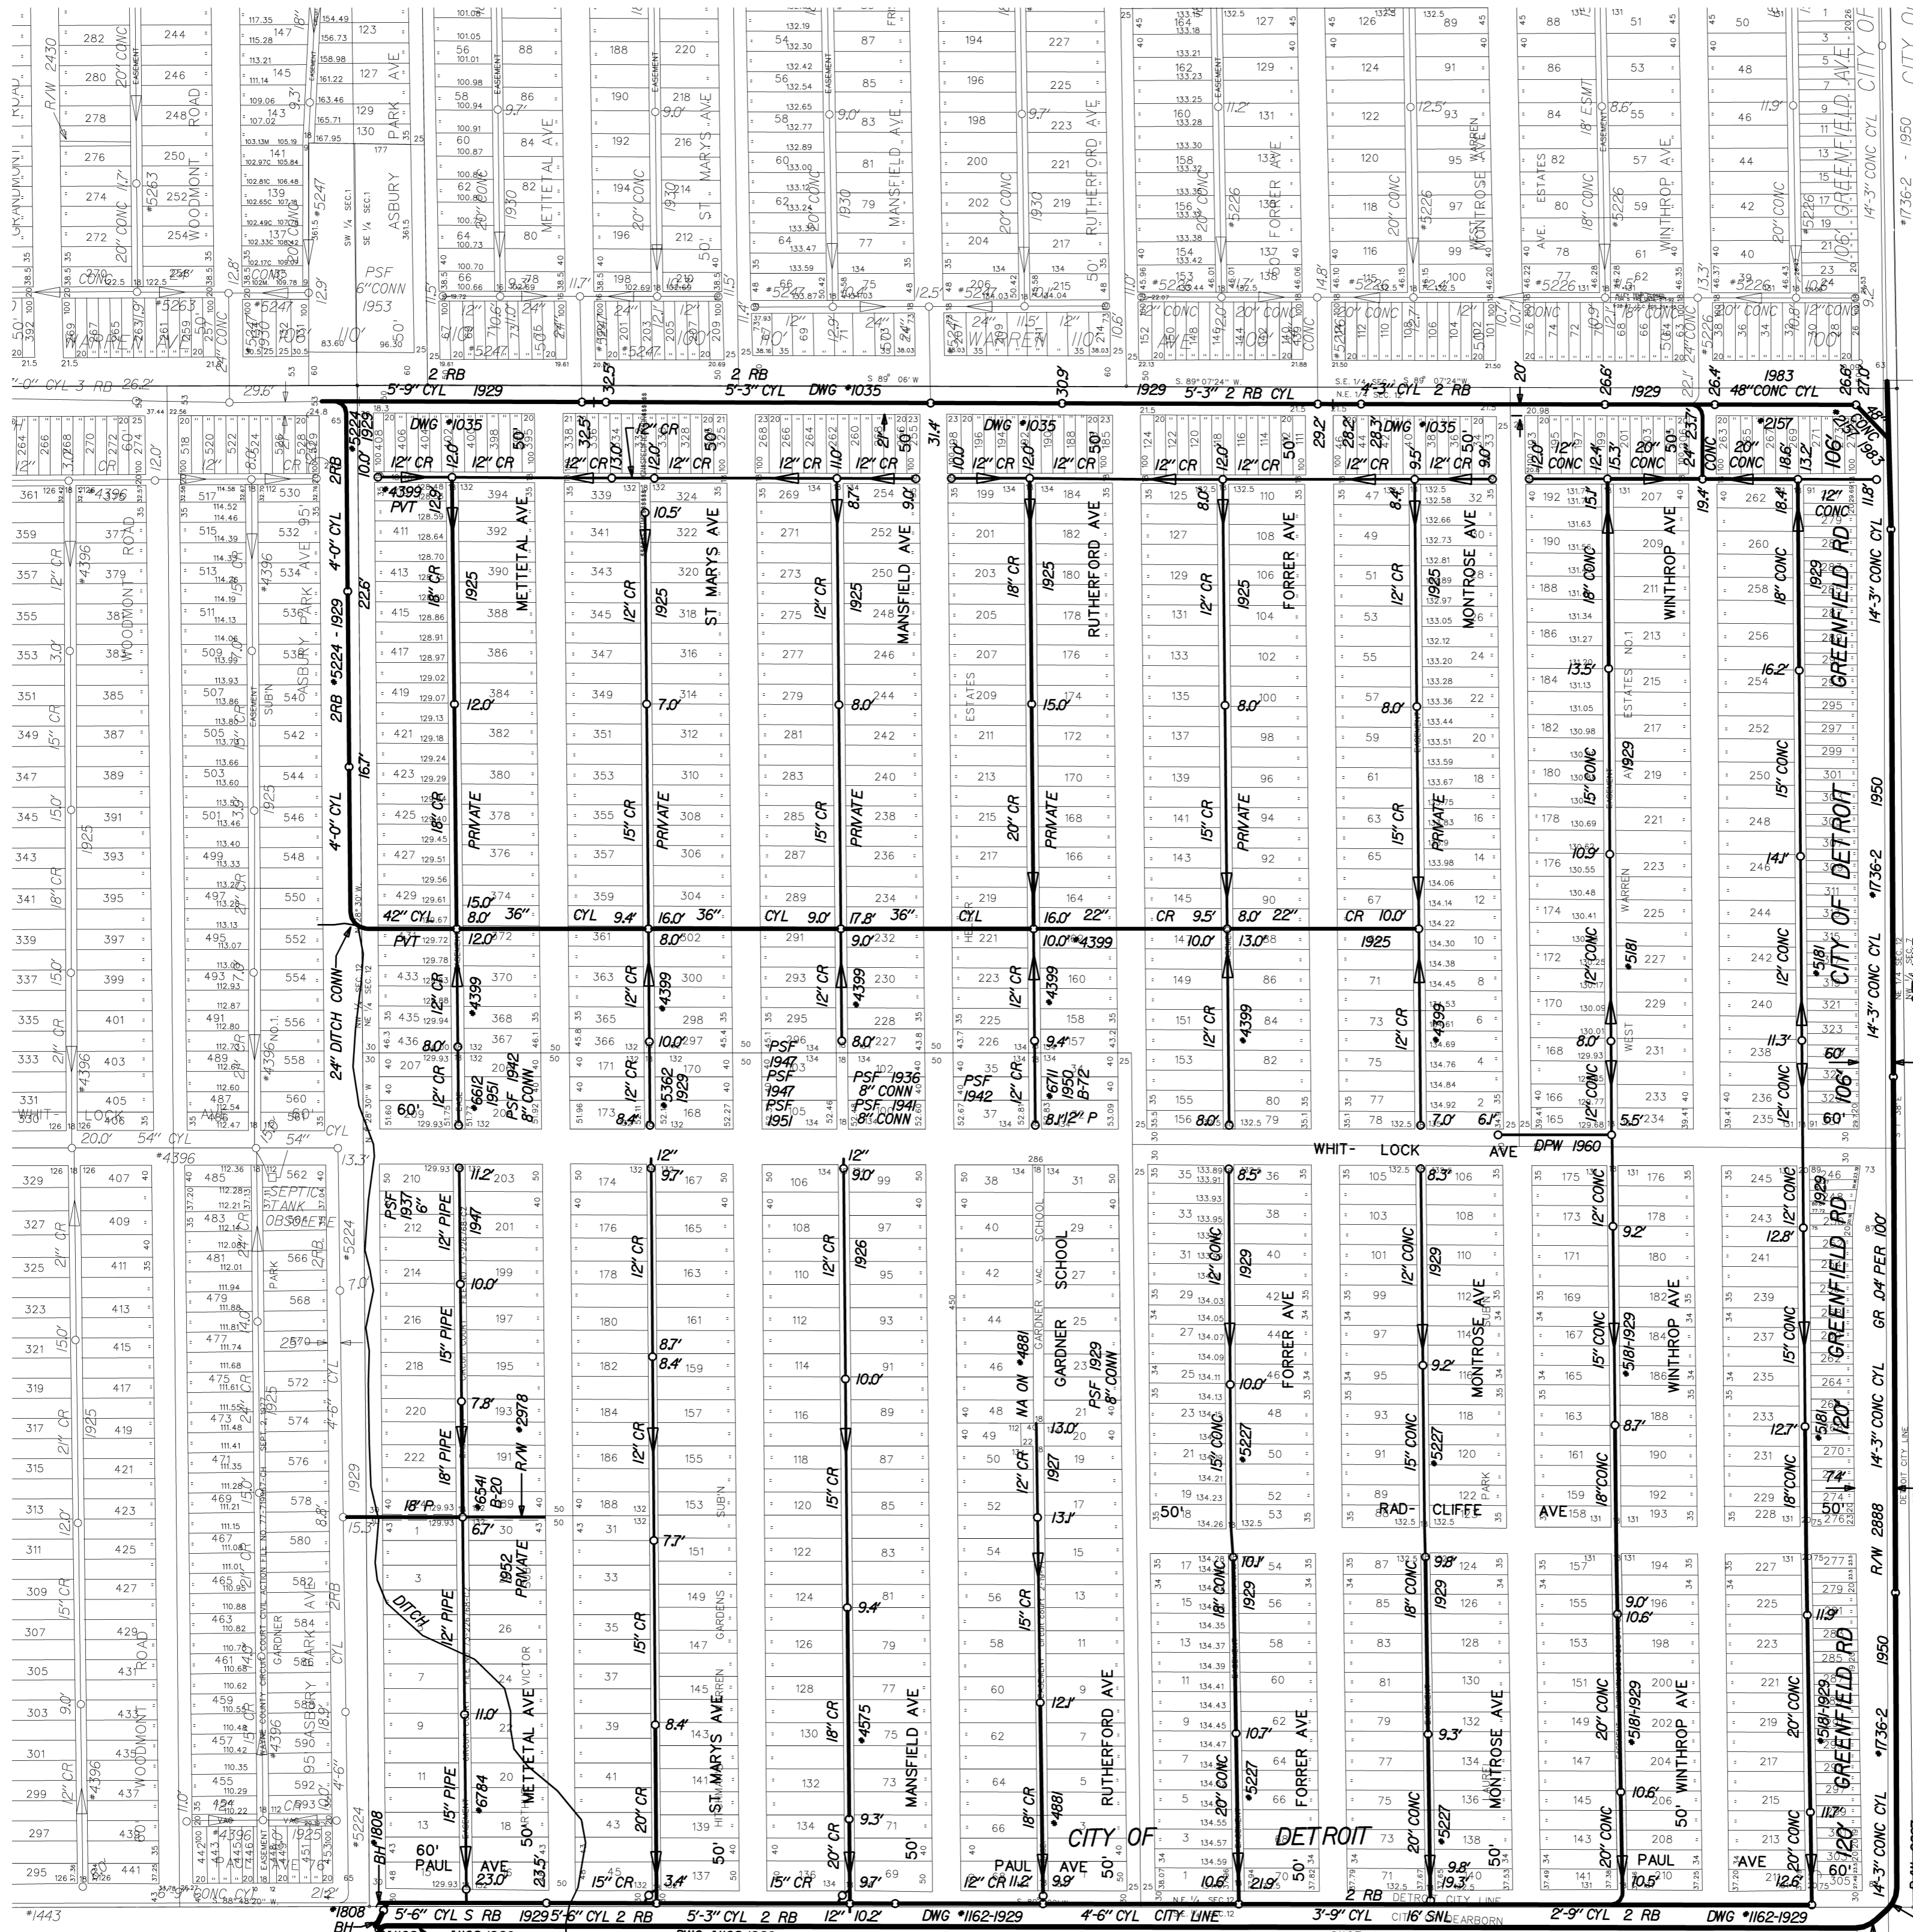

JUNCTION CHAMBER
 12'-0" x 14'-3"
 DOUBLE BOX
 PW 253
 *1737-1950
 FORD MOTOR CO.
 R/W *2910
 R/W *2911
 R/W *2915-MCRR
 R/W *2917-MICH AVE (DEARBORN)



SEWER MAP		CITY OF DETROIT													
SCALE: 1" = 200'	DWSD SEC. MAP NUMBER: S-98-A	NOTES:													
		<table border="1"> <tr> <td>NAME</td> <td>DATE</td> </tr> <tr> <td>DIGITIZED BY: CEA, INC.</td> <td>08-27-96</td> </tr> <tr> <td>CHECKED BY: DWSD</td> <td>08-27-96</td> </tr> <tr> <td>LOG</td> <td></td> </tr> <tr> <td>REVISED THRU:</td> <td>03-15-06</td> </tr> <tr> <td>PRINT DATE:</td> <td>03-13-99</td> </tr> </table>		NAME	DATE	DIGITIZED BY: CEA, INC.	08-27-96	CHECKED BY: DWSD	08-27-96	LOG		REVISED THRU:	03-15-06	PRINT DATE:	03-13-99
NAME	DATE														
DIGITIZED BY: CEA, INC.	08-27-96														
CHECKED BY: DWSD	08-27-96														
LOG															
REVISED THRU:	03-15-06														
PRINT DATE:	03-13-99														



STATE PLANE